



EXISTING MAIN HOUSE SIDE ELEVATION

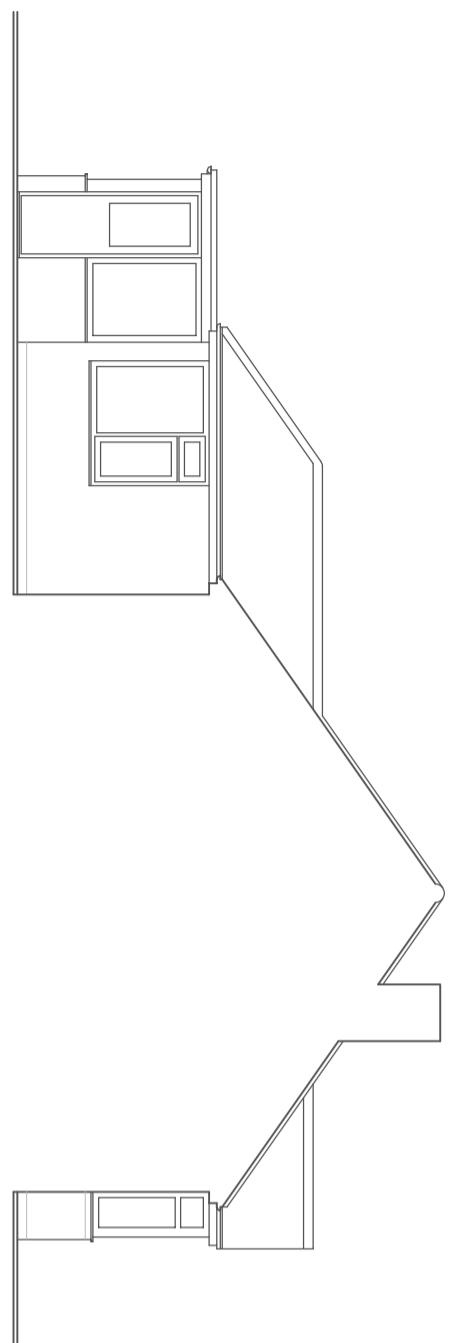

PROPOSED MAIN HOUSE SIDE ELEVATION

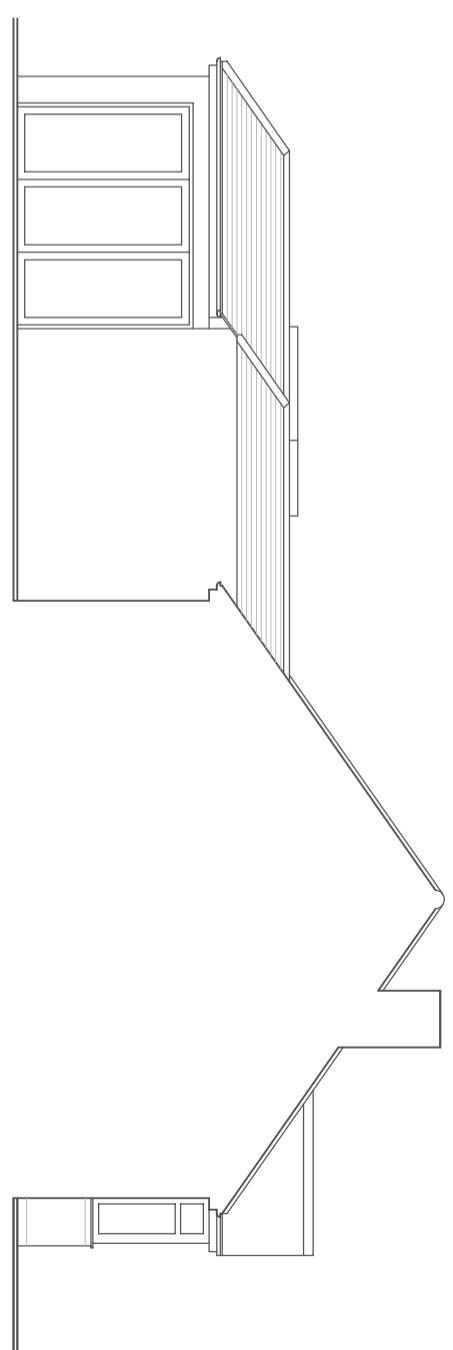

0
1
2
3m

CBD
The Junction
Station Road, Watford, WD17 1ET
+44 (0)1923 371381
info@studiocbd.co.uk
www.studiocbd.co.uk

TITLE: REAR EXTENSION	DRAWING NUMBER: 362-305	REVISION: -
PROJECT ADDRESS: 147 HERLWYN AVENUE, RUISLIP, HA4 6HS	REV: -	DATE: -
CLIENT: MR ENRIC DOMINGO	NOTE: -	NOTE: -
DATE: MAR 2023	SCALE: 1:100 @ A3	DRAWN: JC