


Location Plan

Site Address: 58, Torcross Road, Ruislip, HA4 0TD

Date Produced: 12-Dec-2025

Scale: 1:1250 @A4

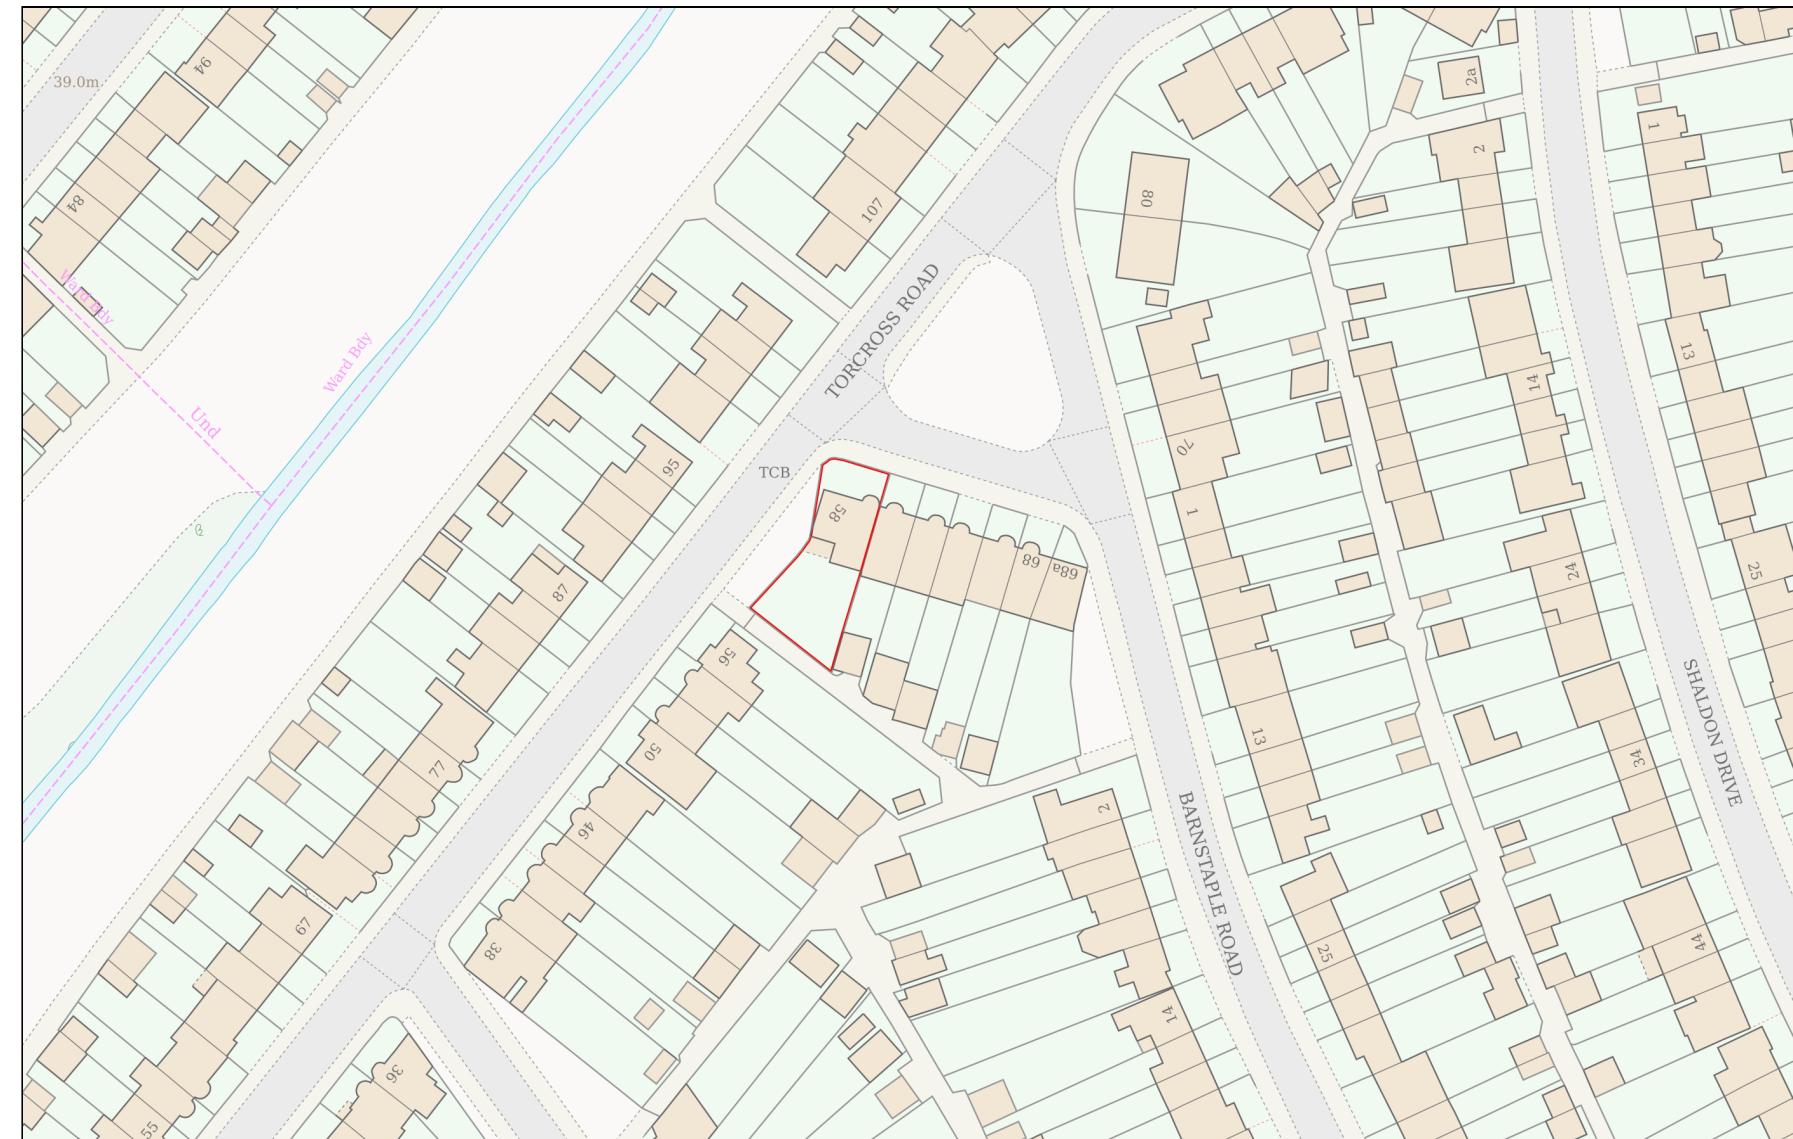

Planning Portal Reference: PP-14555533v1

0 50
Metres