


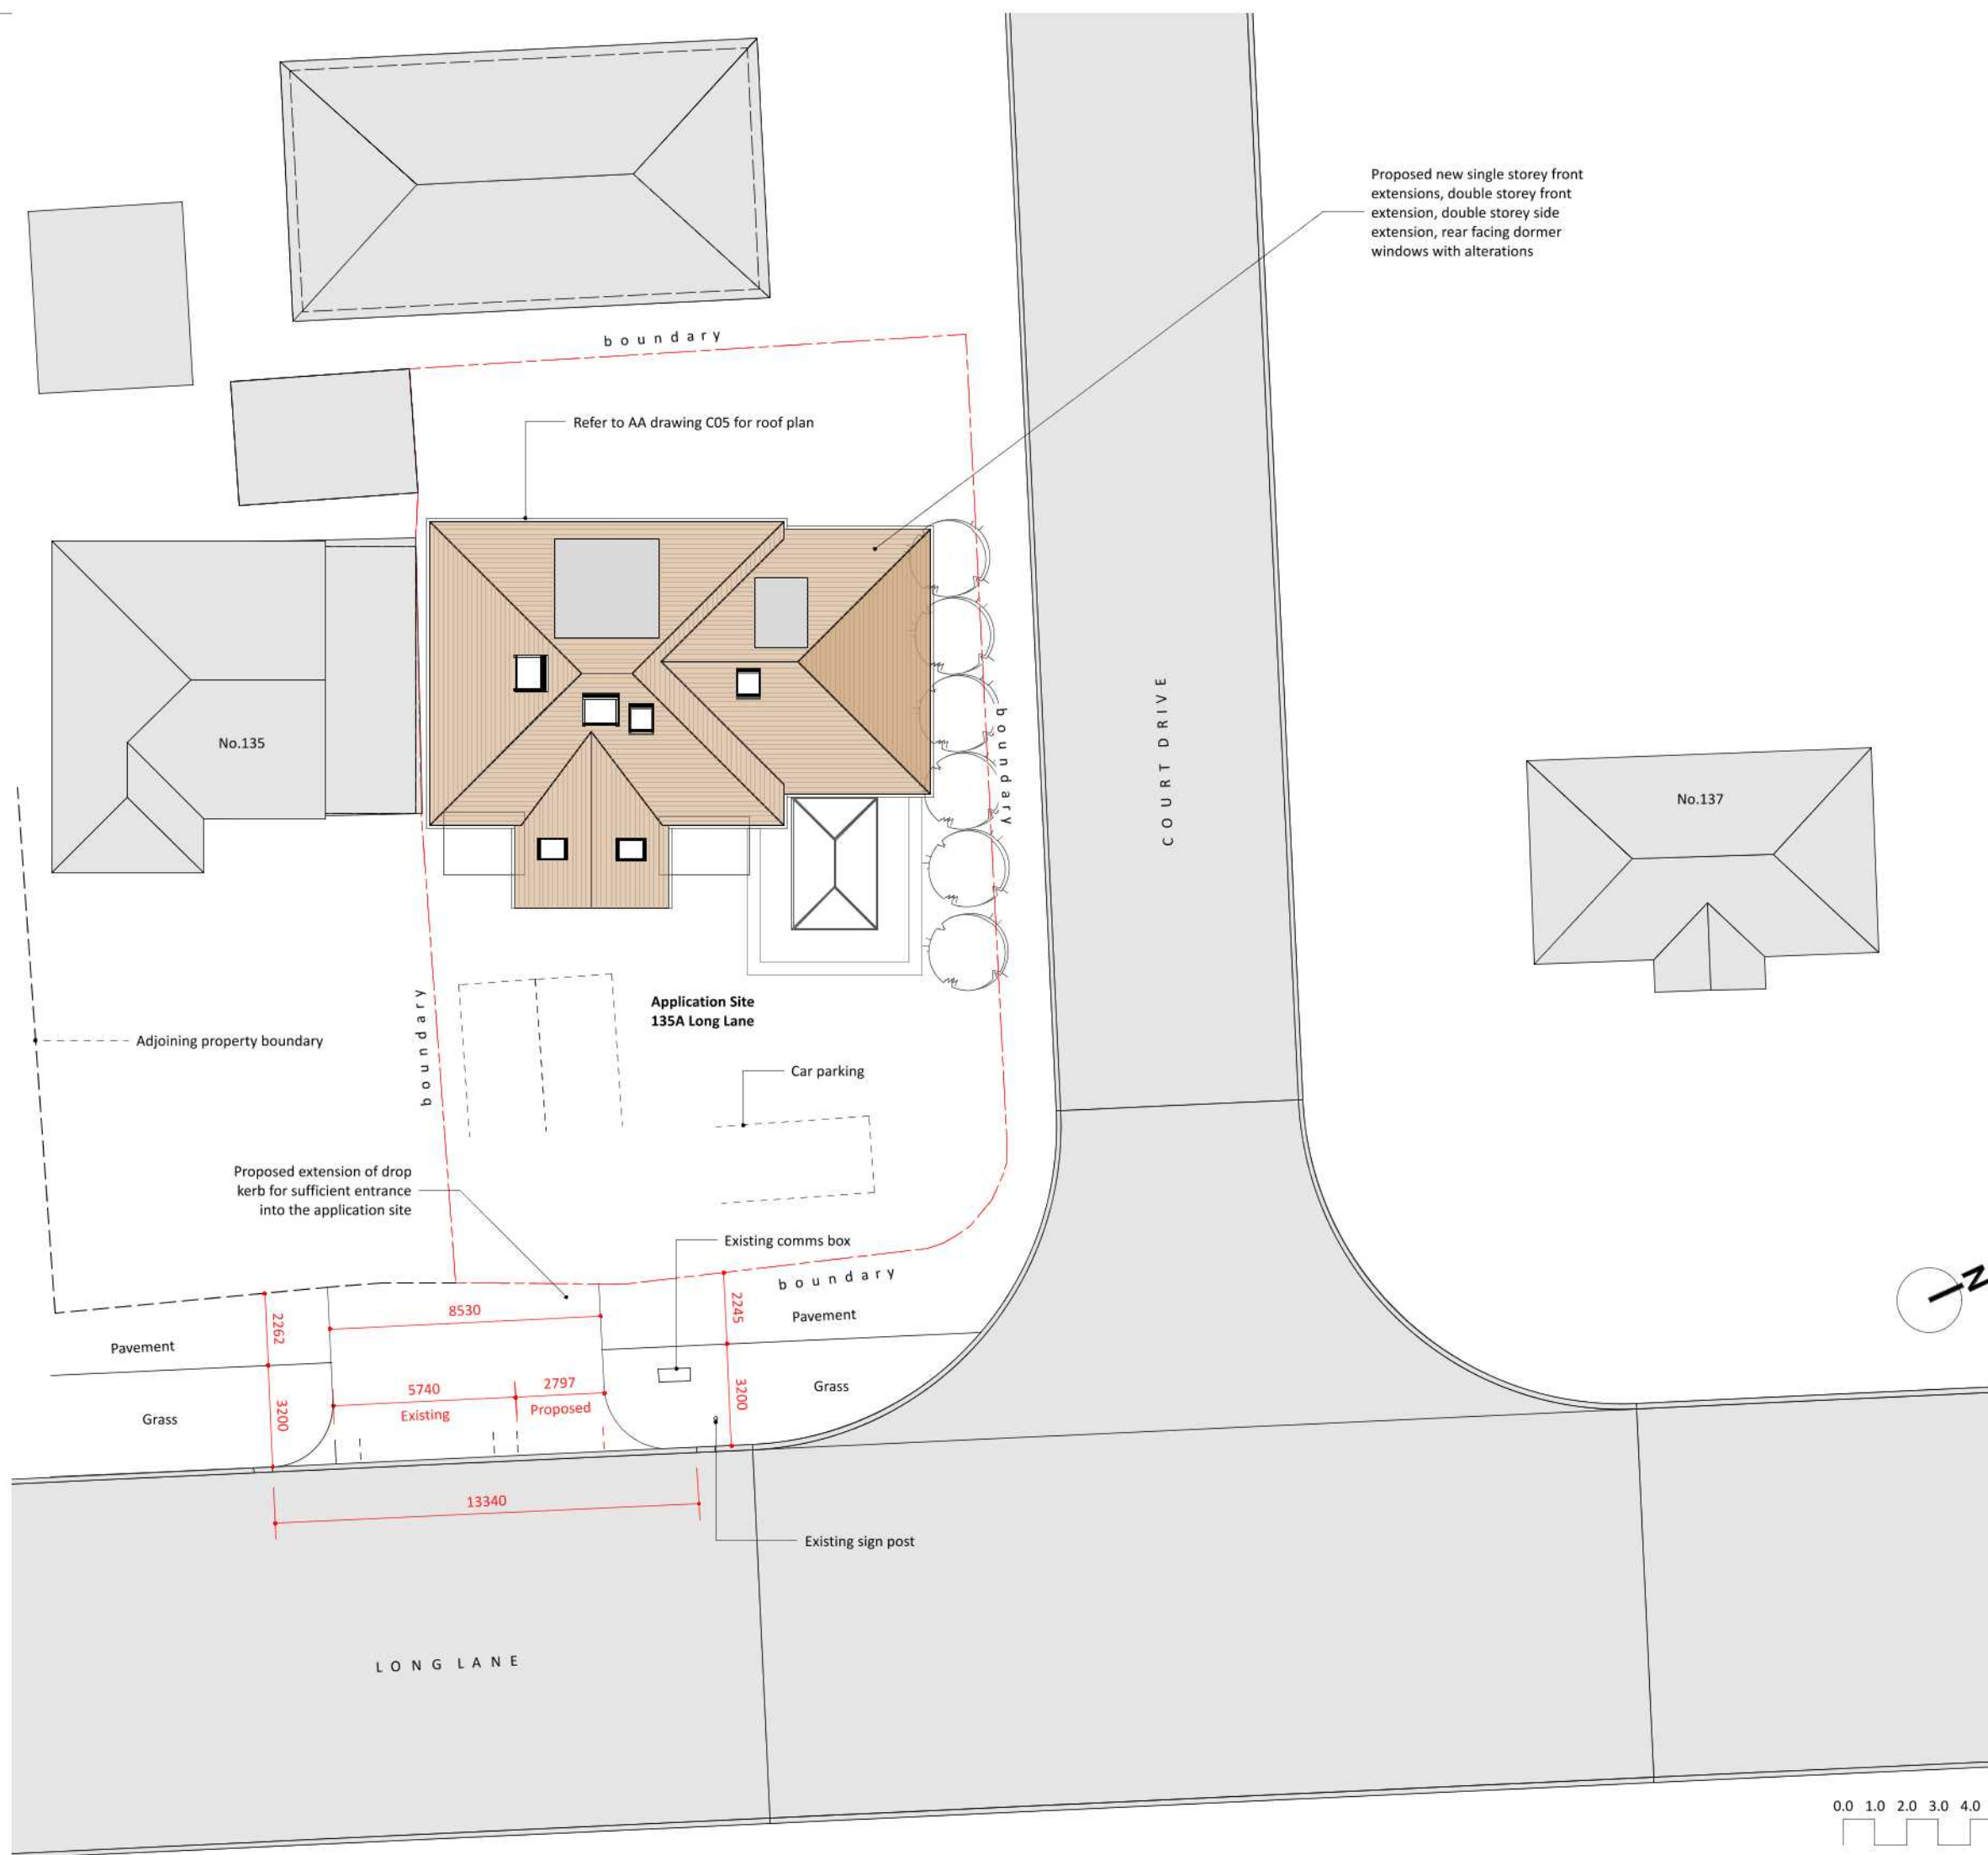

Notes

Demolition shown dotted (grey)

New work shown shaded in red

Existing walls shown shaded in grey

RLA-Rooflight above

RL-Rooflight

W-Wardrobe

A	13/02/2021	Further information added as requested by LBH-Email 26/01/21
ISSUE	DATE	REVISION

NOTE: DO NOT SCALE FROM DRAWING. USE FIGURED DIMENSIONS ONLY. CHECK ALL DIMENSIONS ON SITE PRIOR TO ANY CONSTRUCTION AND REPORT ANY DISCREPANCIES TO ARCHITECT OR CA

PROJECT
135A Long Lane, Hillingdon UB10 0AT

CLIENT
Mr & Mrs Ruban Thavanesan

DRAWING
PROPOSED SITE LAYOUT

Akaal Associates Ltd
architects and construction management

All rights described in chapter IV of the Copyright Designs & Patents Act 1988 have been generally asserted. This Drawing must not be scaled; only figured dimensions should be used. If there are any discrepancies, or contradictions between this and other information, it should be brought to the Architect's attention.

PROJECT #	2020.009	DWG #	REV
DATE	10/12/2020		
SCALE @ A1	1:200		
DRAWN	JC	CHKD	

Akaal Associates Ltd
Moor House Farm Lower Road Higher Denham Buckinghamshire UB9 5EN
t 01895 834961 w akaalassociates.co.uk e info@akaalassociates.co.uk

0.0 1.0 2.0 3.0 4.0 5.0 M

