
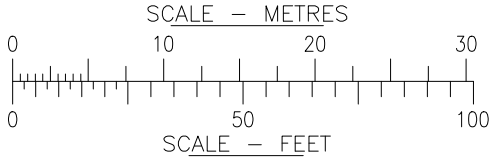


FOR CONSTRUCTION PURPOSES DO NOT SCALE FROM THIS DRAWING.
ALL DIMENSIONS TO BE CHECKED ON SITE. ANY DISCREPANCIES MUST BE
REPORTED TO THE ARCHITECT FOR VERIFICATION PRIOR TO
COMMENCEMENT OF THE EFFECTED WORKS. IF IN DOUBT ASK. THIS
DRAWING IS COPYRIGHT.

Rev No	Date	Revision note
P1	21st Sept '22	Preliminary issue.

A
B
C
D
E
F

A
B
C
D
E
F

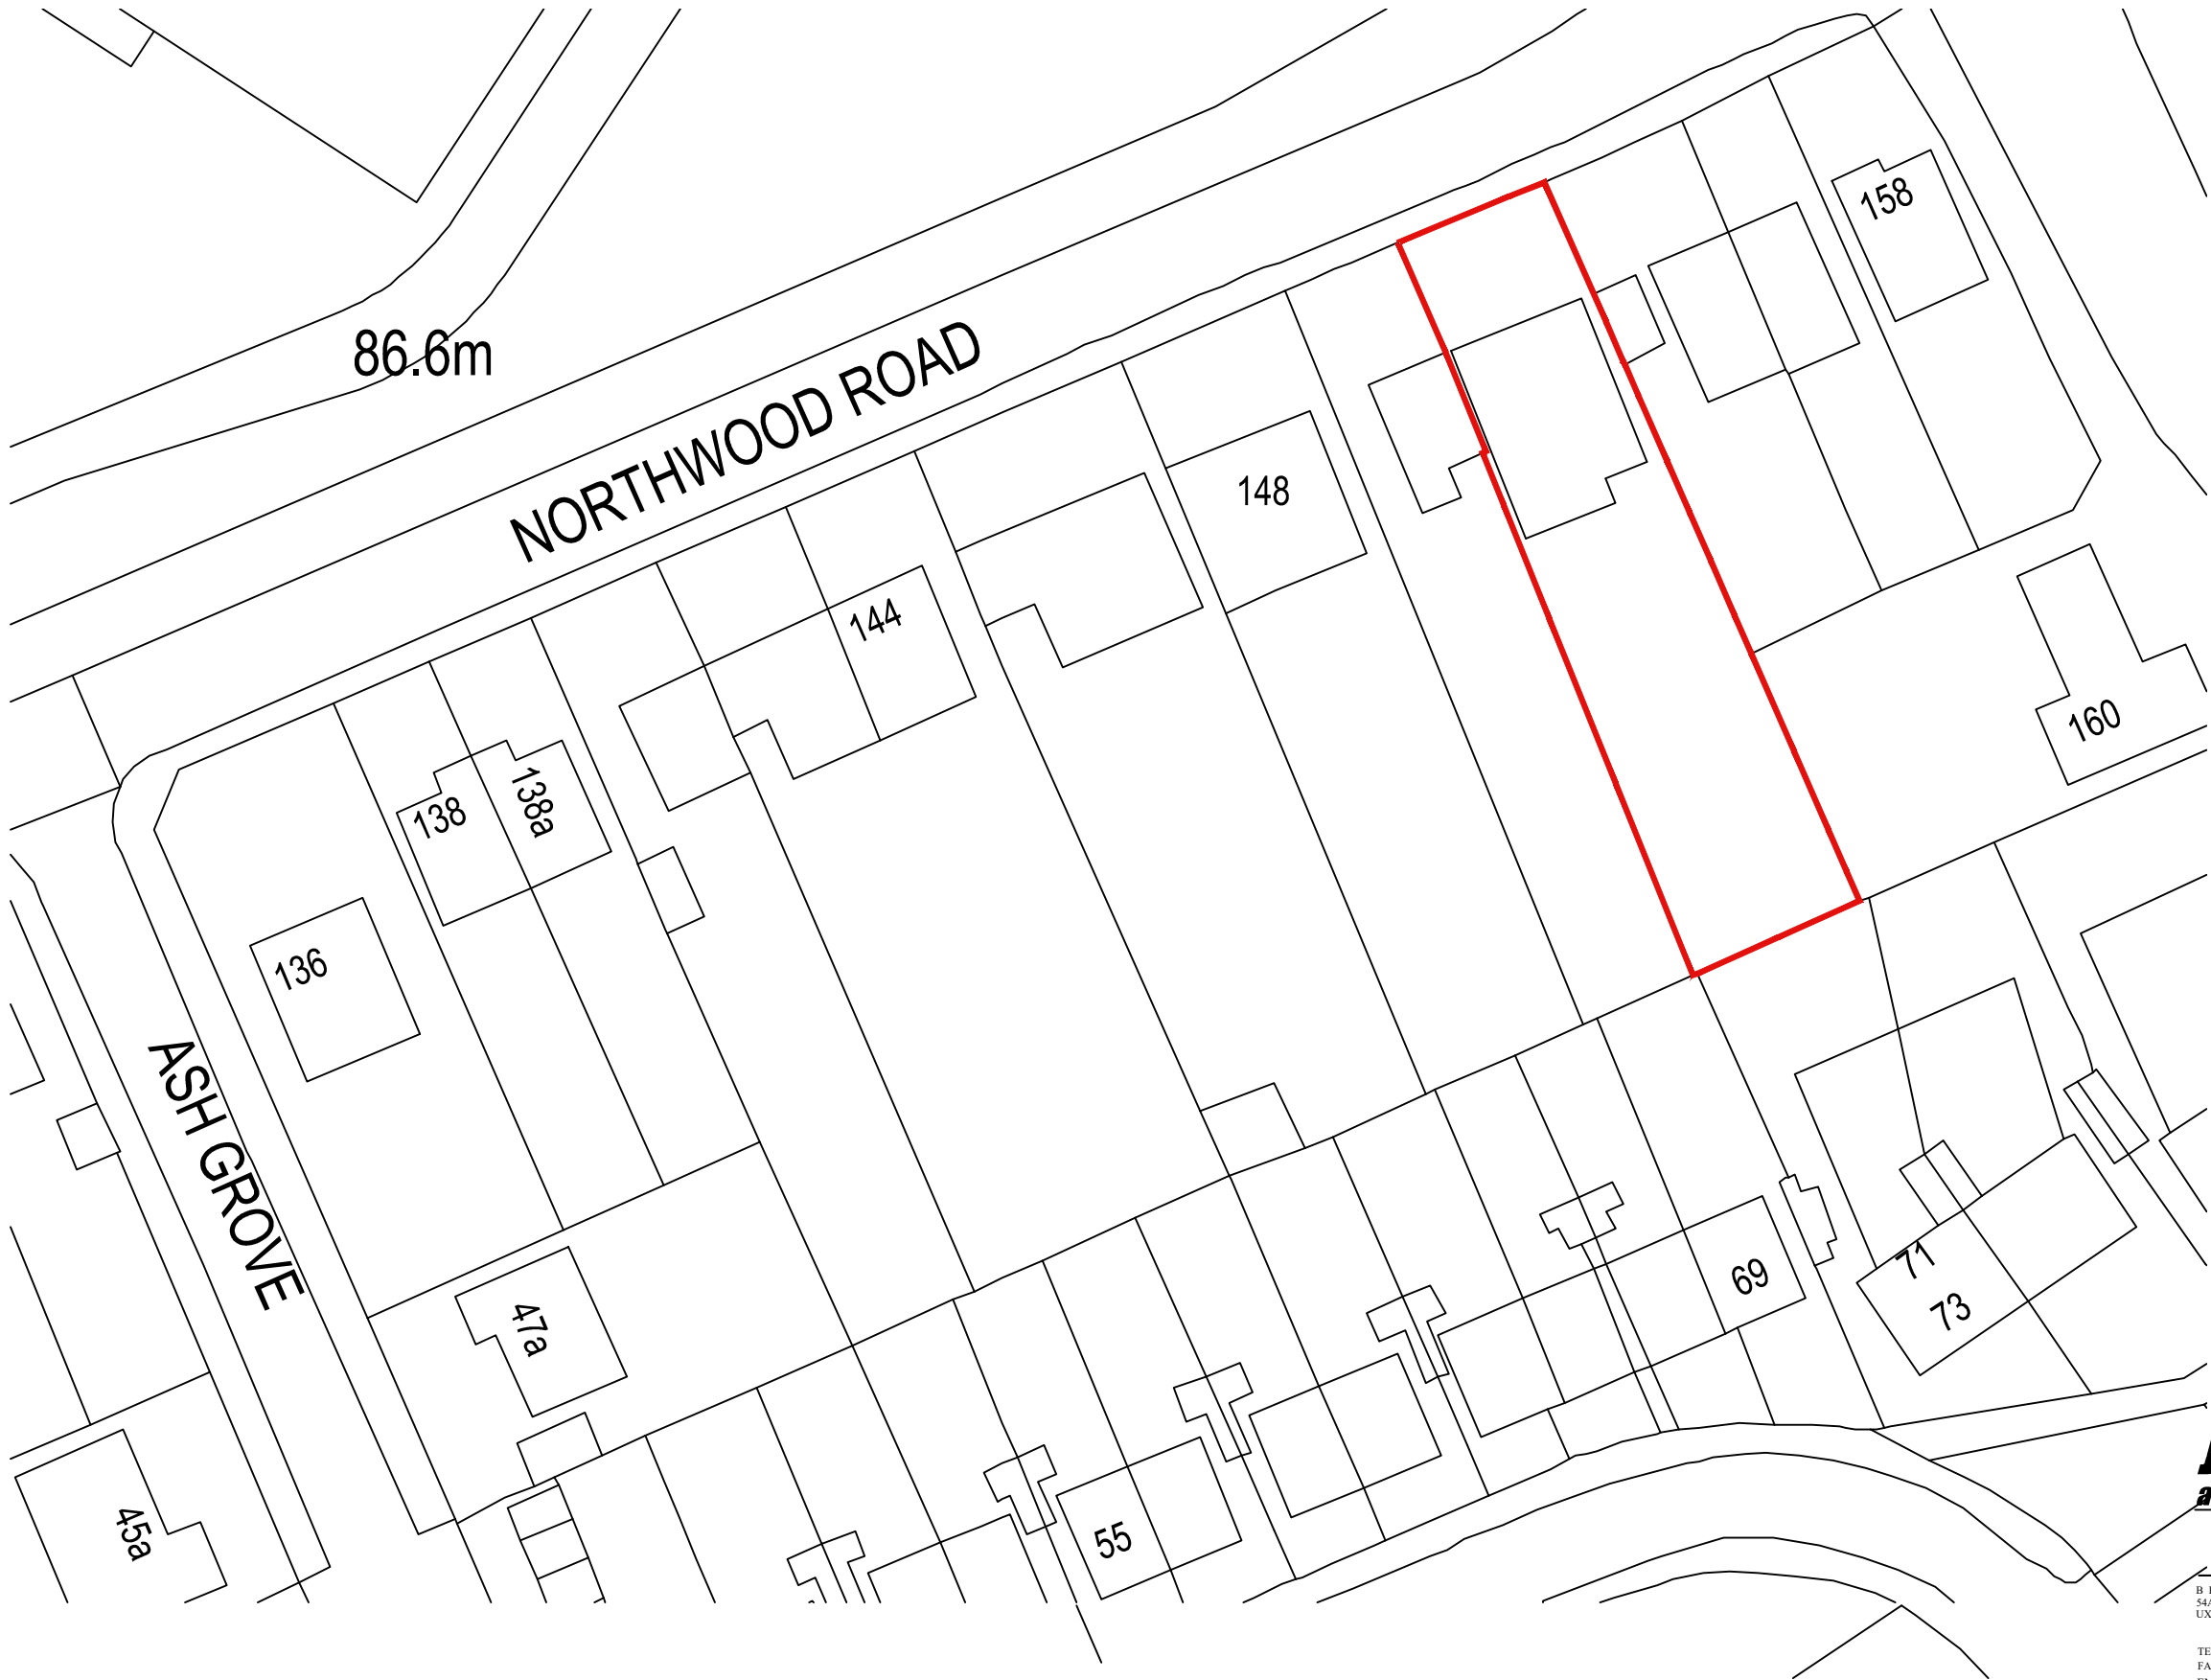

jpb
architects

B R O O K H O U S E
54A COWLEY MILL ROAD
UXBRIDGE UB8 2FX

TEL : (01895) 272 446
FAX : (01895) 272 483
EMAIL : a d m i n @
jpbarchitects.co.uk

JOB TITLE

152 NORTHWOOD ROAD
HAREFIELD
UB9 6PS

DRG TITLE

SITE LOCATION PLAN

SCALE

1:500 @ A3

JOB NO.

11196

DRG NO.

101

DATE

Apr '22

REV

P1