


Date Produced: 16-Jul-2026

Scale: 1:1250 @A3

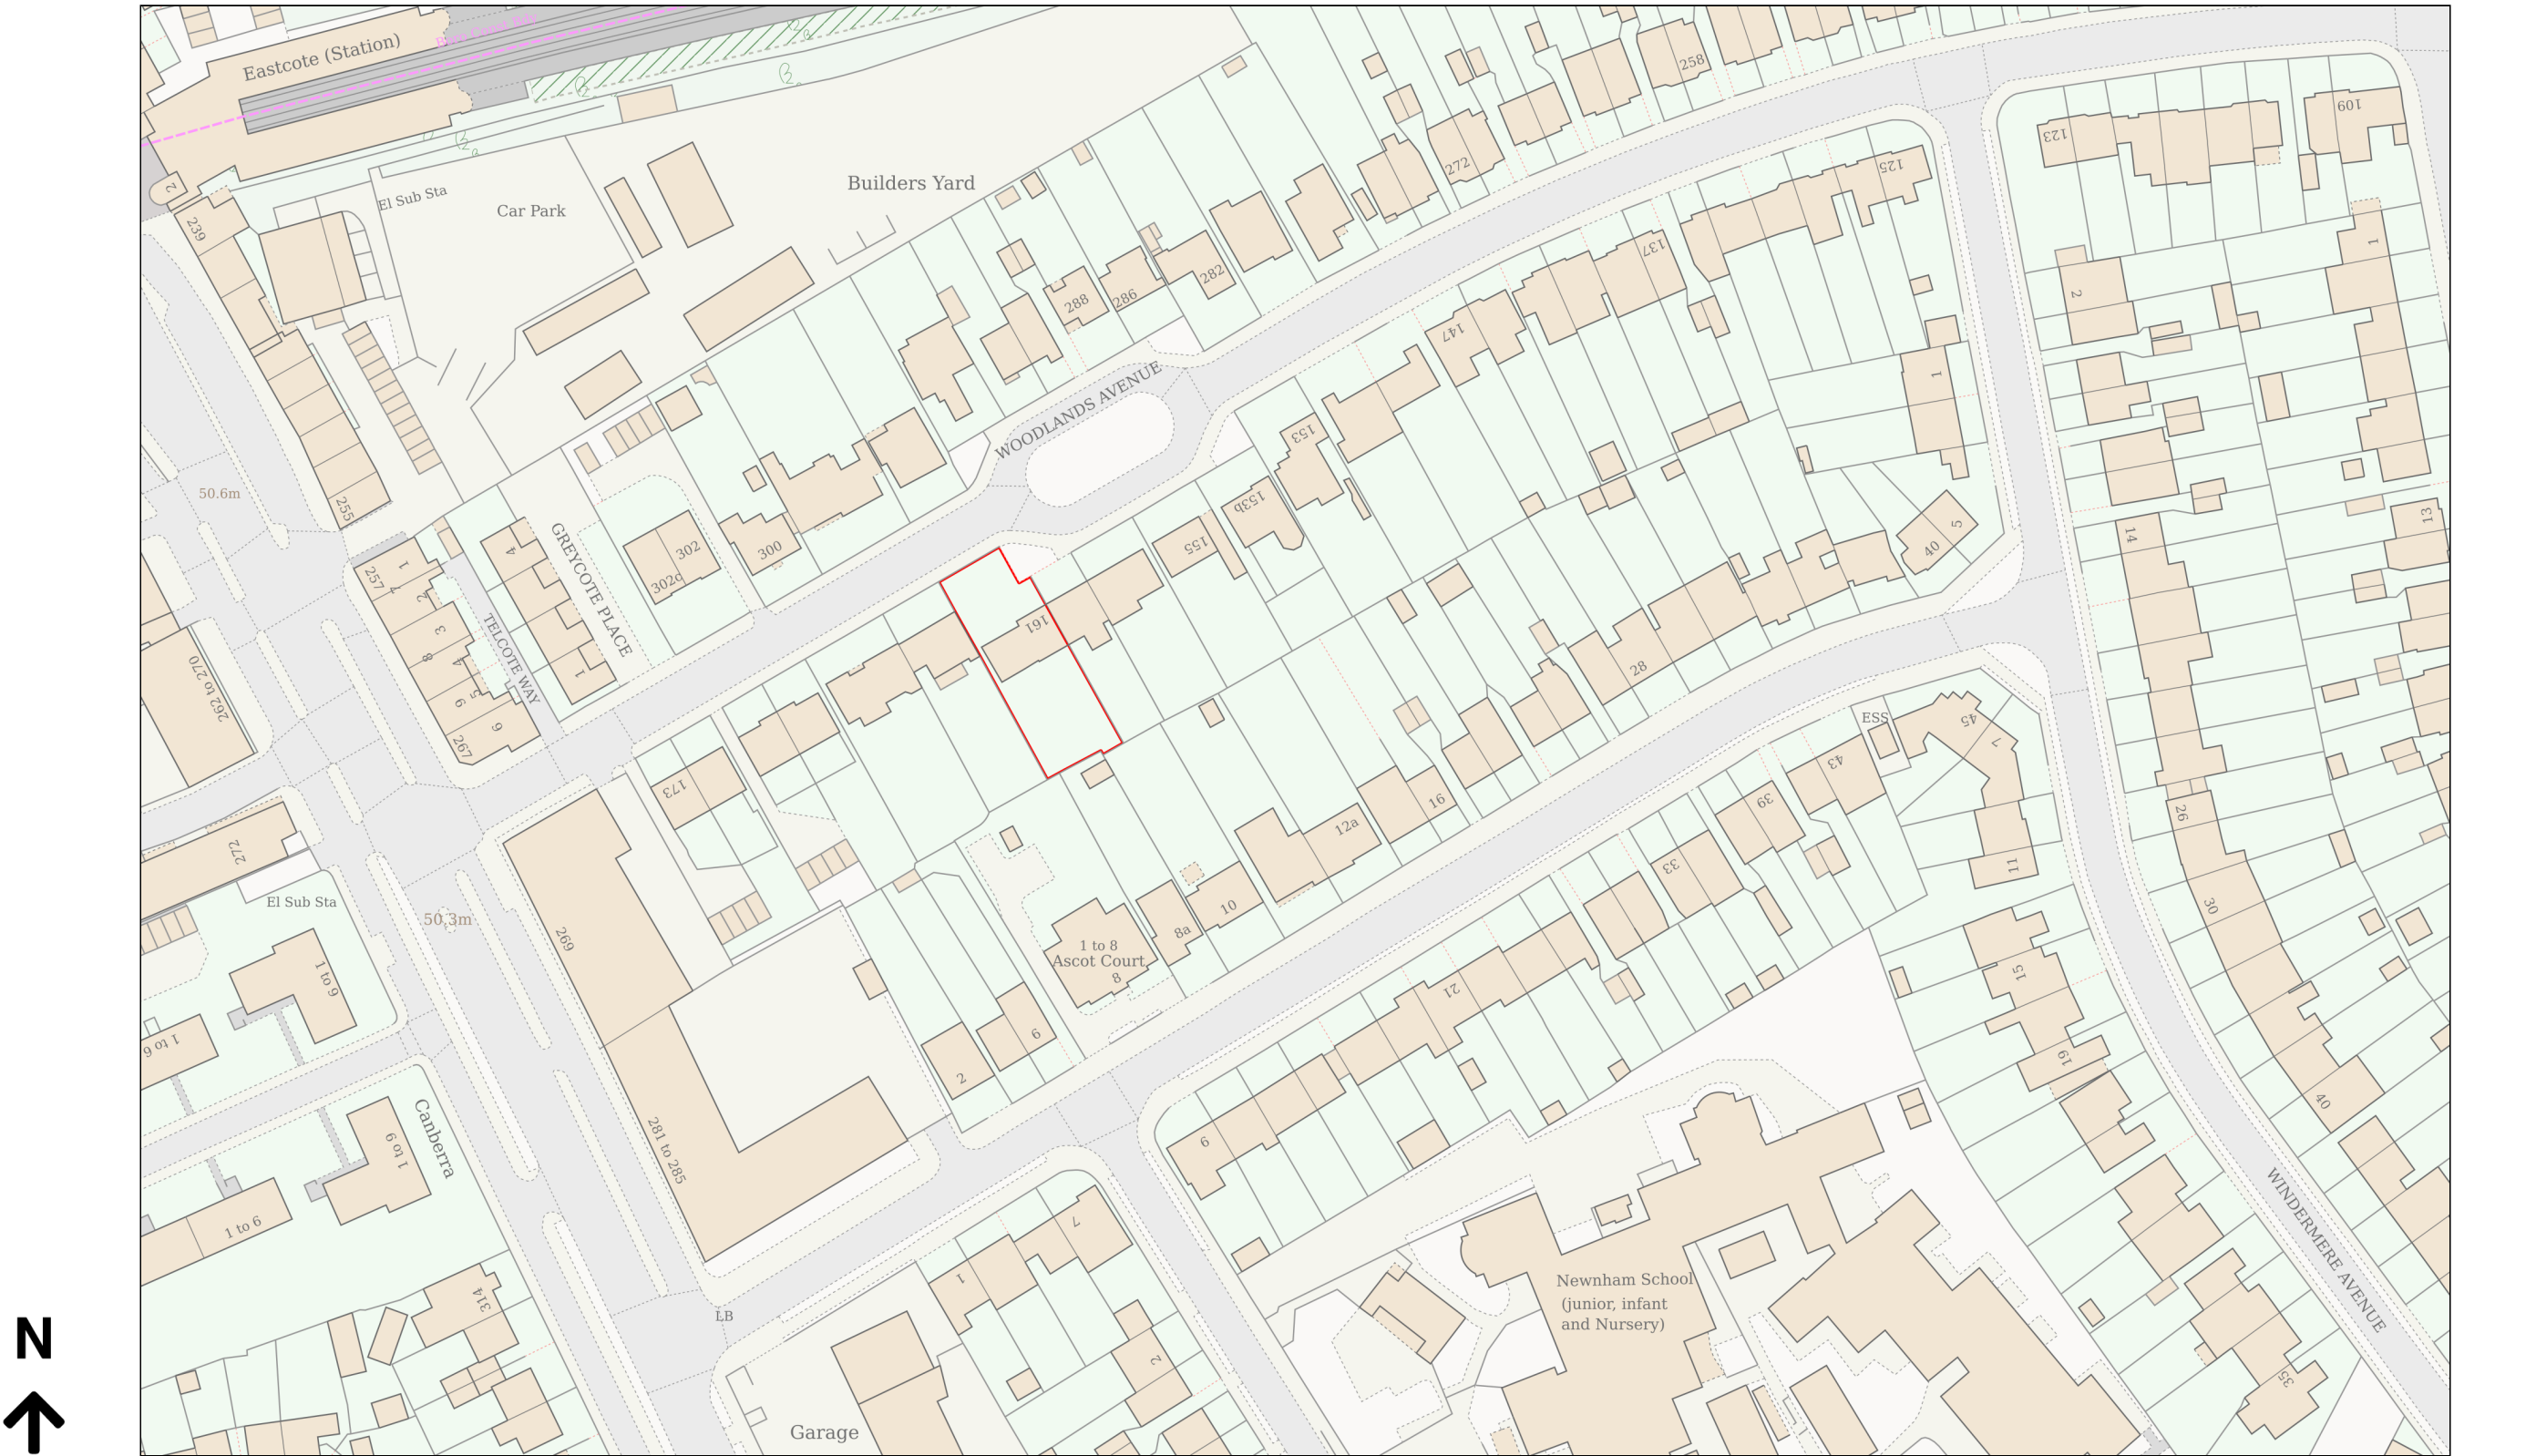

Planning Portal Reference: PP-15066837v1

