


All work to comply with  
current building regulations  
and codes of practice

Do not scale from drawings  
all dimensions to be checked  
on site before the start of  
any work

All Proposed External Materials to Match  
Existing External Materials


Any Proposed Windows to Flank wall to be  
Obscure Glazed and Non-Opening below  
1.7m from FFL

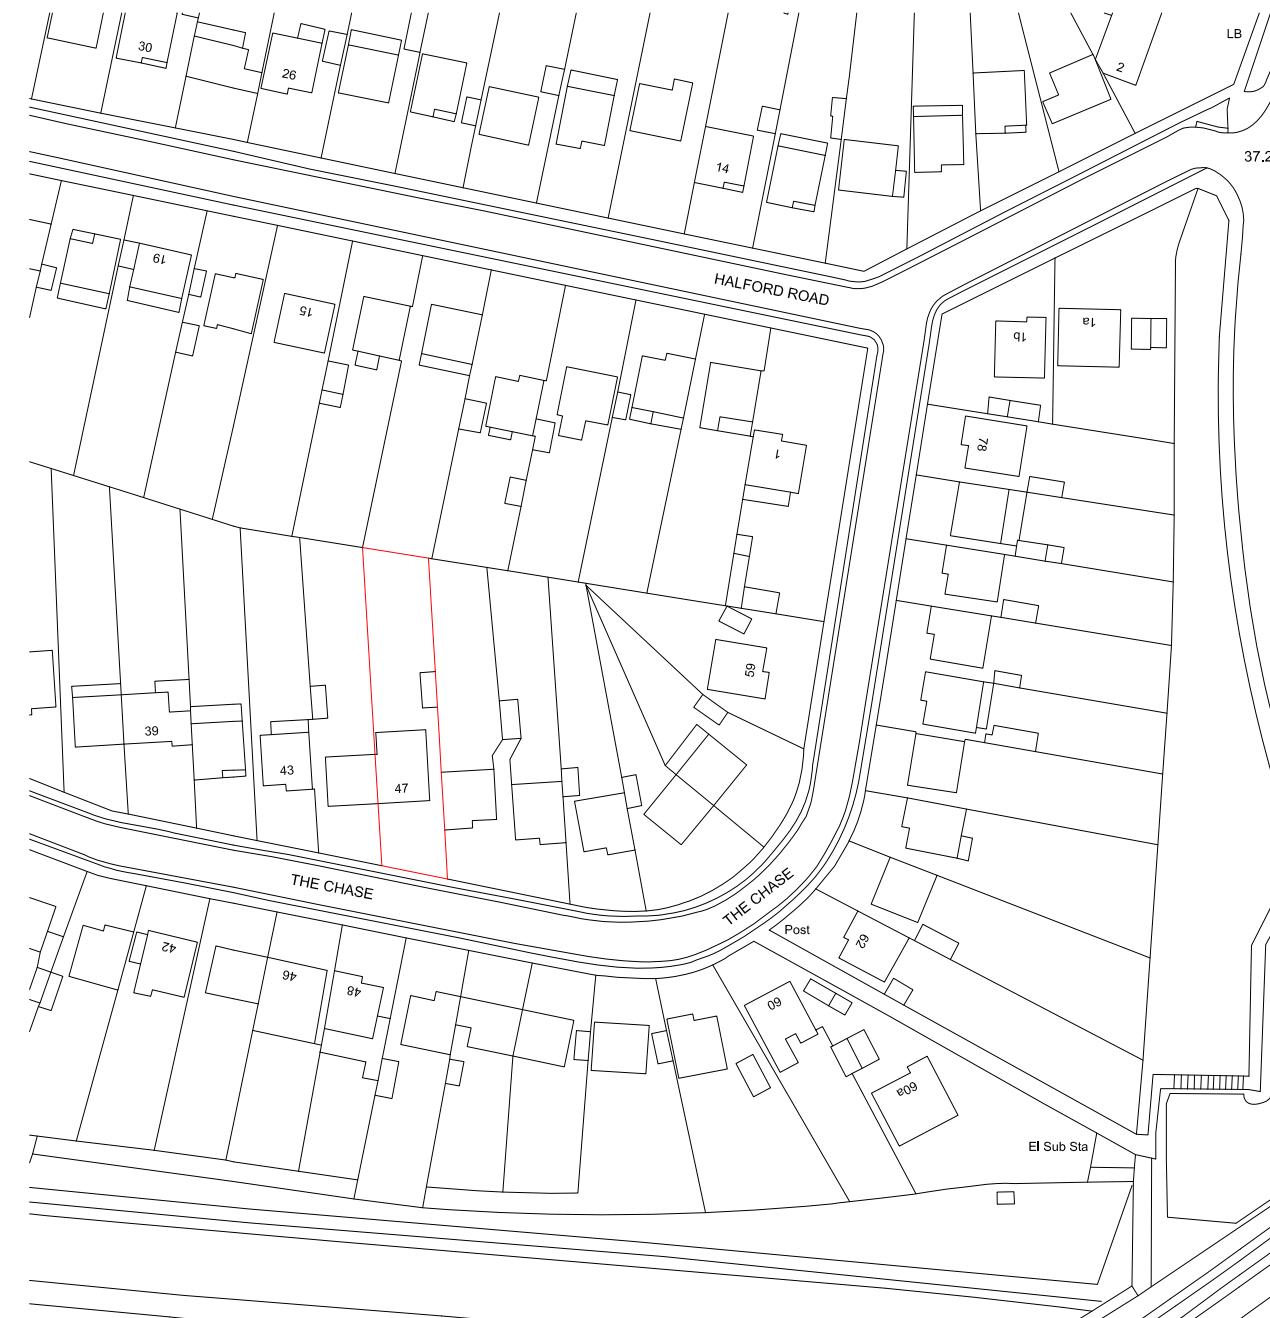

Location Plan Scale 1:1250



Block Plan Scale 1:500

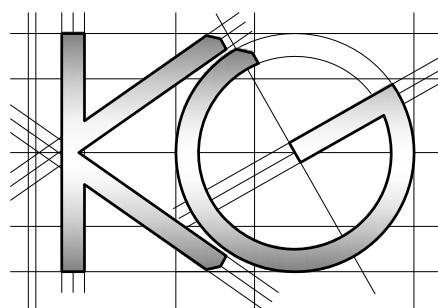

Site Address:  
47 The Chase  
Ickenham  
UB10 8ST

Drawing Content:  
Location Plan  
Block Plan

1

Drawings No:  
47thechase/2022/08

Drawings Scale:  
1:1250/500

2

Date Drawn:  
18th April 2022

Drawn By:  
KG

3

Planning Issue		7
Revision:	8	

Planning Issue

7

Revision:

8