





1 EXISTING FRONT ELEVATION
1:50 @ A1, 1:100 @ A3

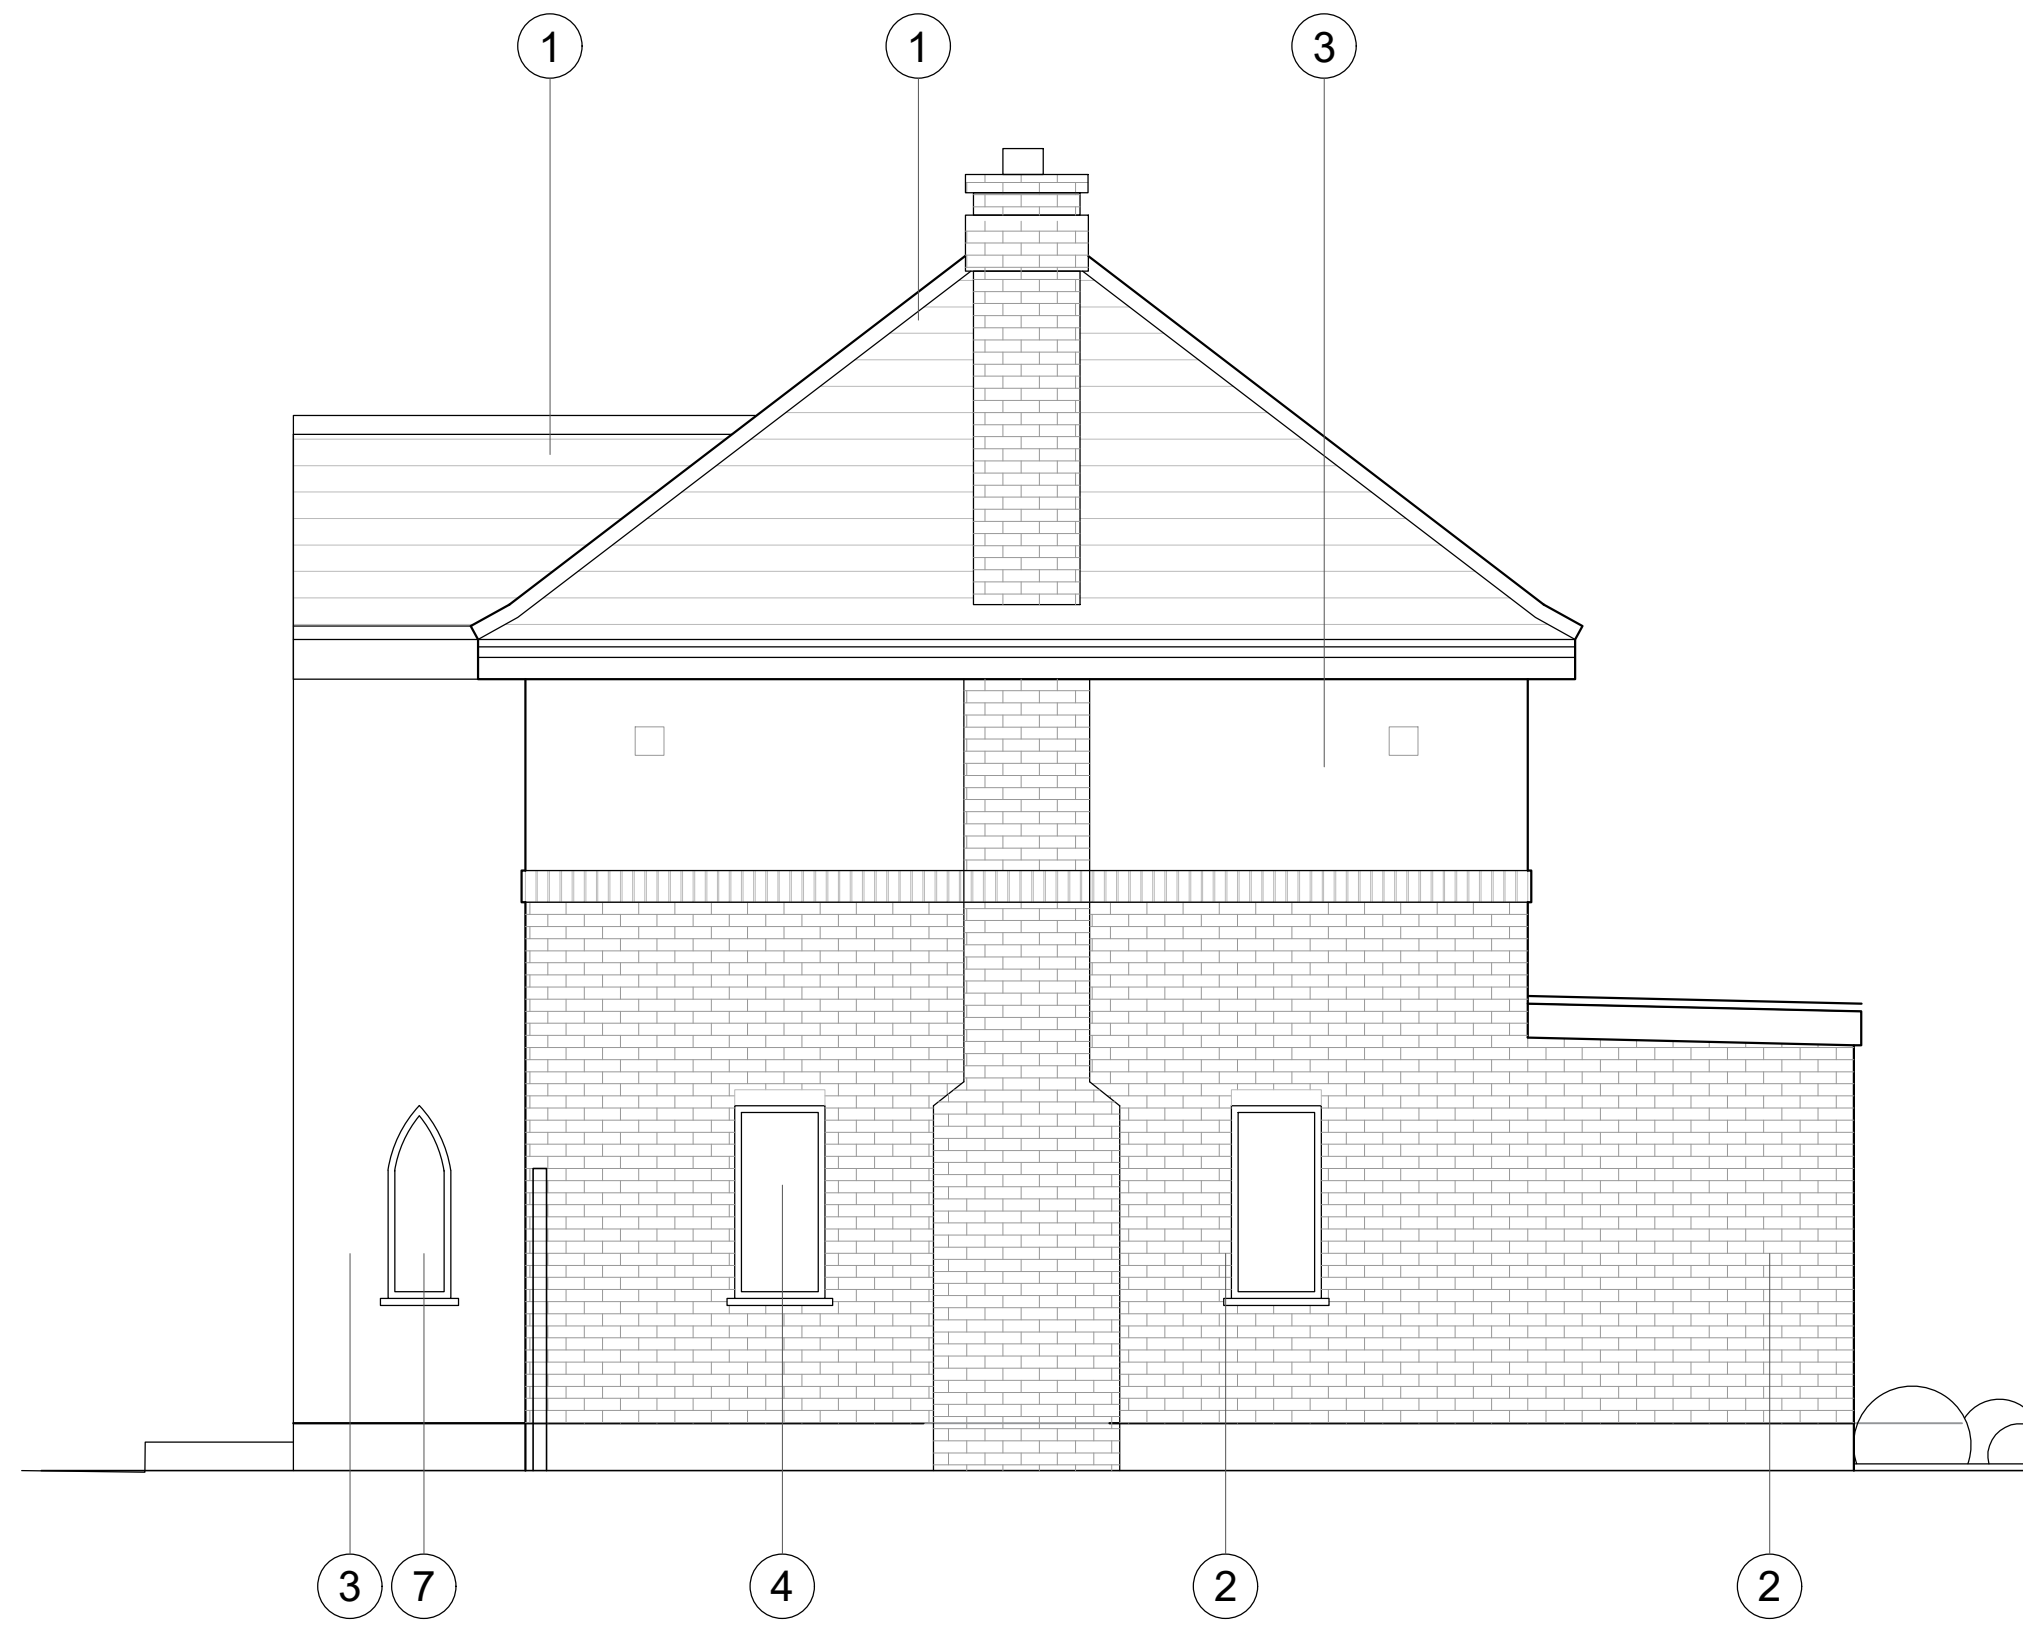

3 EXISTING SIDE / SOUTH ELEVATION
1:50 @ A1, 1:100 @ A3



2 EXISTING REAR ELEVATION
1:50 @ A1, 1:100 @ A3

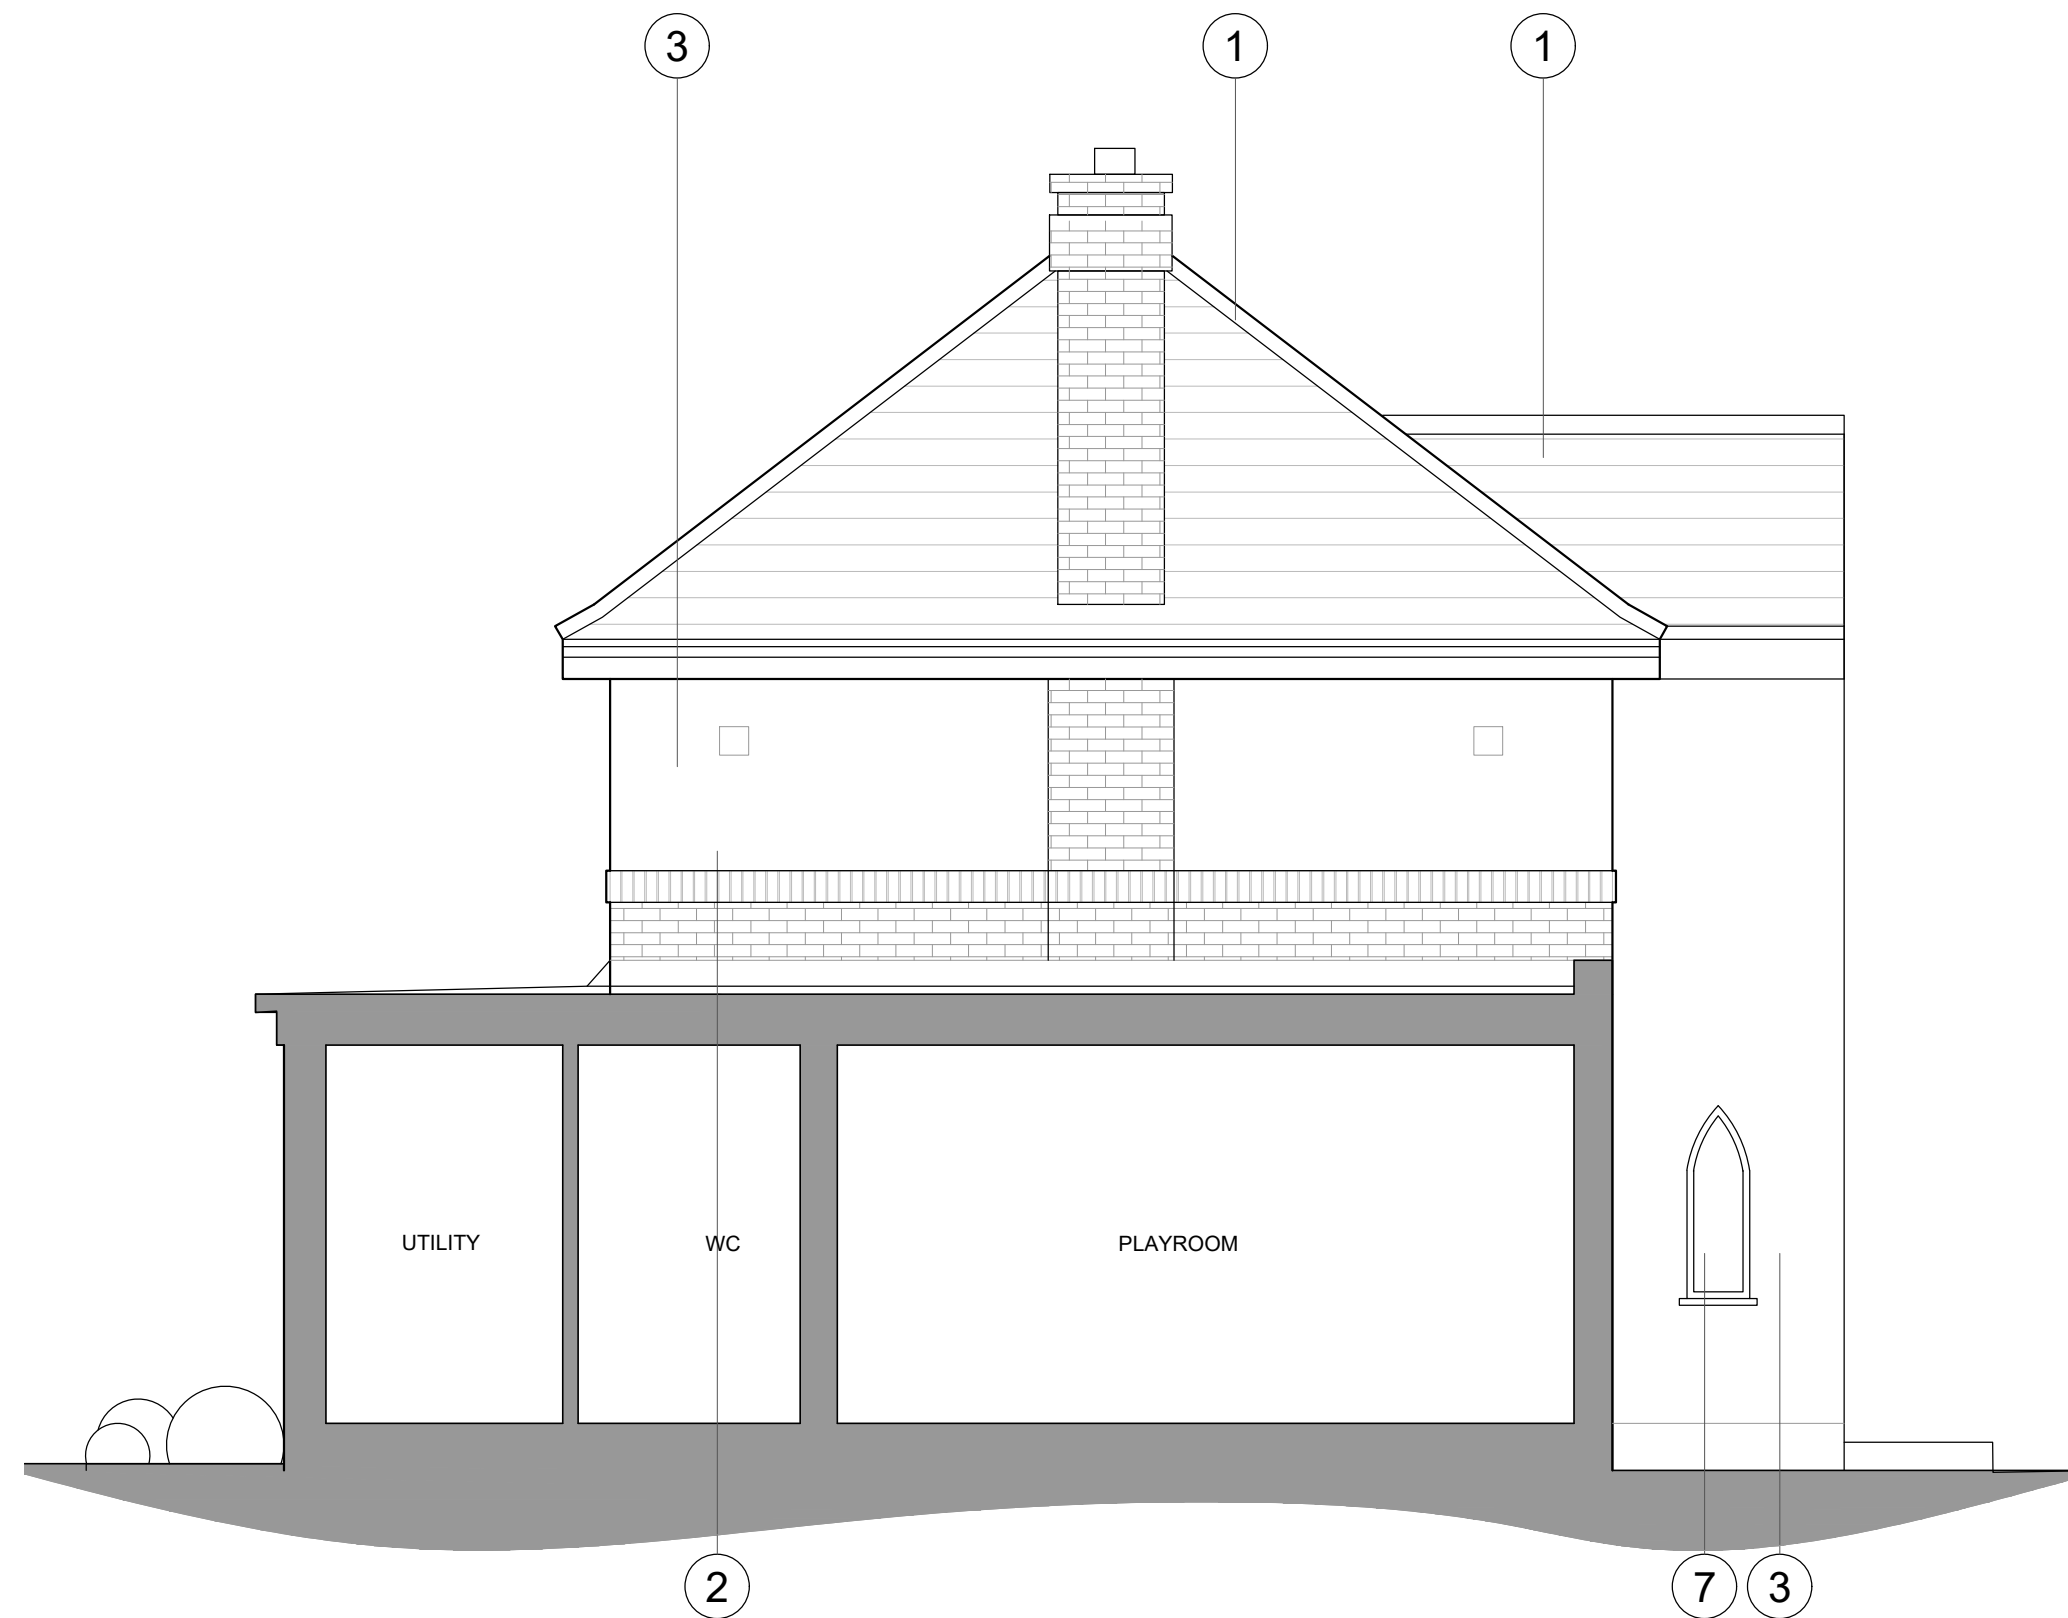

4 EXISTING SIDE / NORTH ELEVATION / SECTION A
1:50 @ A1, 1:100 @ A3

NOTES


SCALING FOR PLANNING PURPOSES ONLY.

ALL DIMENSIONS AND LEVELS TO BE CHECKED ON SITE.

WORK TO BE CARRIED OUT IN ACCORDANCE WITH BYE-LAWS AND REGULATIONS OF LOCAL AUTHORITIES AND STATUTORY UNDERTAKERS.

THIS DRAWING MAY INCORPORATE INFORMATION FROM OTHER PROFESSIONALS. WE CANNOT ACCEPT RESPONSIBILITY FOR THE INTEGRITY AND ACCURACY OF SUCH INFORMATION. DRAWINGS, SPECIFICATIONS AND SCHEDULES ARE TO BE READ IN CONJUNCTION WITH ALL RELEVANT ARCHITECTS AND CONSULTANTS DRAWINGS AND SPECIFICATIONS.

PRINT PDF OF THE DWG IN ACTUAL SIZE.

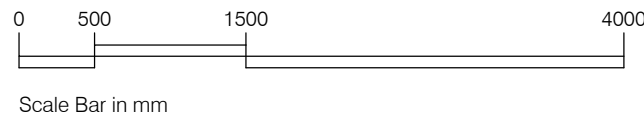

Materials Key

- Existing Glazed Green Roof Tiles
- Brickwork - Red brick in stretcher bond with soldier course as decorative frieze at upper level (for Render drip detail)
- White Render
- Black aluminium framed double glazed window & doors [Solid to Garage rear]
- Timber Fencing
- New Roof Tiles to full extent of roof - See D&A for details.
- Existing single glazed timber 'Gothic' style windows

REV NOTES

- PRE PLANNING - FIRST ISSUE
- PLANNING

DATE BY

03.10.2022 DF
06.10.2022 DF

STATUS

PLANNING

PROJECT

47 THE RIDGEWAY
RUISLIP

TITLE

EXISTING ELEVATIONS
& EXISTING SECTION A

Furniss Architecture and Design
London, SW8 1NA

e: darren.furniss@gmail.com

t: 07900624547

DWG NUM RW47_E02

REV -

SCALE AT A1: 1:50

| SCALE AT A3: 1:100