

0 **PROPOSED GROUND FLOOR PLAN**
1:50 @ A1, 1:100 @ A3

1:50 @ A1, 1:100 @ A3

NOTES

SCALING FOR PLANNING PURPOSES ONLY.



ALL DIMENSIONS AND LEVELS TO BE CHECKED ON SITE.
WORK TO BE CARRIED OUT IN ACCORDANCE WITH BYE-LAWS AND
REGULATIONS OF LOCAL AUTHORITIES AND STATUTORY

UNDERTAKERS.

THIS DRAWING MAY INCORPORATE INFORMATION FROM OTHER PROFESSIONALS. WE CANNOT ACCEPT RESPONSIBILITY FOR THE INTEGRITY AND ACCURACY OF SUCH INFORMATION.


DRAWINGS, SPECIFICATIONS AND SCHEDULES ARE TO BE READ IN CONJUNCTION WITH ALL RELEVANT ARCHITECTS AND CONSULTANTS DRAWINGS AND SPECIFICATIONS.

PRINT PDF OF THE DWG IN ACTUAL SIZE.

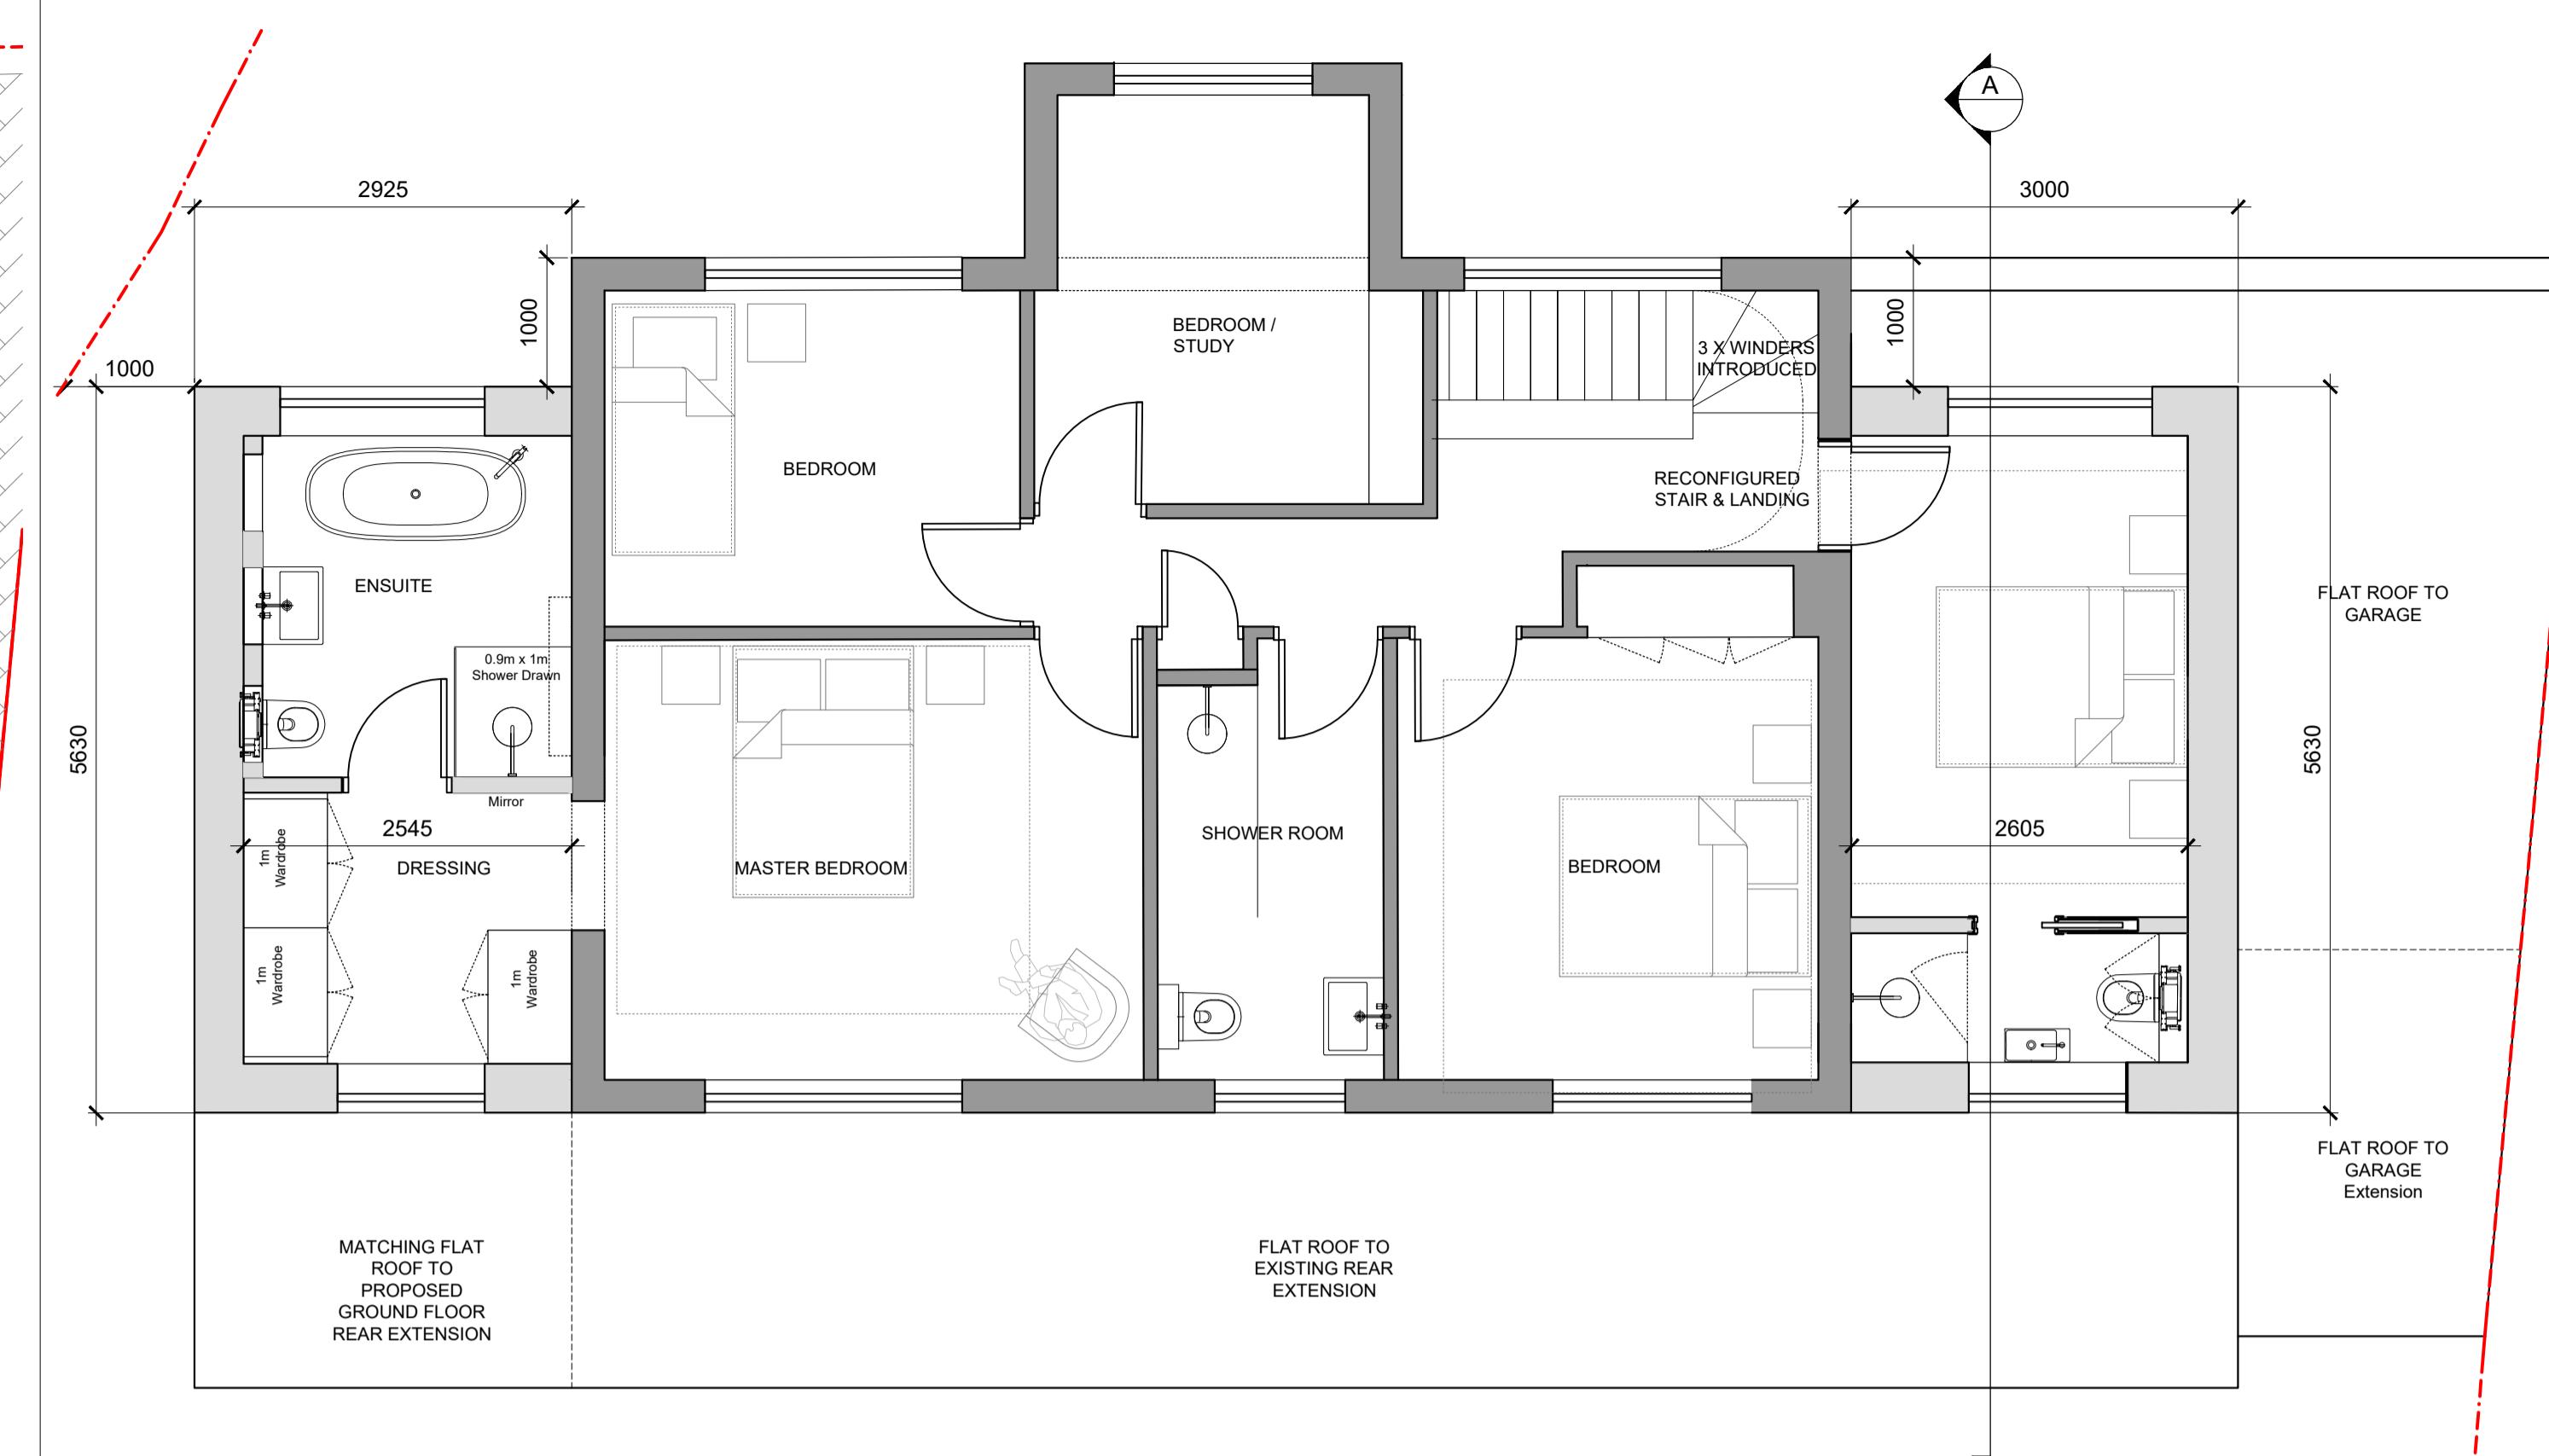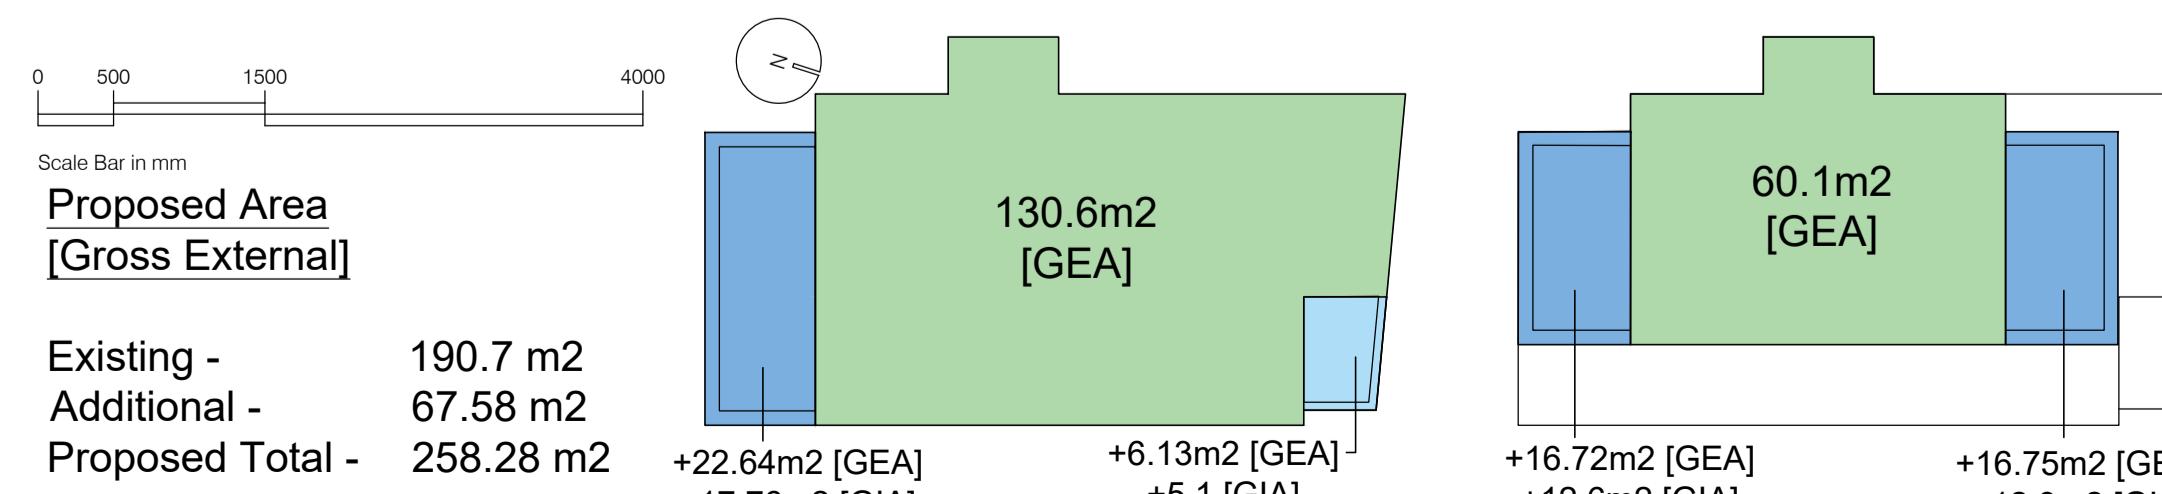

1 PROPOSED FIRST FLOOR PLAN

1:50 @ A1, 1:100 @ A3

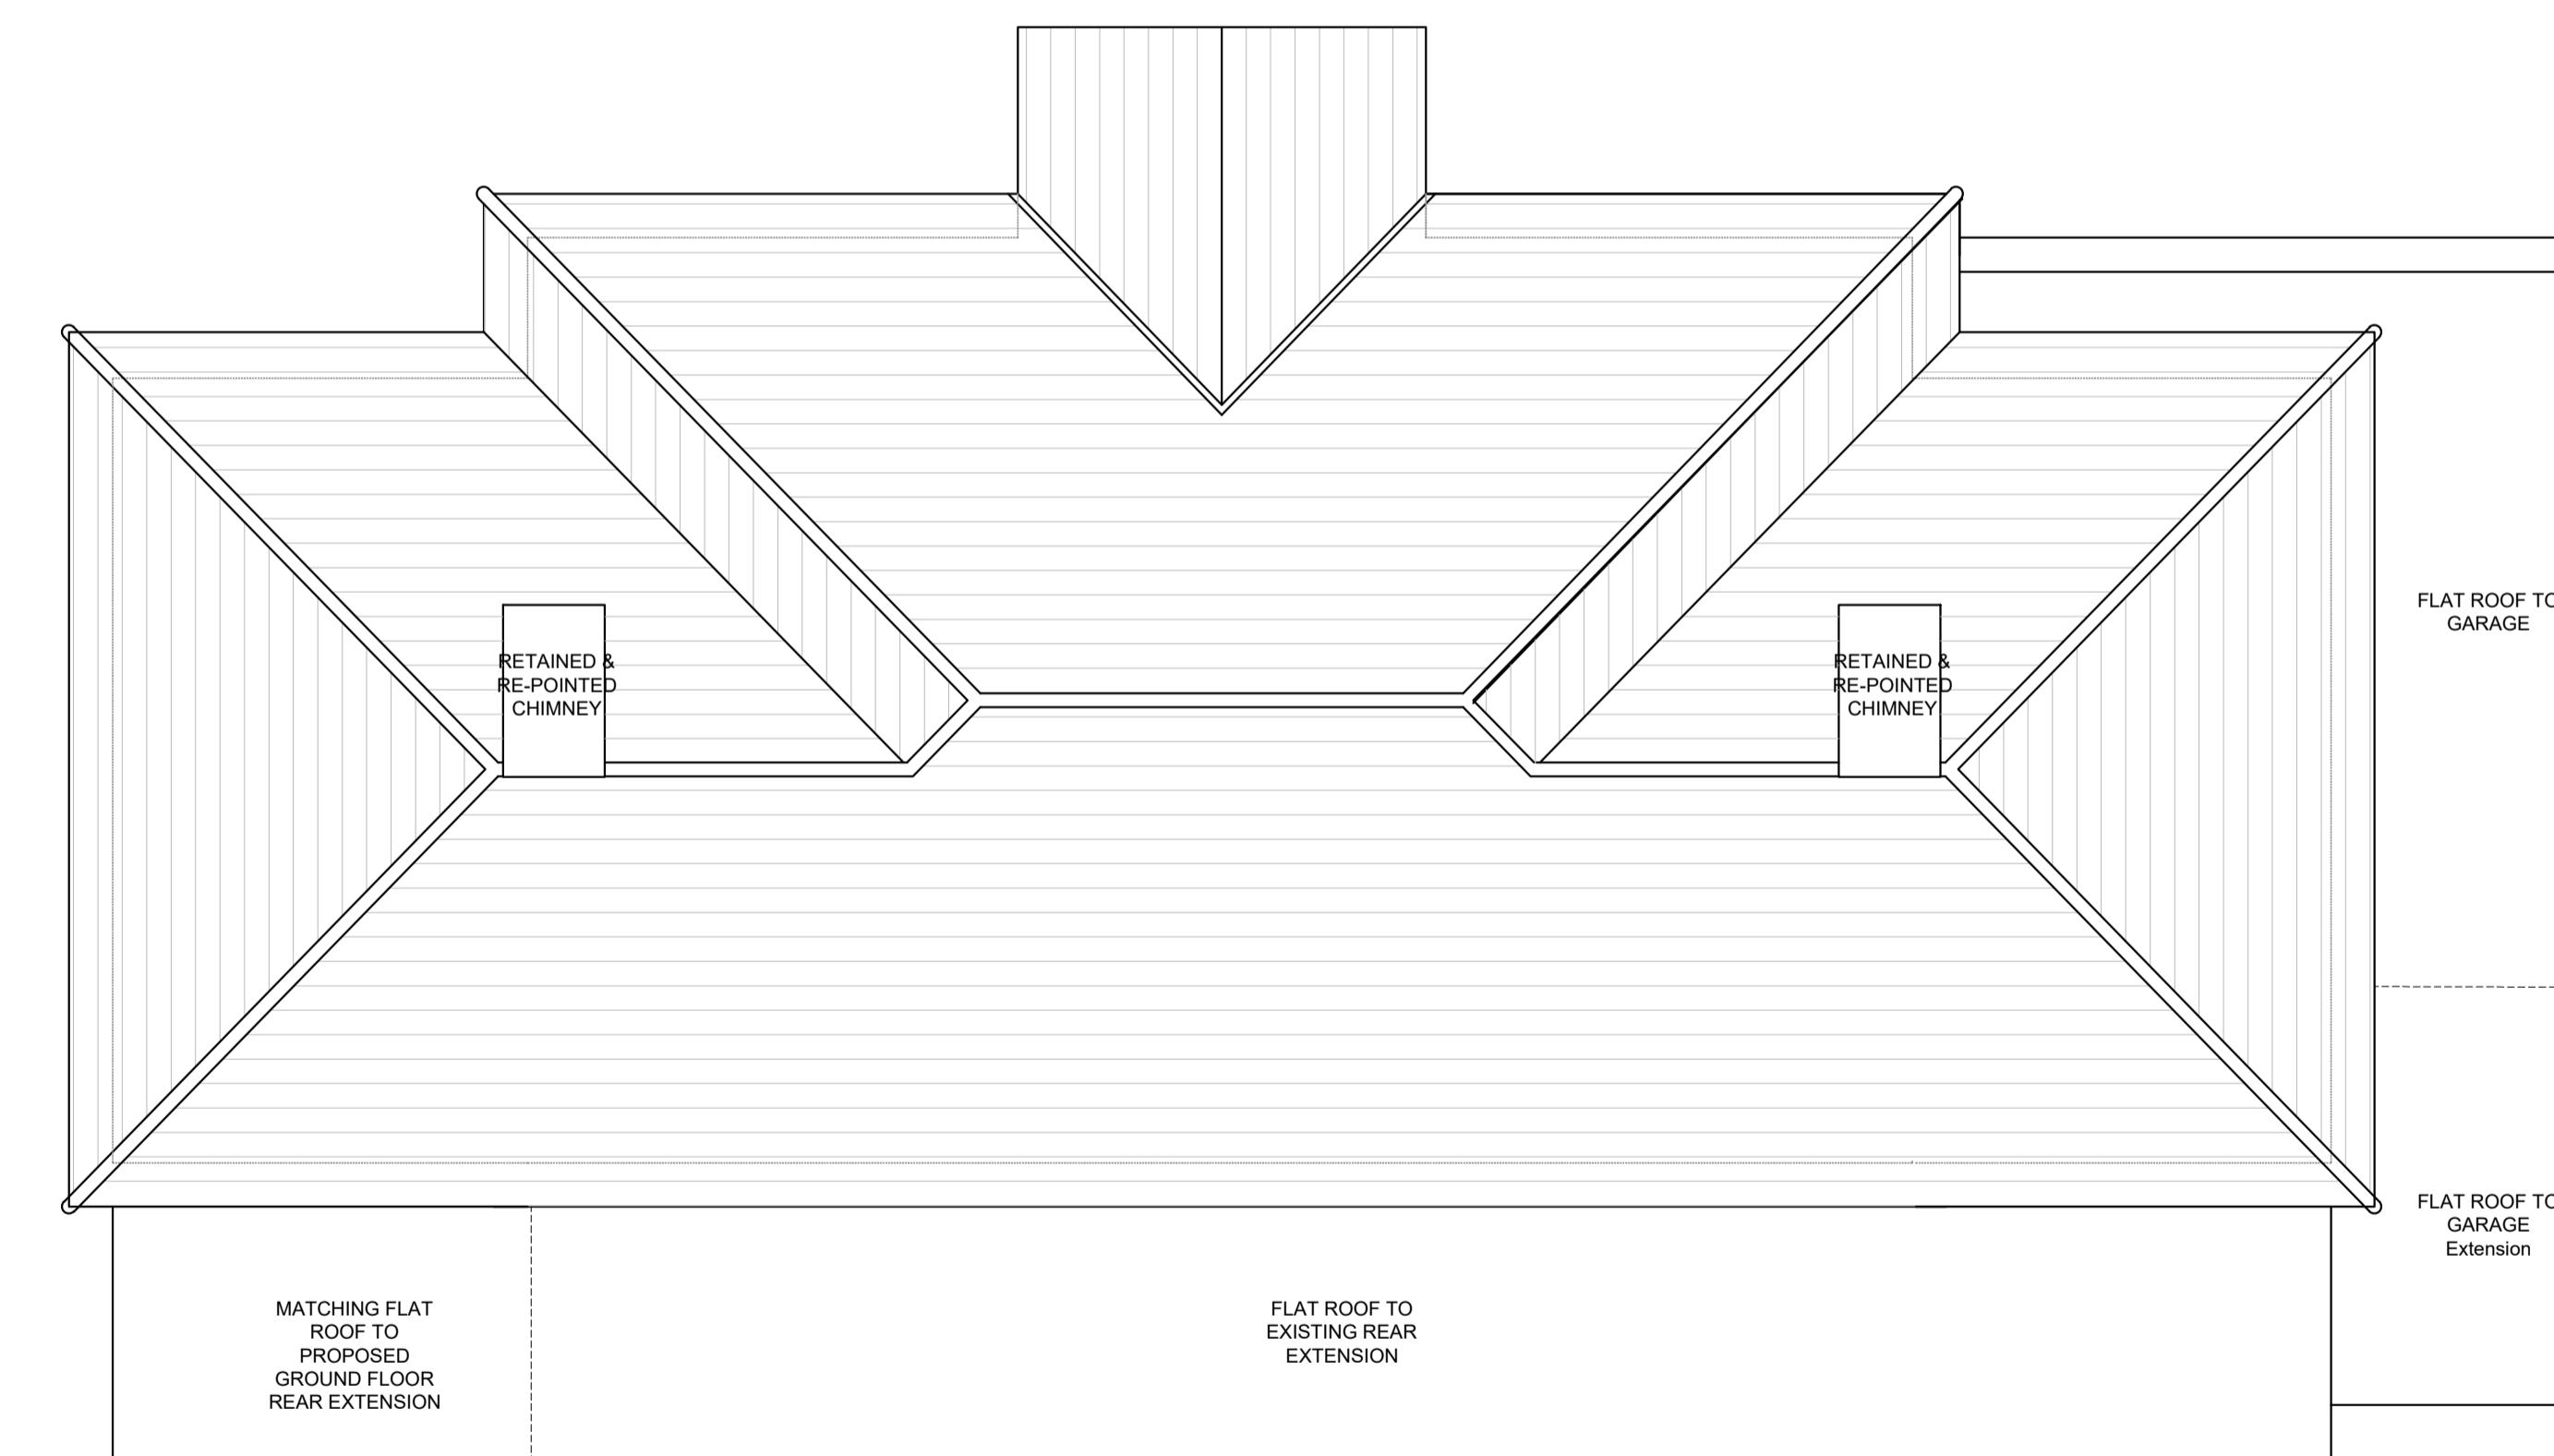

PROPOSED ROOF PLAN

1:50 @ A1, 1:100 @ A3

REV	NOTES	DATE	BY	STATUS	
-	PLANNING - DRAFT CLIENT ISSUE	01.10.2022	DF	PLANNING	PROJECT
-	PLANNING	06.10.2022	DF	47 THE RIDGEWAY RUISLIP	TITLE