


0 PROPOSED GROUND FLOOR PLAN

1:50 @ A1, 1:100 @ A3

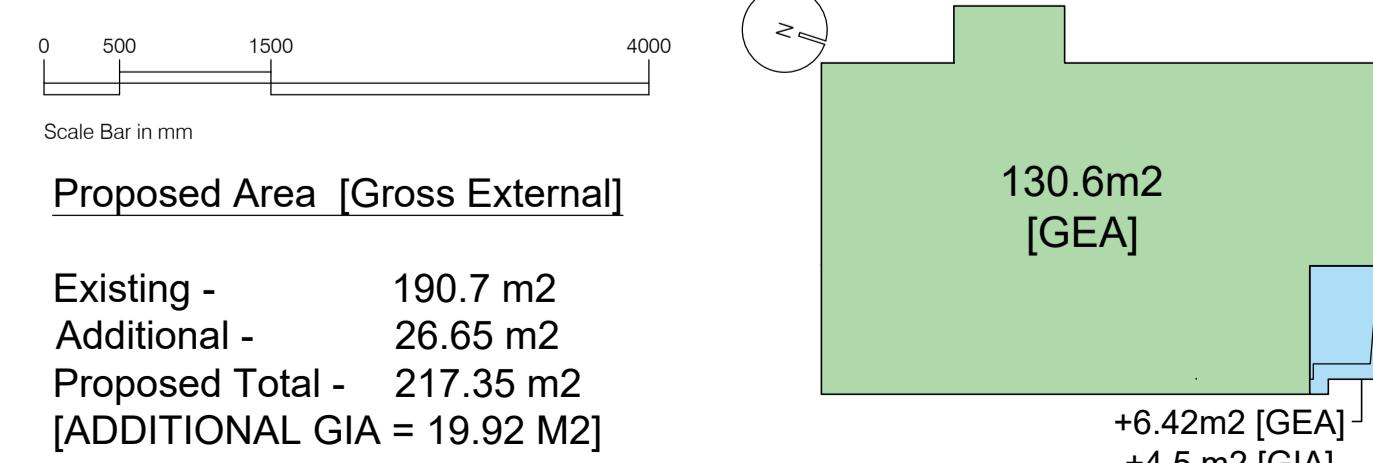

NOTES



SCALING FOR PLANNING PURPOSES ONLY.

ALL DIMENSIONS AND LEVELS TO BE CHECKED ON SITE.

WORK TO BE CARRIED OUT IN ACCORDANCE WITH BYE-LAWS AND REGULATIONS OF LOCAL AUTHORITIES AND STATUTORY UNDERTAKERS.


THIS DRAWING MAY INCORPORATE INFORMATION FROM OTHER PROFESSIONALS. WE CANNOT ACCEPT RESPONSIBILITY FOR THE INTEGRITY AND ACCURACY OF SUCH INFORMATION.
DRAWINGS, SPECIFICATIONS AND SCHEDULES ARE TO BE READ IN CONJUNCTION WITH ALL RELEVANT ARCHITECTS AND CONSULTANTS DRAWINGS AND SPECIFICATIONS.

PRINT PDF OF THE DWG IN ACTUAL SIZE.

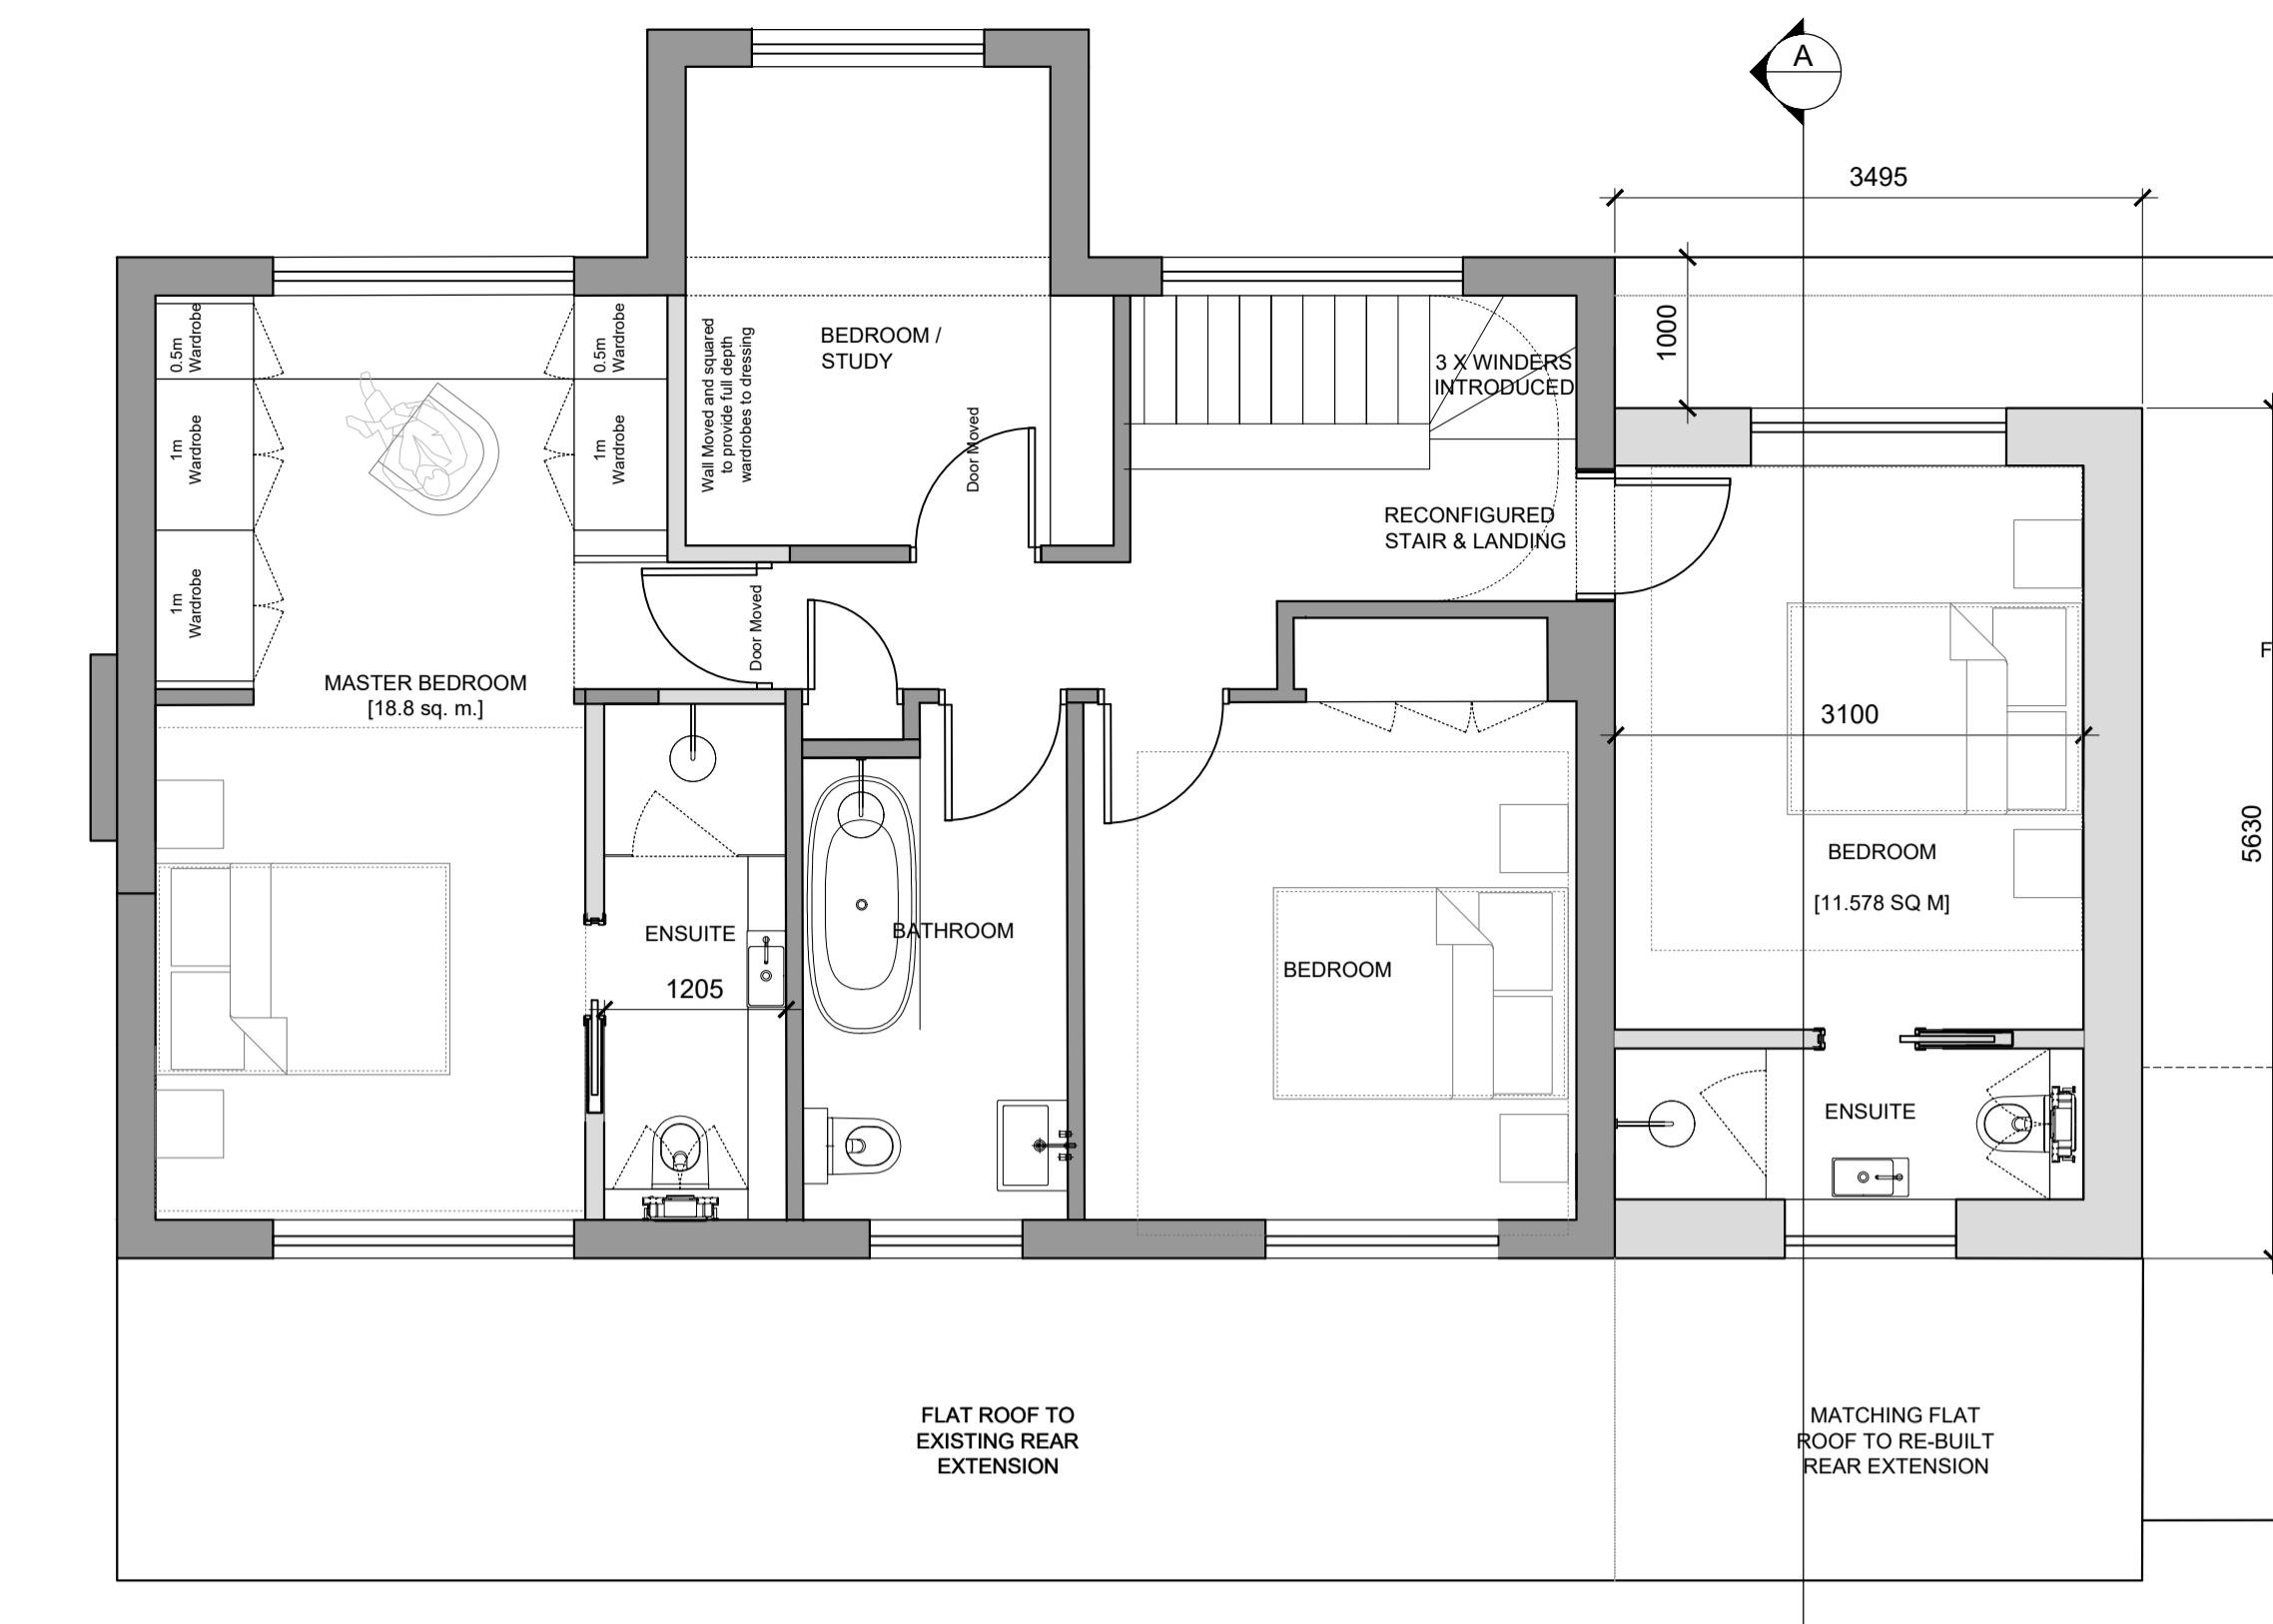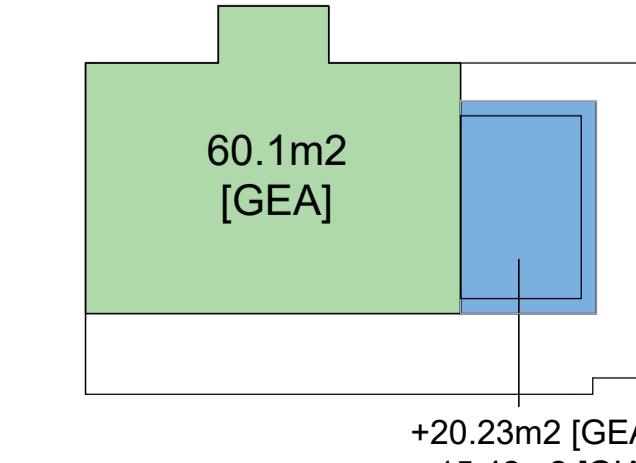

1 PROPOSED FIRST FLOOR PLAN

1:50 @ A1, 1:100 @ A3

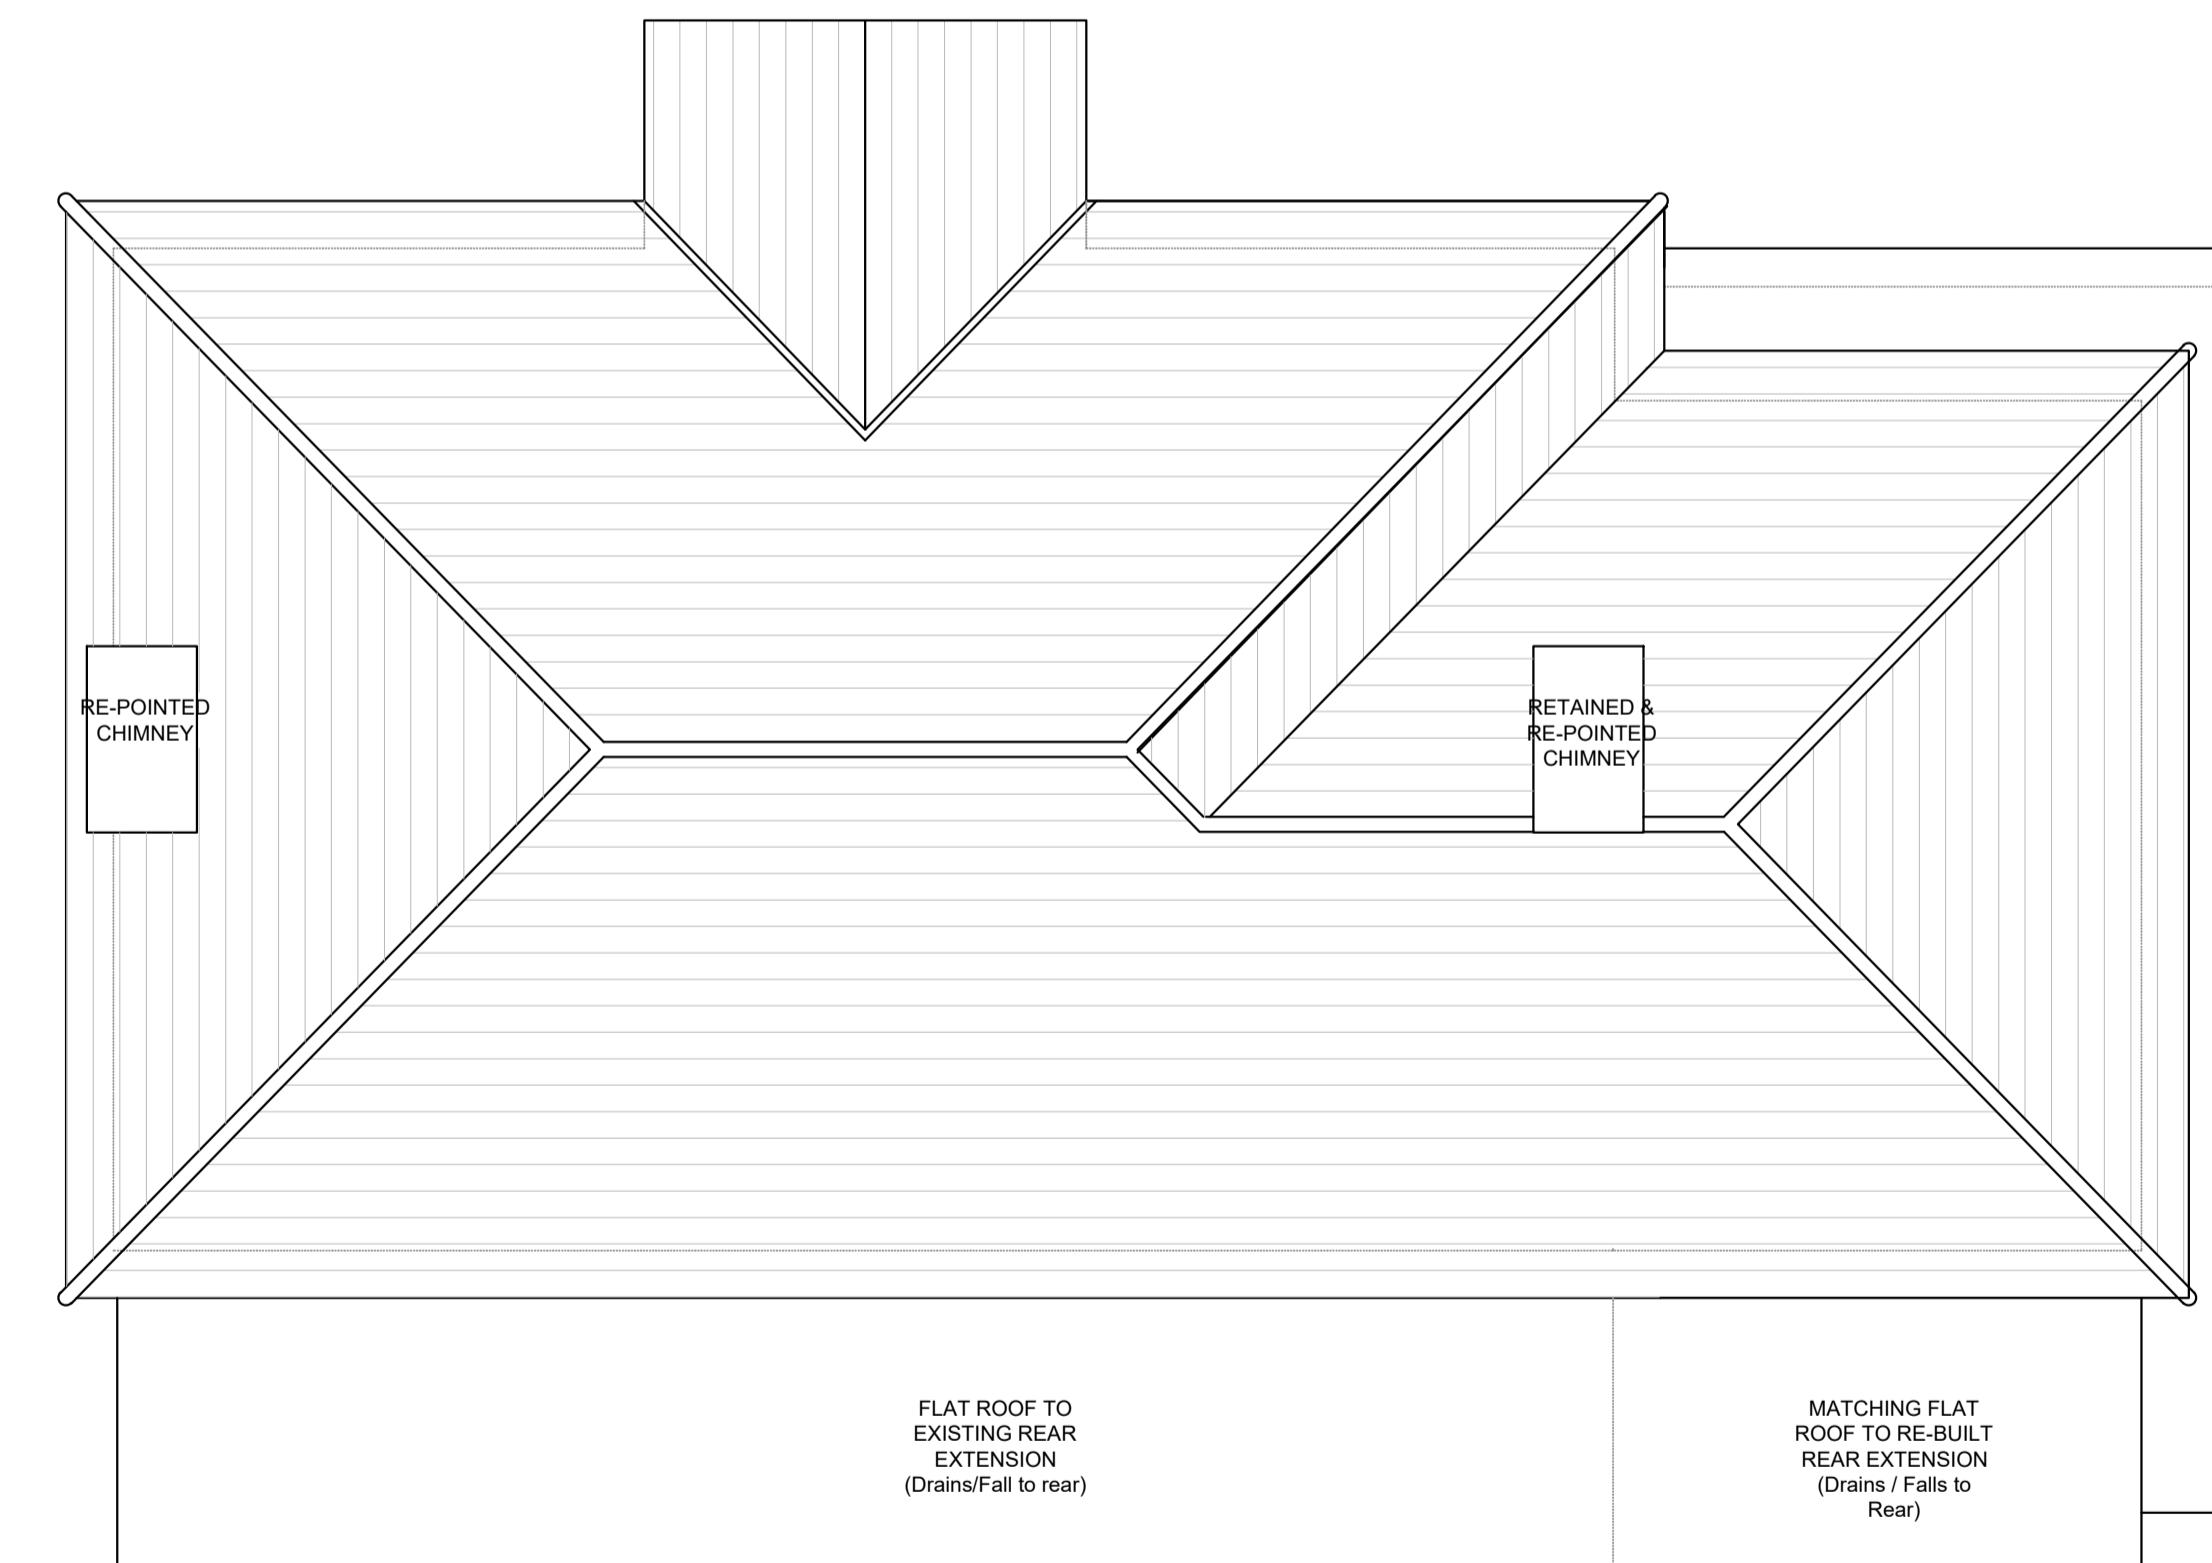

2 PROPOSED ROOF PLAN

1:50 @ A1, 1:100 @ A3

REV	NOTES	DATE	BY	STATUS
-	PLANNING - DRAFT CLIENT ISSUE	01.10.2022	DF	PLANNING
-	PLANNING	06.10.2022	DF	
A	REVISED PLANNING - South Extension Removed, North Side First Floor Extension Enlarged, Ground Floor shown as being rebuilt beyond front elevation to support FF Ext.	16.03.2022	DF	
				PROJECT 47 THE RIDGEWAY RUISLIP
				TITLE PROPOSED PLANS
				SCALE AT A1: 1:50 SCALE AT A3: 1:100
				DWG NUM RW47_P01 REV A