


Location Plan

Site Address: 104, Linden Avenue, Ruislip, HA4 8UB

Date Produced: 23-Oct-2025

Scale: 1:2500 @A4

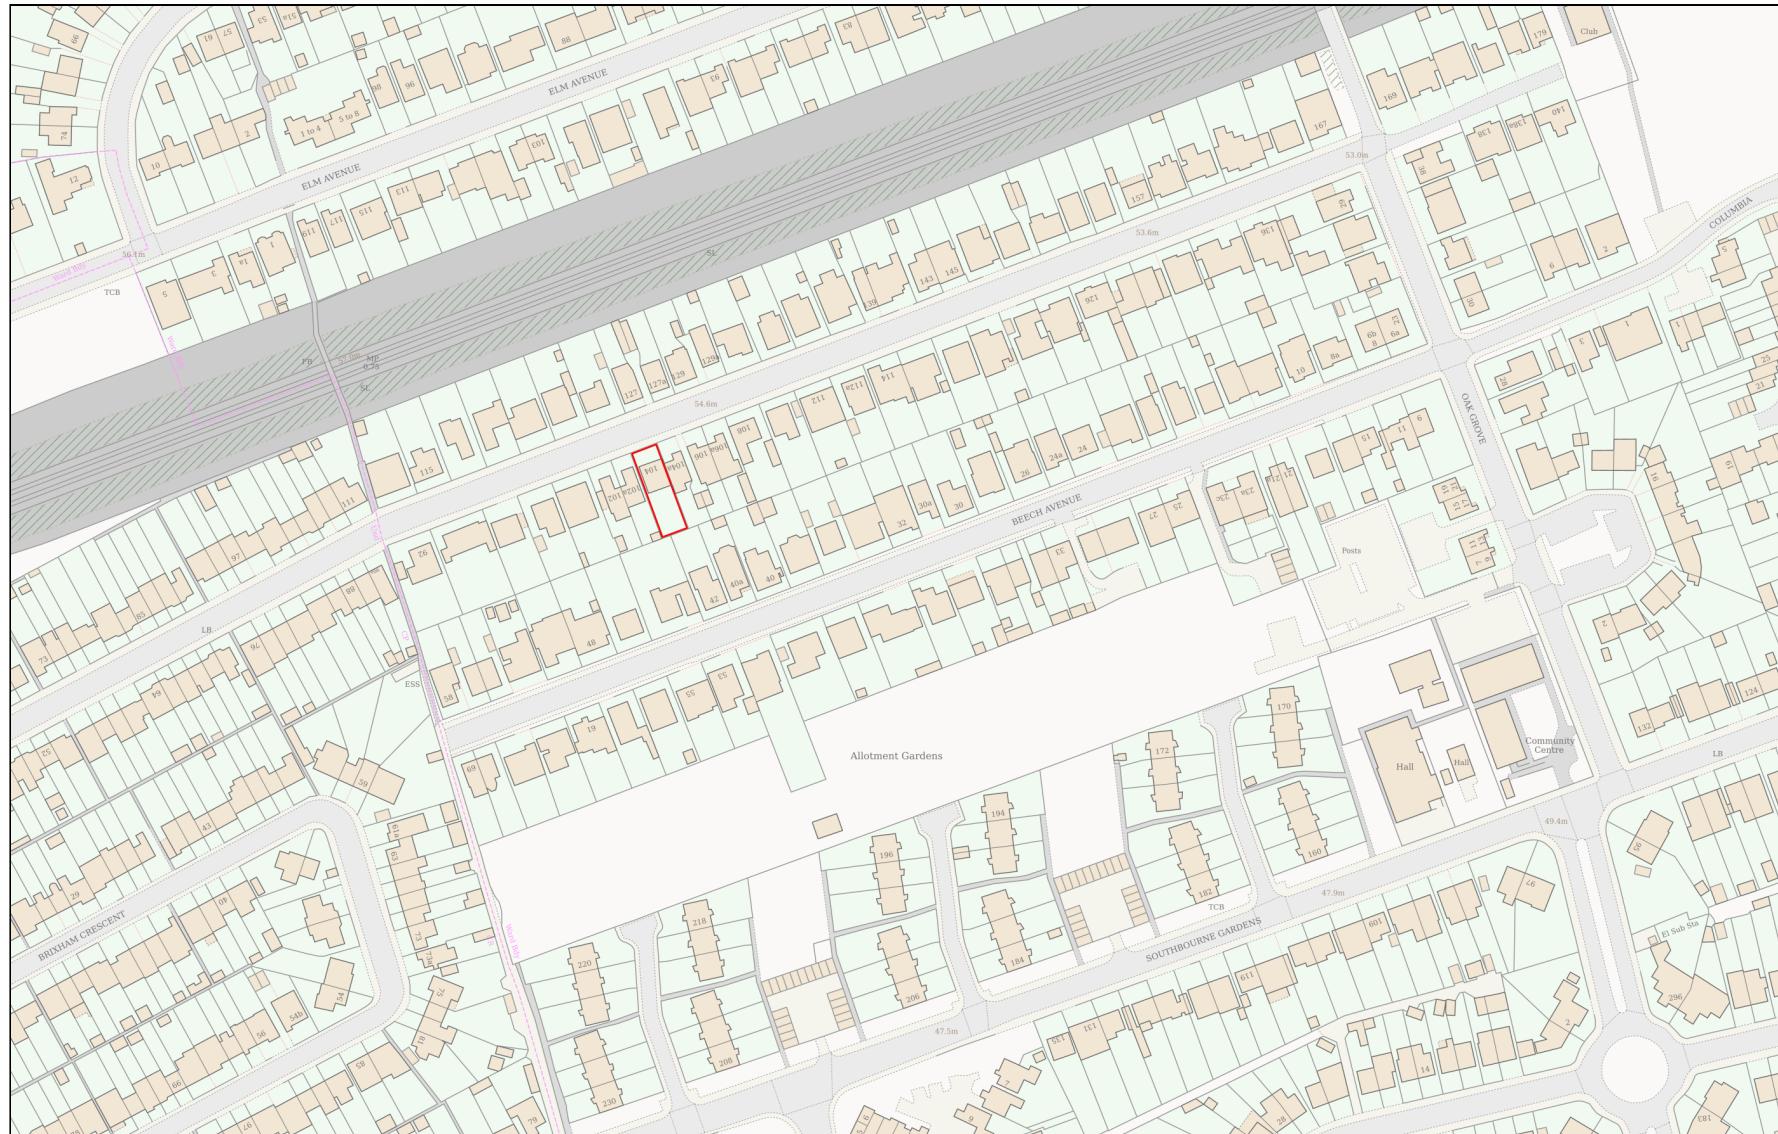

Planning Portal Reference: PP-14423003v1

0 100
Metres