


PROPOSED SIDE ELEVATION B

SCALE 1:50

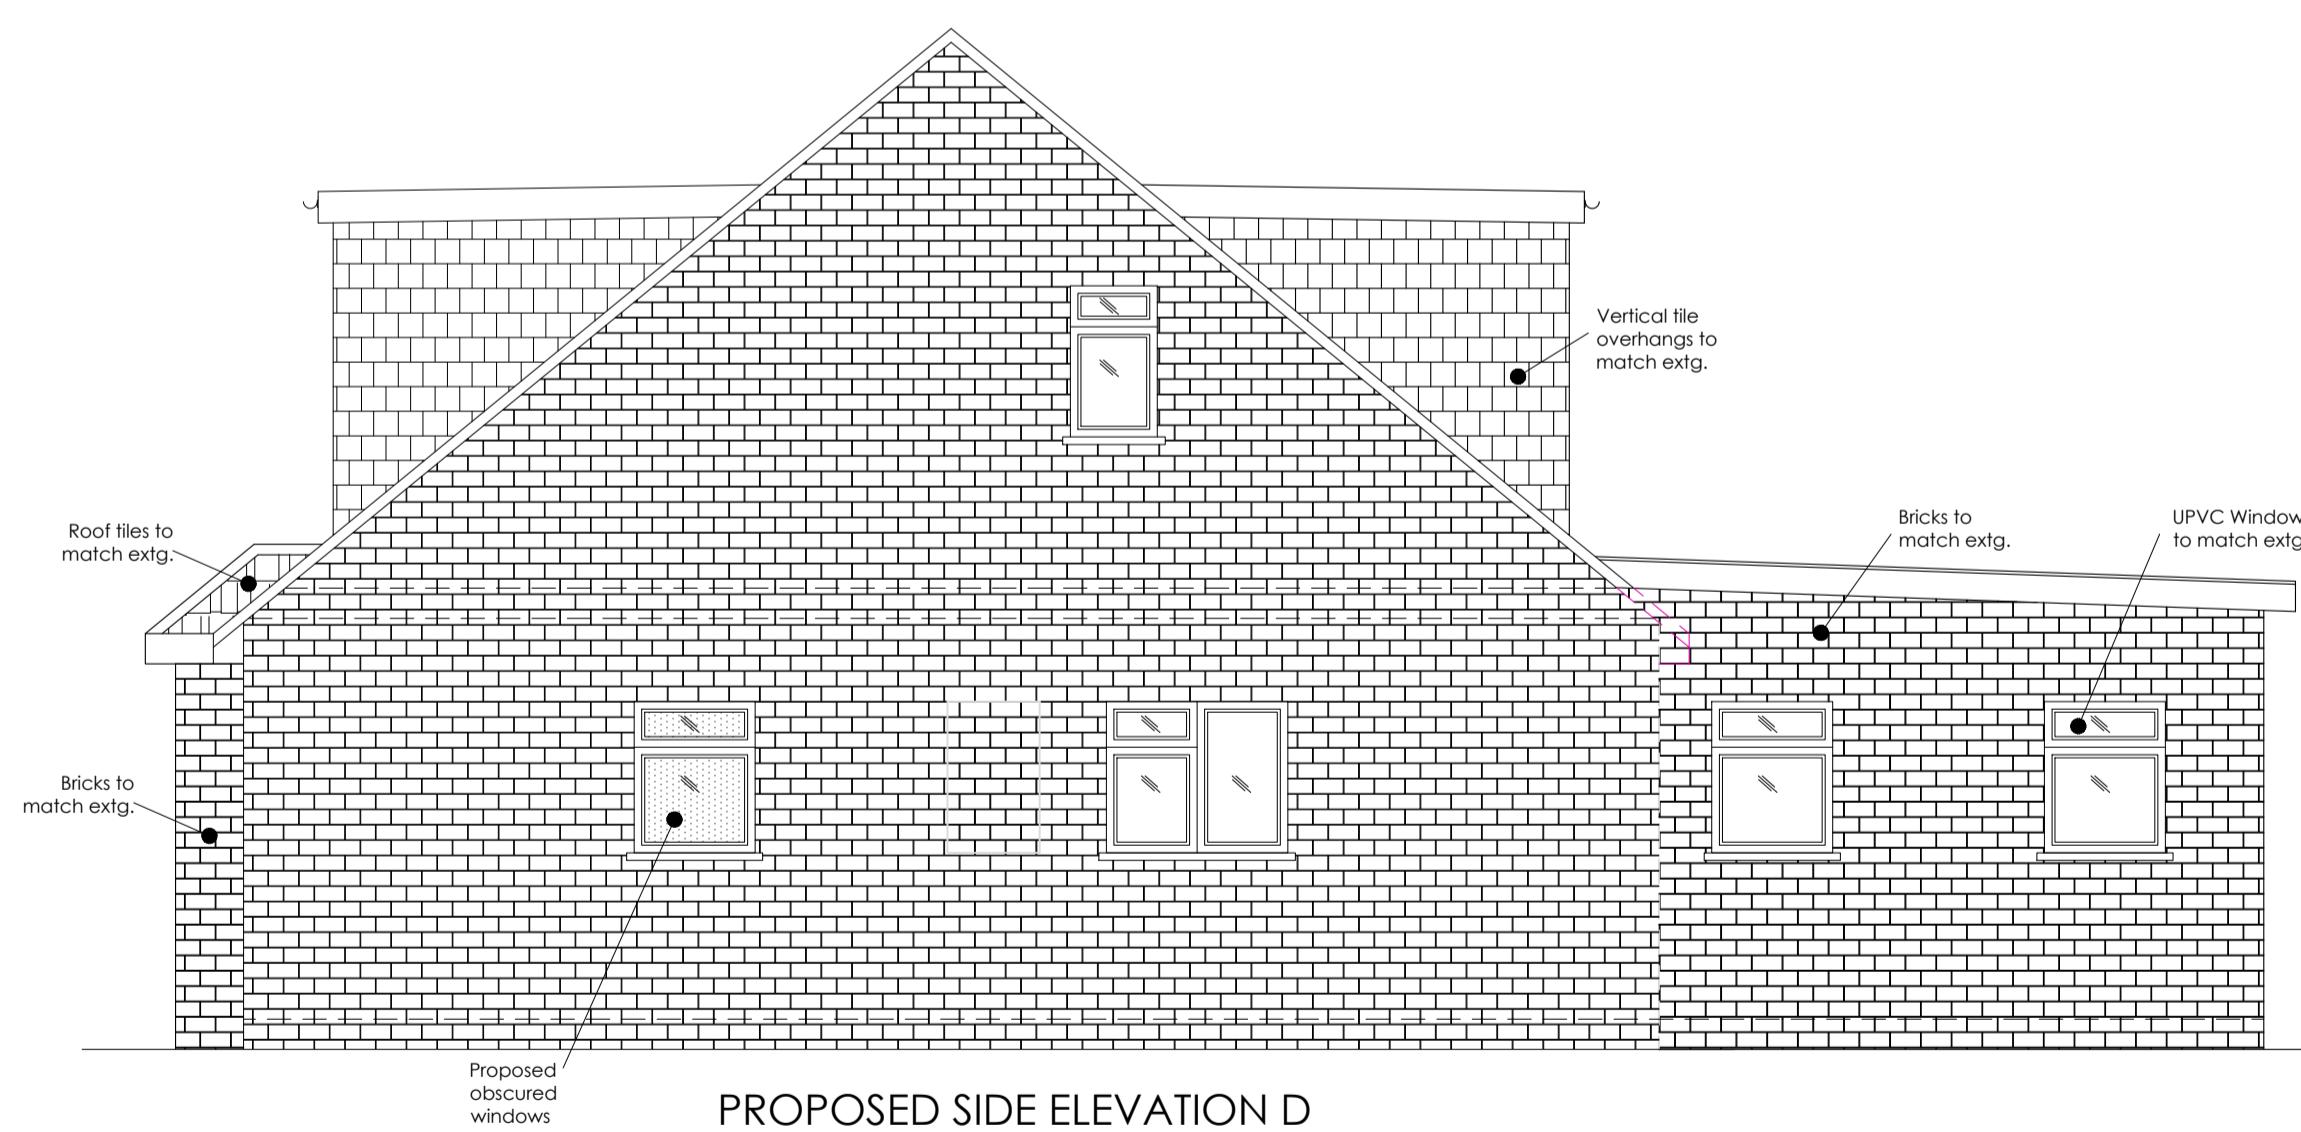

PROPOSED SIDE ELEVATION D

SCALE 1:50



PROPOSED BLOCK PLAN

SCALE 1:500

Demolition line

1:50  
0 1000 2000 3000 4000 mm  
0 1 2 3 4 cm



Do not scale off the drawings (scale only for planning purposes).  
ARCH./CLIENT  
Project Title  
104 LINDEN AVENUE RUISLIP HA4 8UB  
Drawing Title  
PROPOSED ELEVATIONS AND BLOCK PLAN  
www.malathydesign.com  
02037 462 100  
074 6610 3263  
Drawn  
AG  
Checked  
SP  
Scale  
1:50/500  
Size  
A1  
Project No.  
2569  
Drawing No.  
P-04  
Rev.  
-