



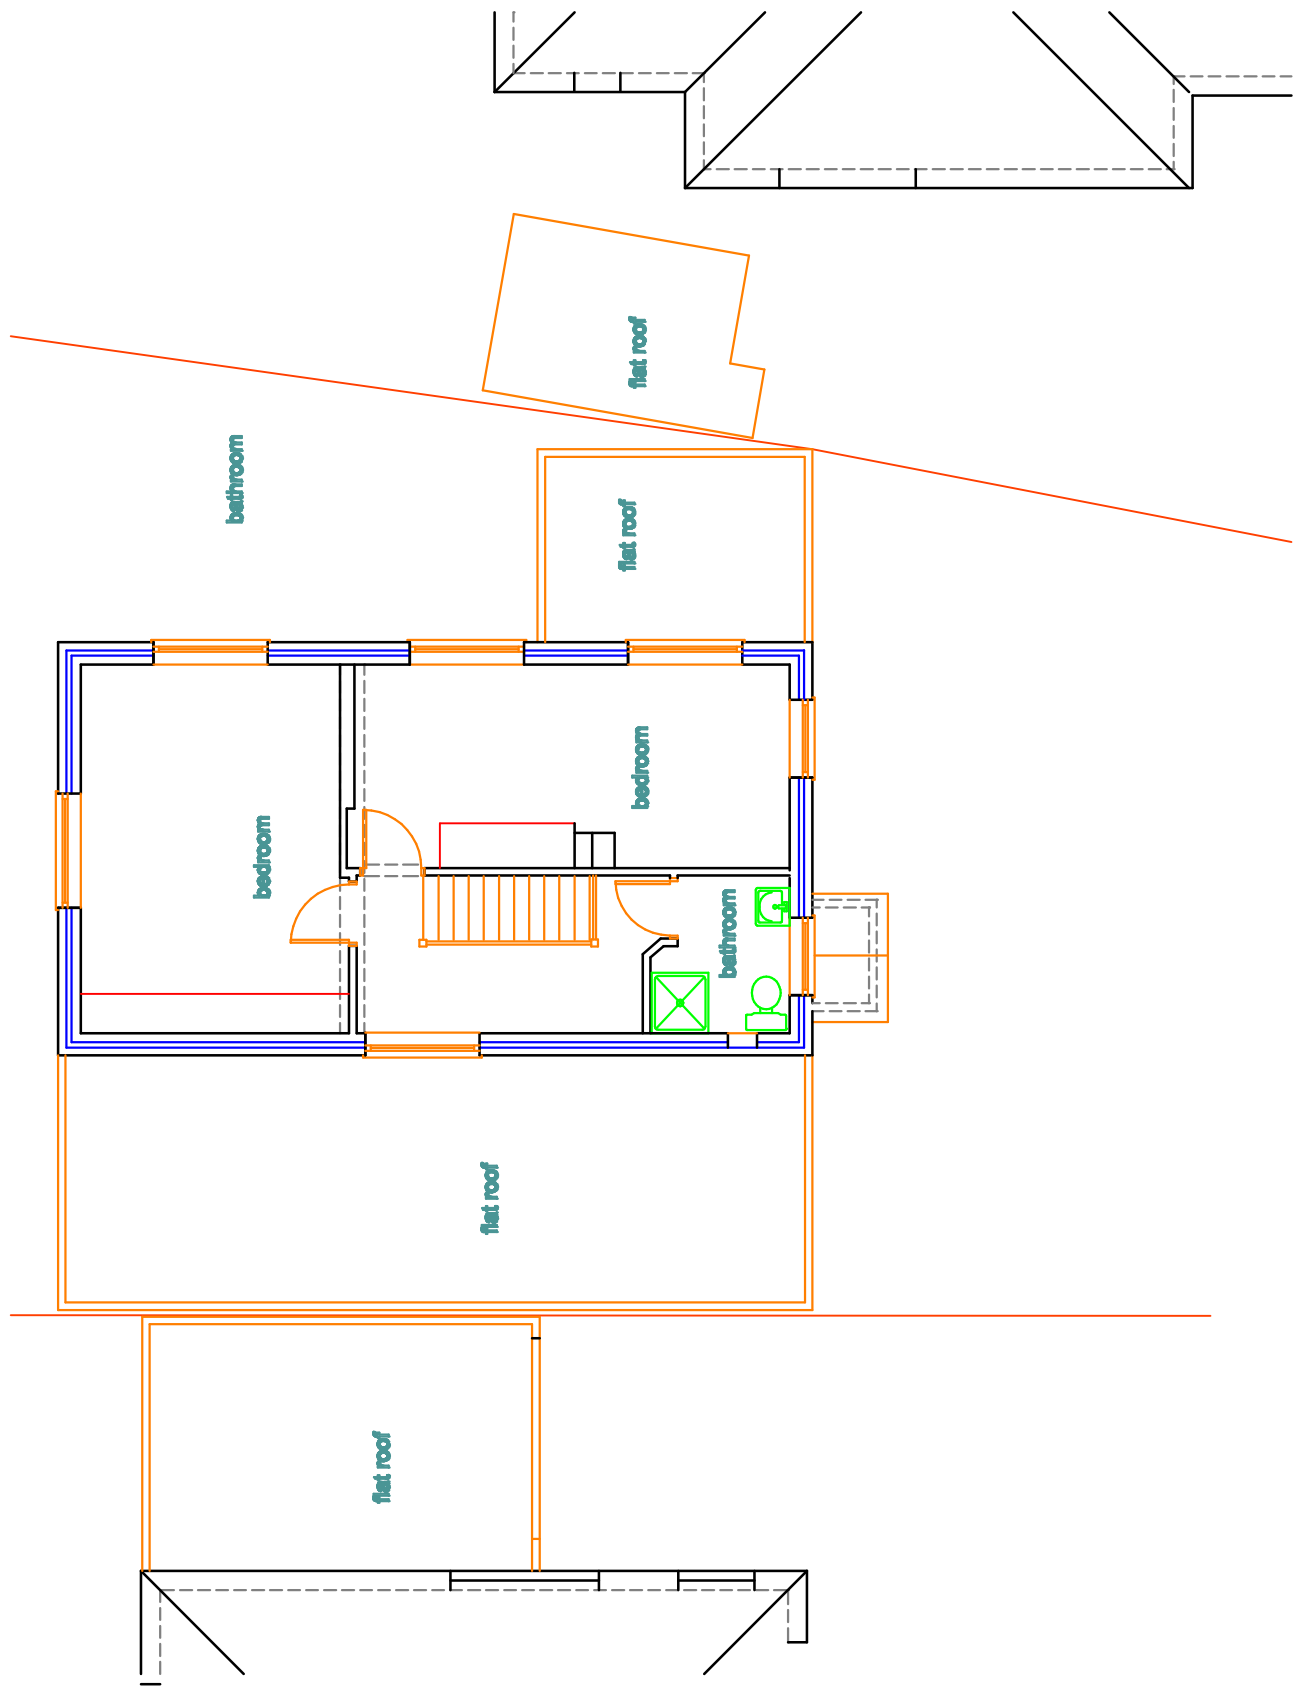


FIRST FLOOR LAYOUT

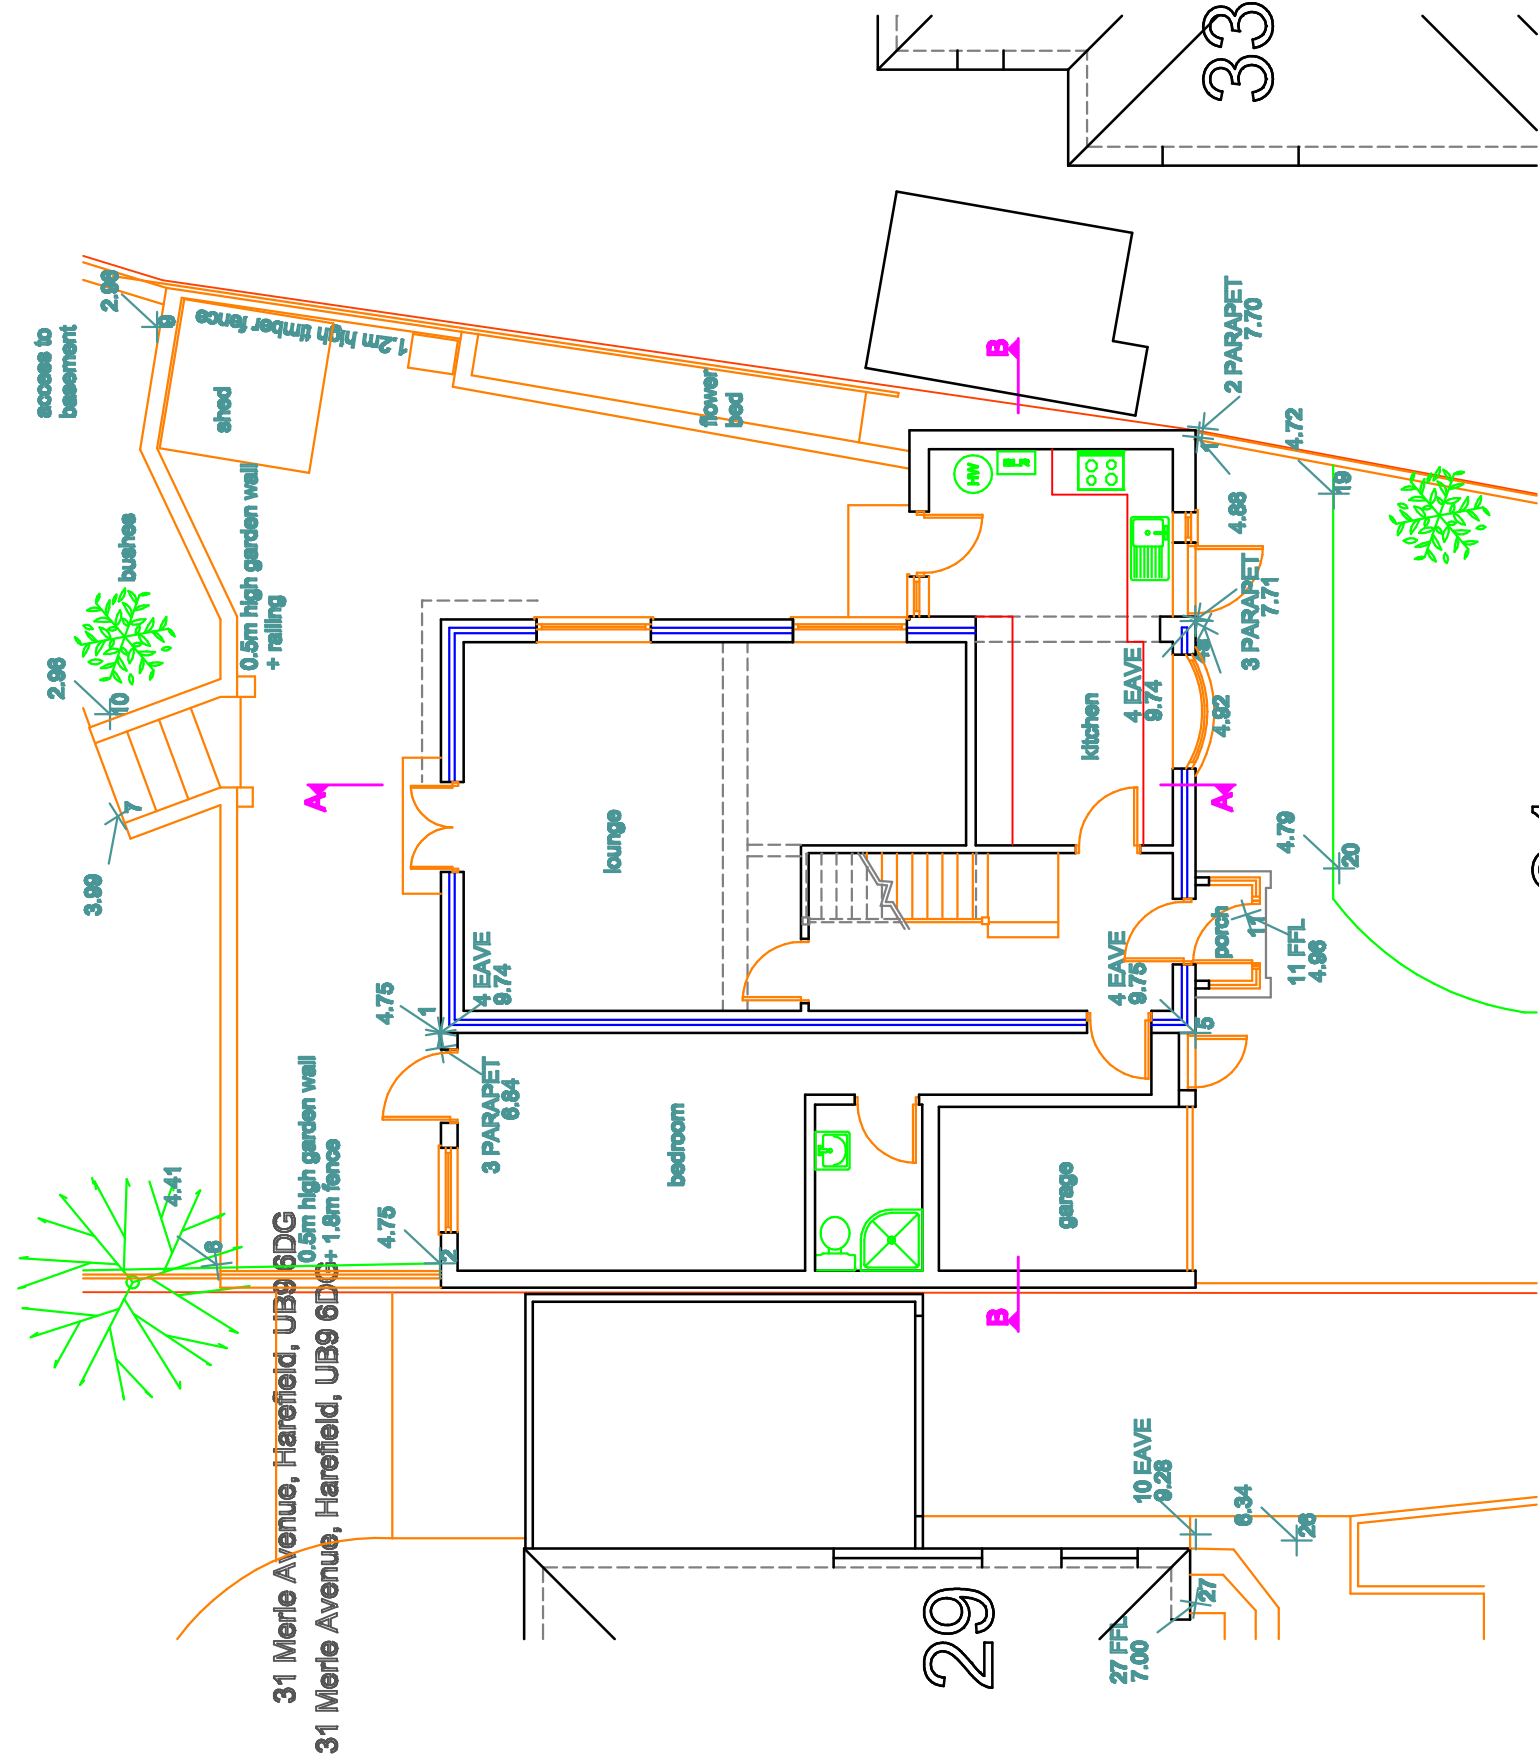


GROUND FLOOR LAYOUT

1. Do not scale from the drawing.
2. All dimensions to be checked on site before ordering materials or commencing work.
3. In case of discrepancies in drawings, calculations or details refer to TOWERS DRAWING SERVICES for clarification. Unilateral decisions by contractors will not be accepted.
4. For any information not covered by these drawings refer to TOWERS DRAWING SERVICES. Towers Drawing Services will not be responsible for any errors or omissions in the drawings or decisions by contractors will not be accepted.
5. The contractor must ensure that work is being carried out to the latest revisions of all the working drawings.
6. It is the contractors responsibility to inform the local authority before work commences on site. The contractor must ensure that all work is carried out in accordance with the relevant regulations and standards.
7. If work commences on site before full plans approval has been given, TOWERS DRAWING SERVICES will not be responsible for any errors or omissions in the drawings or decisions by contractors will not be accepted.
8. This drawing and all copies produced there from remain the copyright and property of TOWERS DRAWING SERVICES. It may only be reproduced by TOWERS DRAWING SERVICES. Any other use without the written consent of TOWERS DRAWING SERVICES is prohibited.

By using this drawing the user and his or her contractor agree to the agreement of the above terms and conditions.

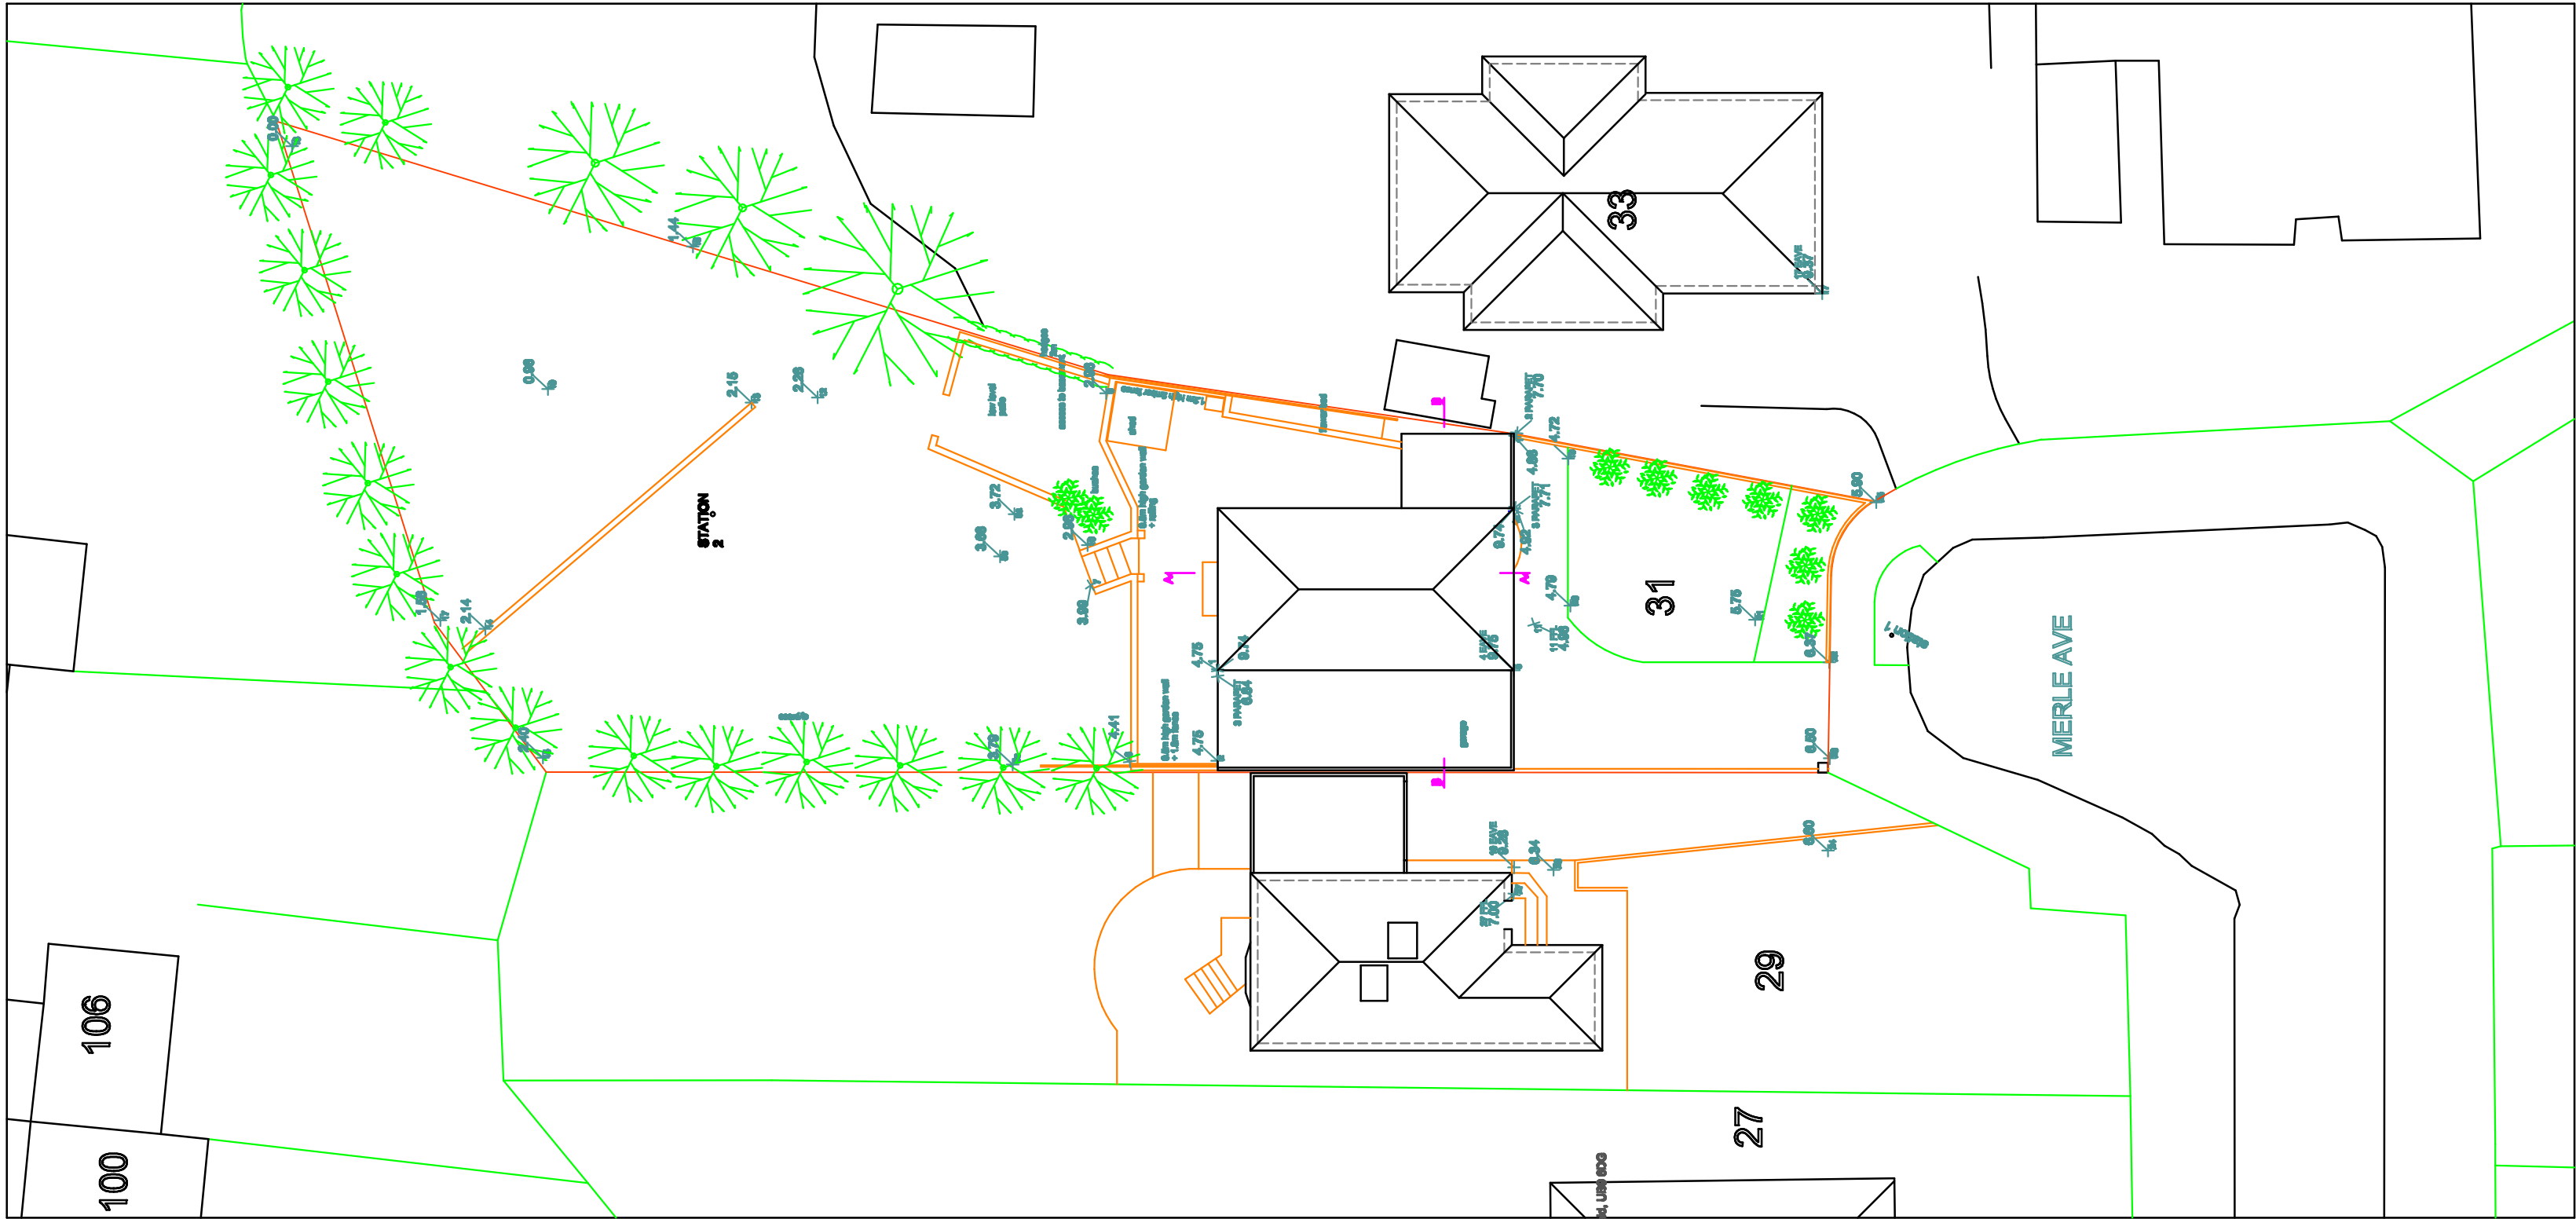

BLOCK PLAN
SCALE:1-200

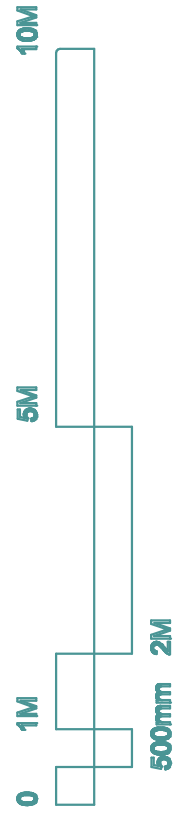

REV.	DATE	DESCRIPTION
UB9		31 MERLE AVENUE HAREFIELD UB9 6DG
TITLE		
EXISTING LAYOUT LAYOUTS		
DRG. No.	3183-01	REV.
SCALE	1:100	DRN BY SK
		DATE JAN 19
		CHECKED
		DATE
TOWERS DRAWING SERVICES. Harefield Oil Terminal, Harvil Road, Harefield, UB9 6JL 01895 812822		