


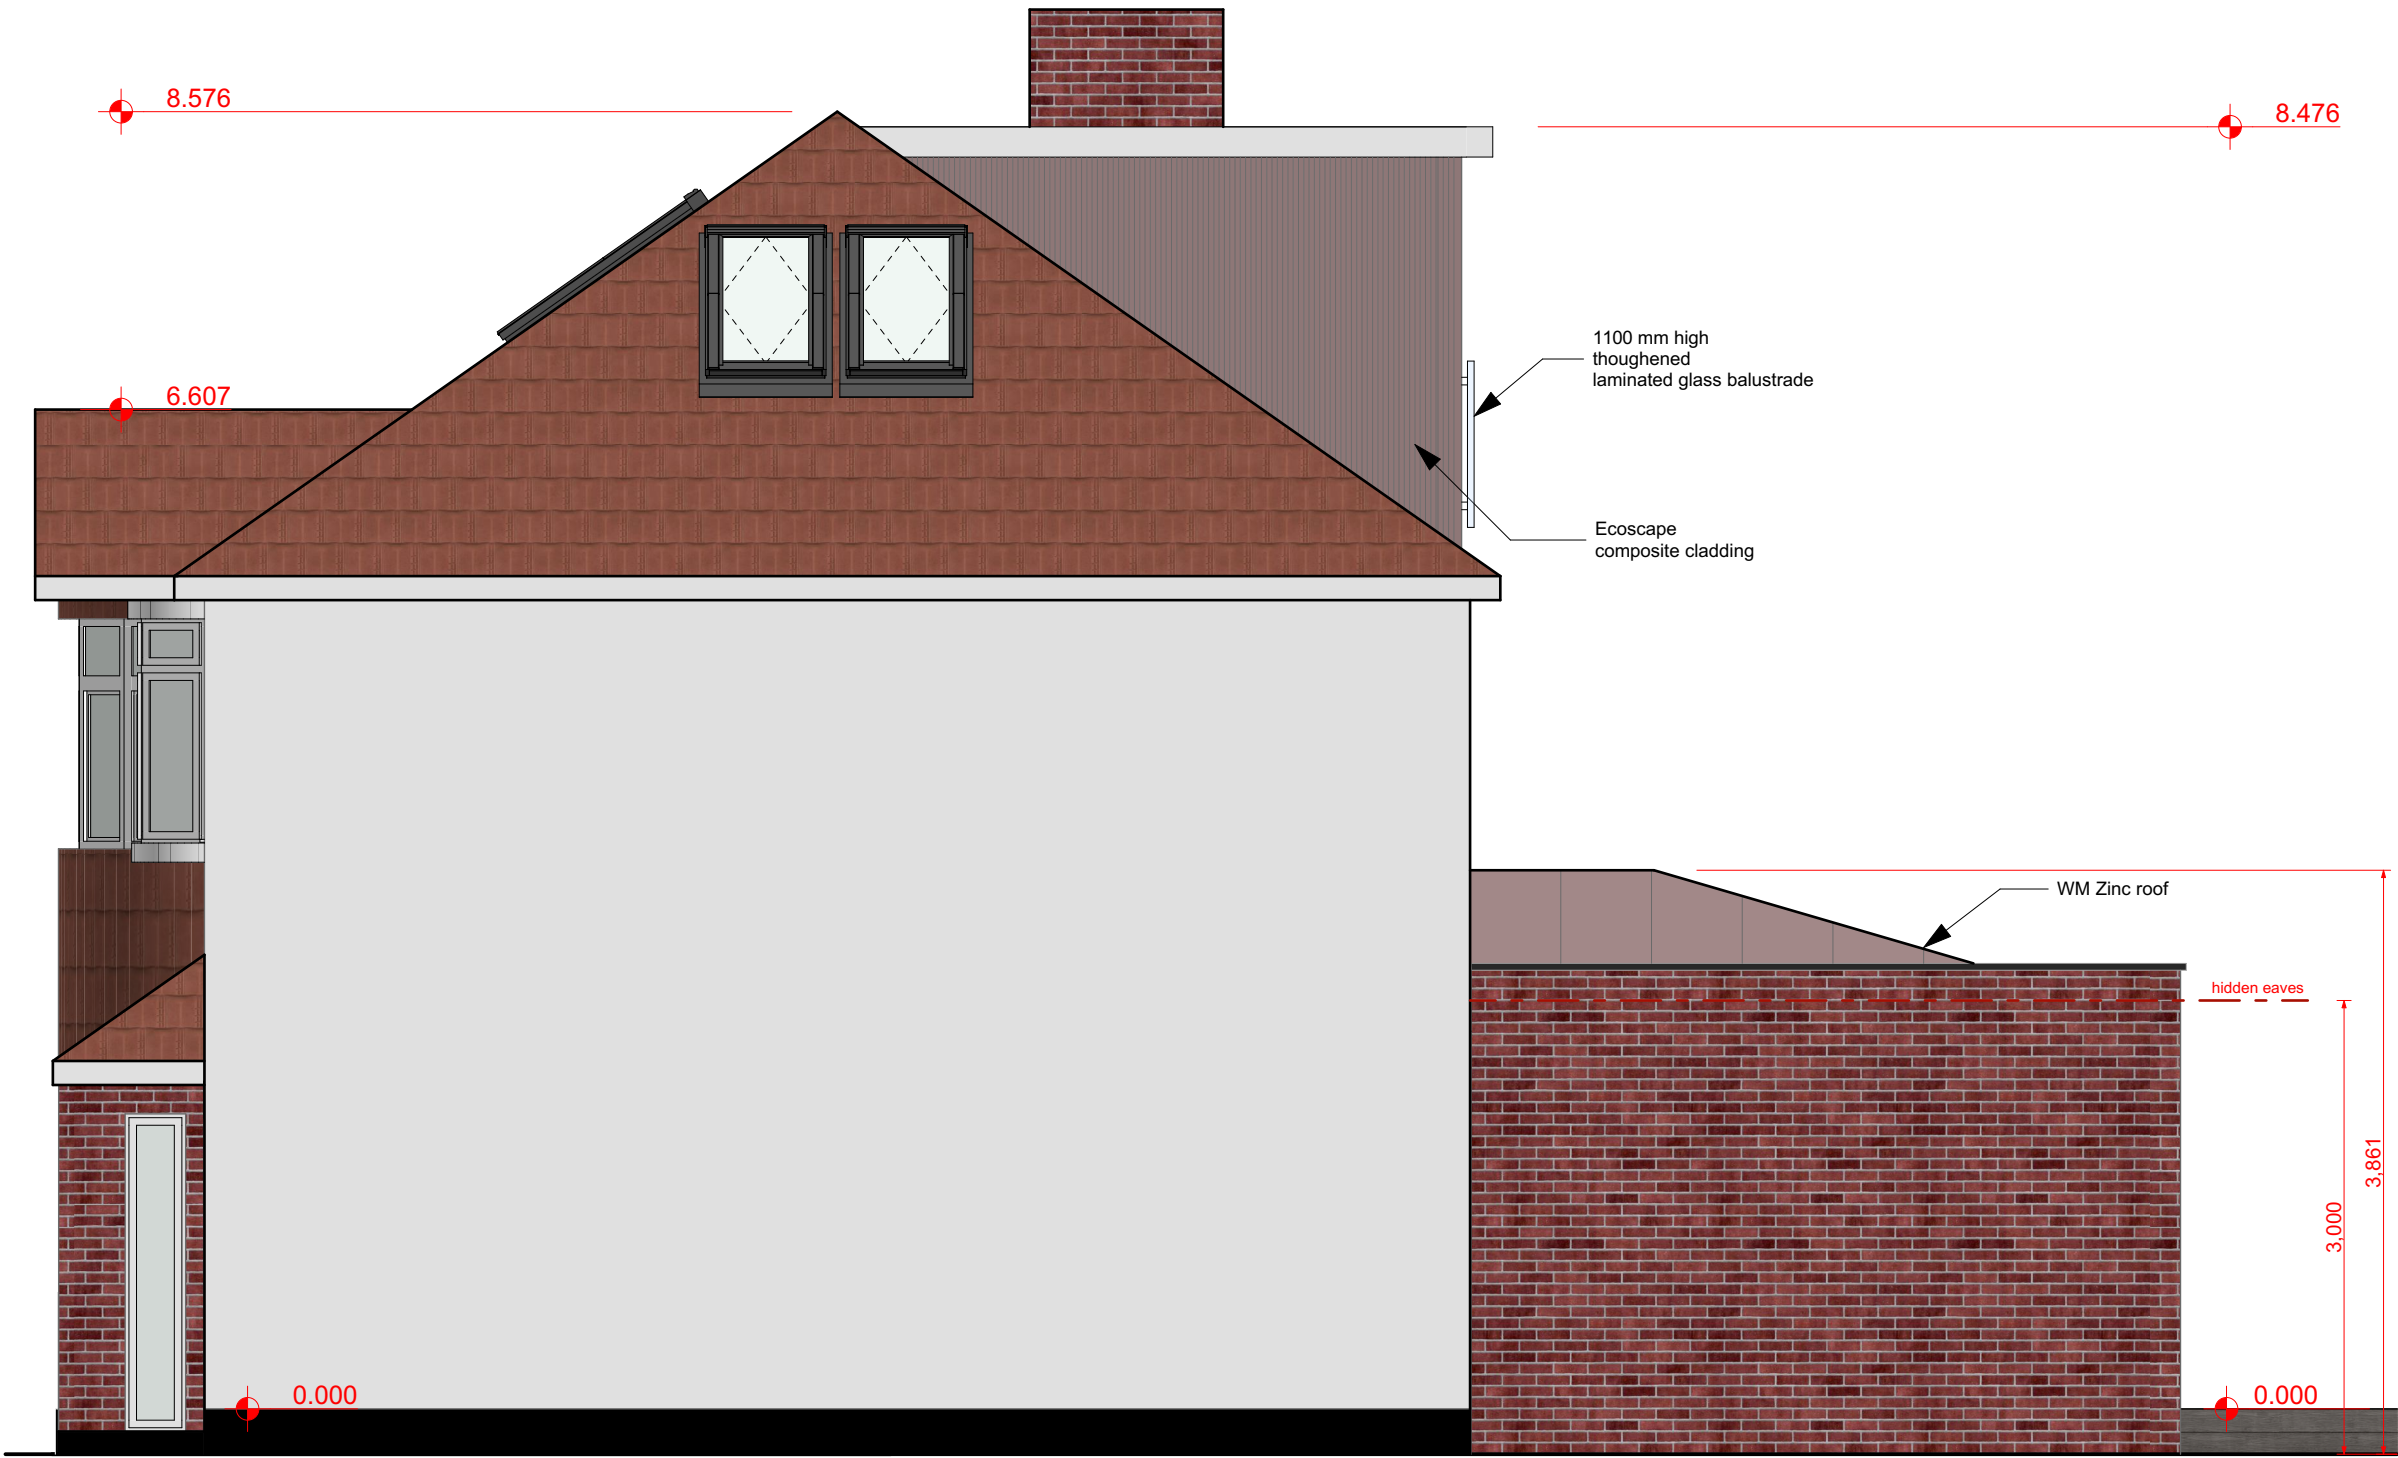

In addition to the hazard/risks normally associated with the types of work detailed on this drawing take note of the above. It is assumed that all works on this drawing will be carried out by a competent contractor working, where appropriate, to an appropriate method statement.

Safety Health and Environmental Information Box

Notes

This document and its design content is copyright ©. It shall be read in conjunction with all other associated project information including models, specifications, schedules and related consultants documents. All dimensions to be checked on site. Immediately report any discrepancies, errors or omissions on this document to the Originator. If in doubt ASK.

RevID	Issue ID	Transmittal Set Name	Issue Date	Issuer-Intis	Status	Approved by
Scales @ A3 1:50		Issuing Office Cadmus Court Seafarer Way London SE16 7DW			Project No. 01	

Client Approval

☐	A - Approved
☐	B - Approved with Comments
☐	C - Do Not Use

Status	Purpose of Issue
--------	------------------

Originator



www.exquisitesdesignbuild.uk

Project

Rear Extension - Loft Conversion - Internal Alterations

Layout Title

Side Elevation - Proposed

Project Address:

**22 Elgar Close
London
UB10 8HN**

Drawing Number							
project	originator	volume	level	type	role	number	rev
01LC - EDB	-	-	-	<A>		0276	