

All work to comply with current building regulations and codes of practice


Do not scale from drawings
all dimensions to be checked on site before the start of any work

All Proposed External Materials to Match Existing External Materials


Any Proposed Windows to Flank wall to be Obscure Glazed and Non-Opening below 1.7m from FFL



Location Plan Scale 1:1250

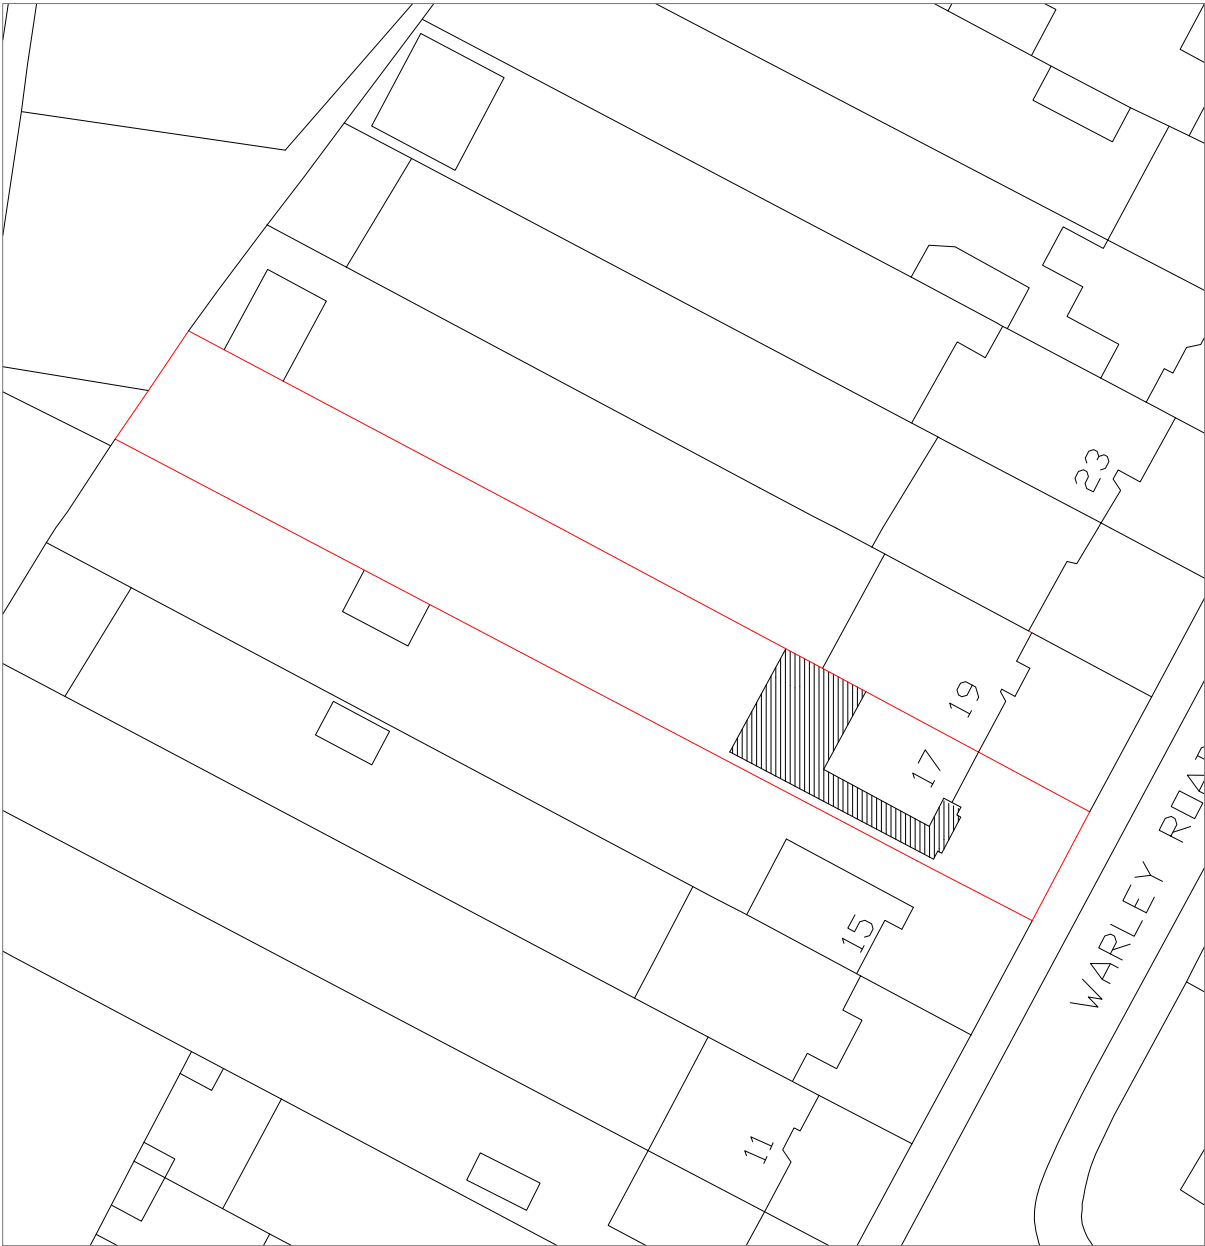

Block Plan Scale 1:500

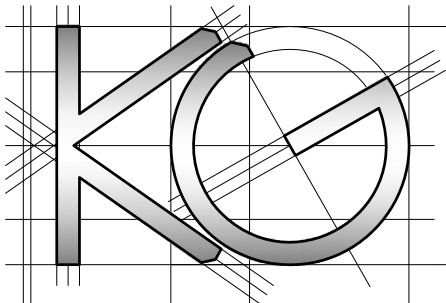

<u>Site Address:</u> 17 Warley Road Hayes Middlesex UB4 0PZ	<u>Drawing Content:</u> Location Plan Block Plan	<u>Drawings No:</u> 17warleyroad/2026/12		<u>Date Drawn:</u> 8th May 2026		Planning Issue	
		<u>Drawings Scale:</u> 1:1250/500		<u>Drawn By:</u> KG		<u>Revision:</u>	
1	2	3	4	5	6	7	8