



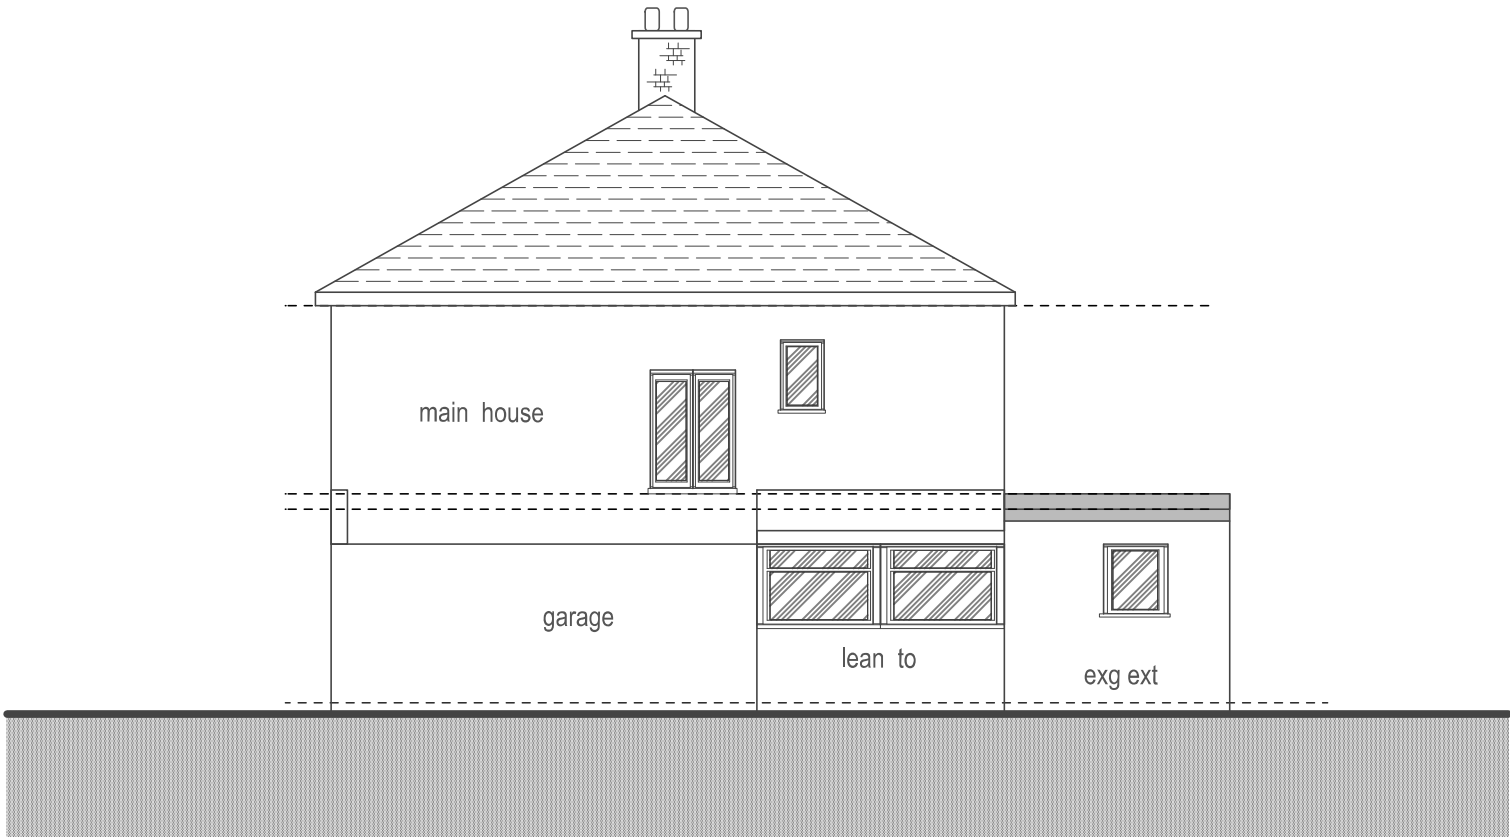

SIDE ELEVATION

- ROOF - Plain red/brown roof tiles
- WALLS - Render painted white
- WINDOWS - UPVc frame double glazed
- DOORS - UPVc frame double glazed
- RWP & GUTTERS - UPVc black

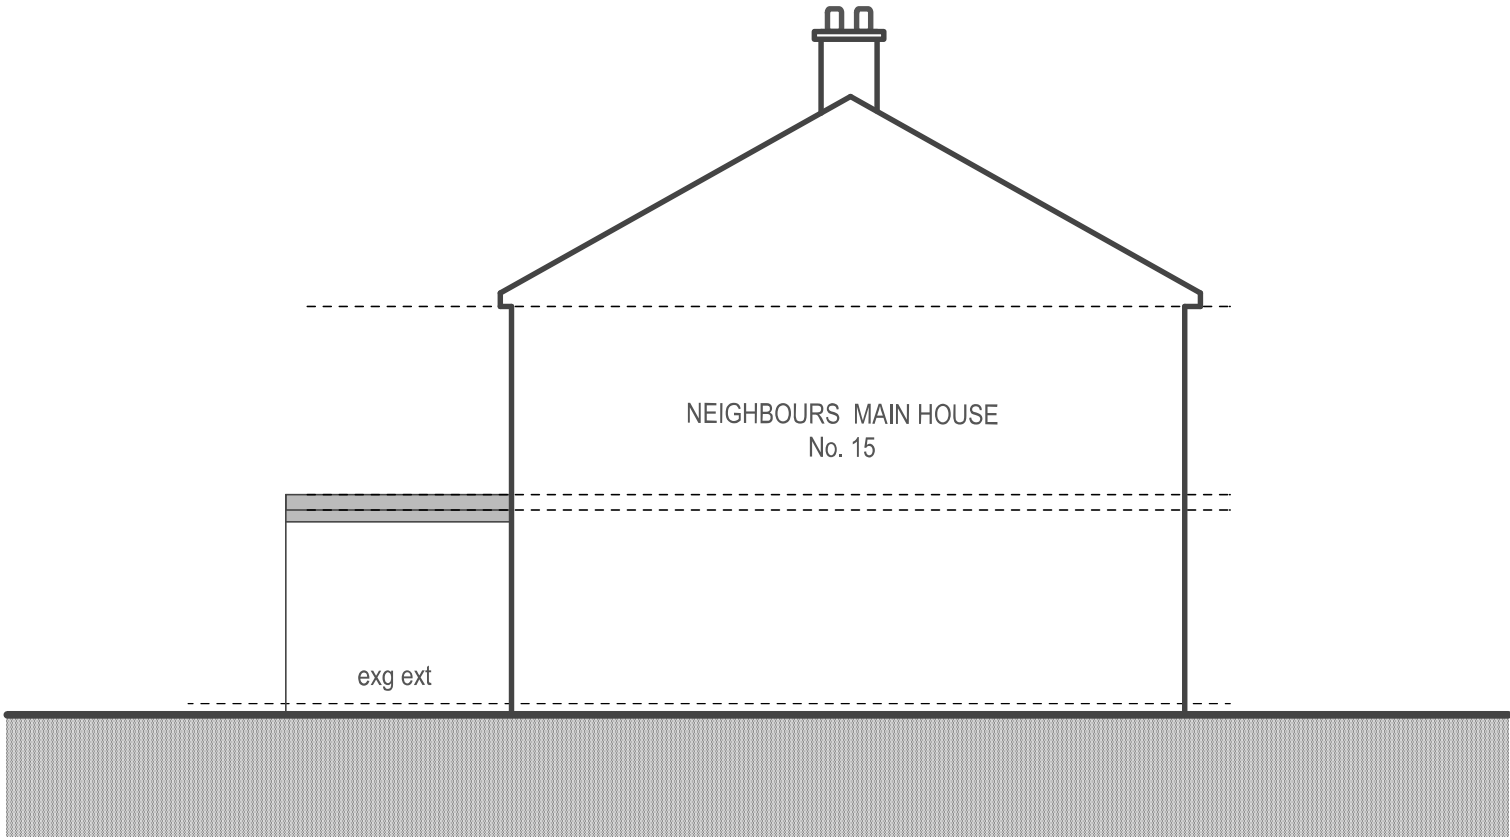

SIDE ELEVATION

scale - 1 : 100 @ A3



SSK Architects Ltd chartered practice



tel : 07905 03 39 30
email : sskarchitects@gmail.com

Purpose - Householder planning application

ELEVATIONS

All dimensions to be checked on site. All omissions & discrepancies to be reported to the designer.	PROJECT: 17 Boundary Road, Pinner, HA5 1PW	DATE: 15/06/2020
© SSK architects owns the copyright of this drawing which must not be reproduced in whole or part without the written permission.	DWG NO: EXG ELEV 07	REVISION:

EXISTING