


- Existing wall
- New external wall
- New internal wall
- Walls to be removed
- New windows/doors
- Proposed work

scale - 1 : 100 @ A3

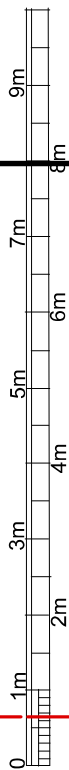


SSK Architects Ltd chartered practice



tel : 07905 03 39 30
email : sskarchitects@gmail.com

3600
max depth

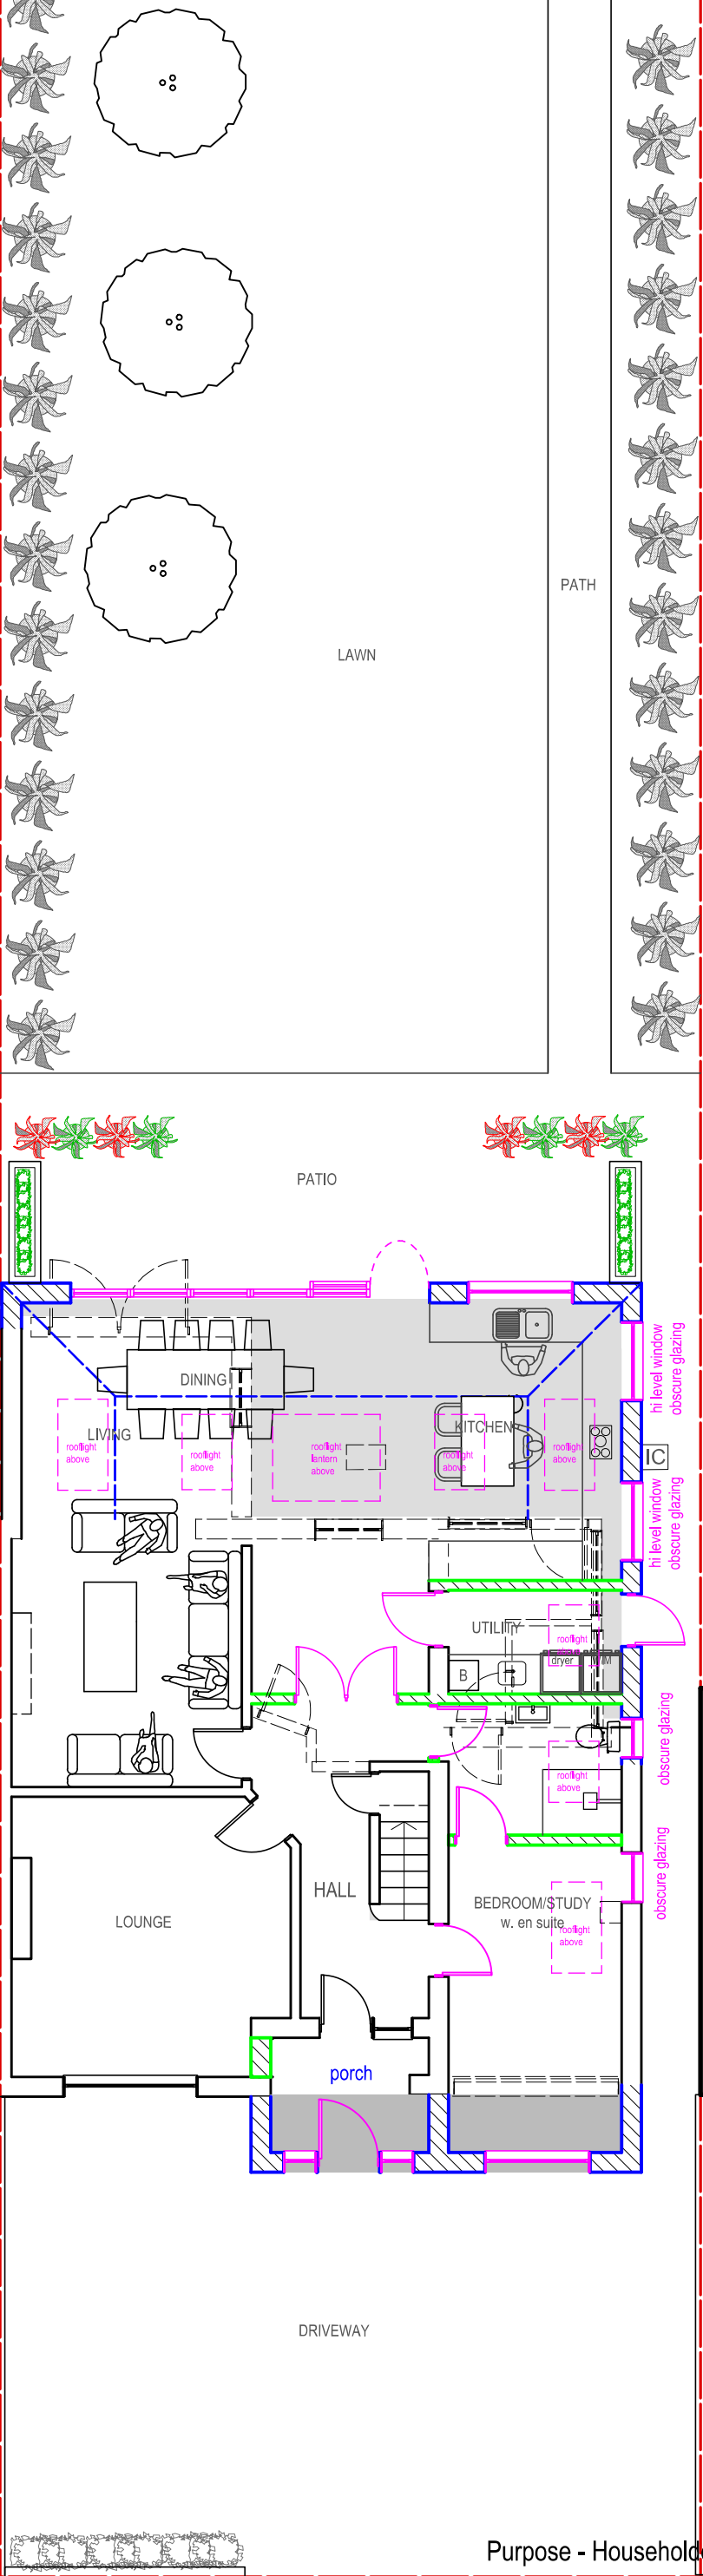


16 BOUNDARY ROAD FRONT
EXTENSION AND PORCH.
APPROVAL OBTAINED, REF:
31008/APP/2019/158
17 Boundary Rd will be following in the
same way, see image on dwg no. 09



NEIGHBOURS EXT

NEIGHBOURS MAIN HOUSE
No. 19

NEIGHBOURS
GARAGE

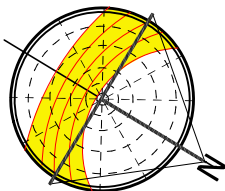

PROPOSED

Purpose - Householder planning application

GROUND FLOOR

All dimensions to be checked on site. All omissions & discrepancies to be reported to the designer.	PROJECT: 17 Boundary Road, Pinner, HA5 1PW	DATE: 15/06/2020
© SSK architects owns the copyright of this drawing which must not be reproduced in whole or part without the written permission.	DWG NO: PROP GF 09	REVISION: