
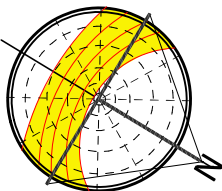
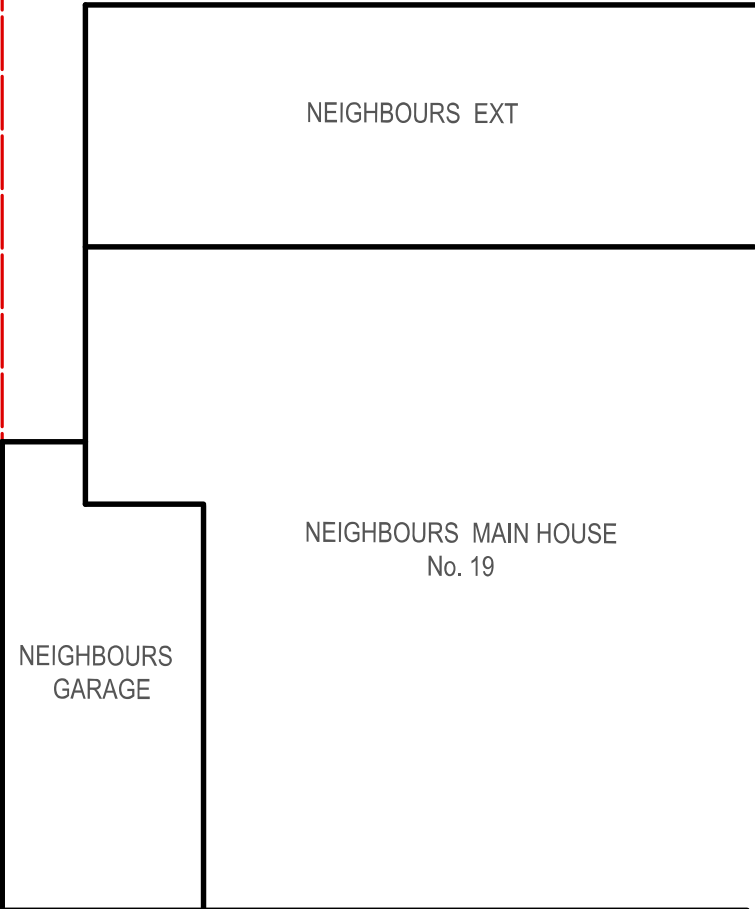


16 BOUNDARY ROAD FRONT
EXTENSION AND PORCH.
APPROVAL OBTAINED, REF:
31008/APP/2019/158
17 Boundary Rd will be following in the
same way, see image on dwg no. 09

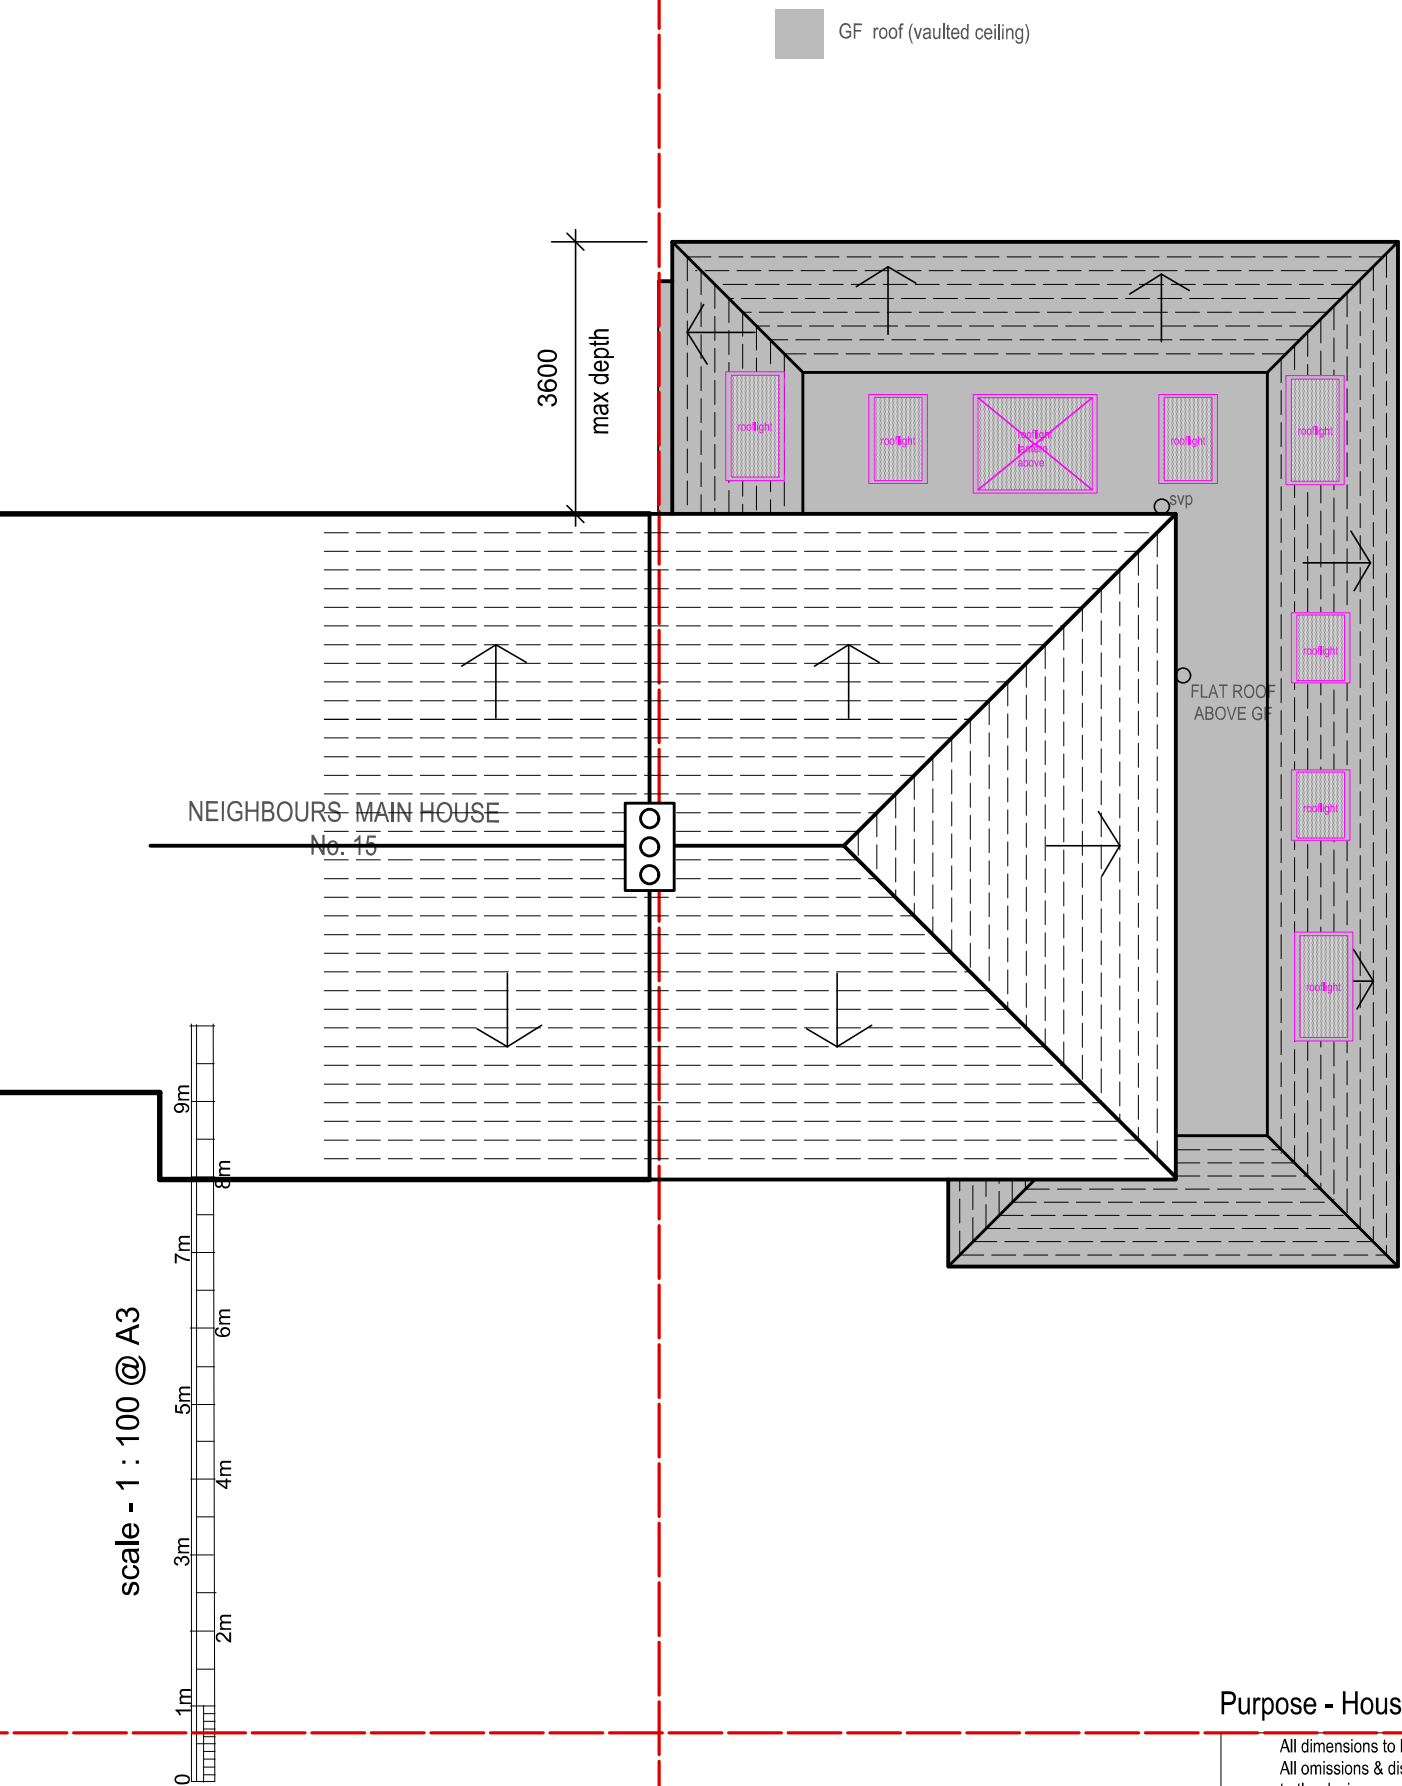

PROPOSED

ROOF

Purpose - Householder planning application

All dimensions to be checked on site. All omissions & discrepancies to be reported to the designer.	PROJECT: 17 Boundary Road, Pinner, HA5 1PW	DATE: 15/06/2020
© SSK architects owns the copyright of this drawing which must not be reproduced in whole or part without the written permission.	DWG NO: PROP ROOF 10	REVISION:

