

NOTES


CONTRACTORS MUST VERIFY ALL DIMENSIONS ON SITE BEFORE
COMMENCING ANY WORK ON SHOP DRAWINGS

DO NOT SCALE FROM THIS DRAWING

RS ATTRA COPYRIGHT

Notes:

- Do not scale this drawing
- All dimensions to be verified on site and any discrepancy reported to the client
- This drawing to be read in conjunction with all relevant drawings

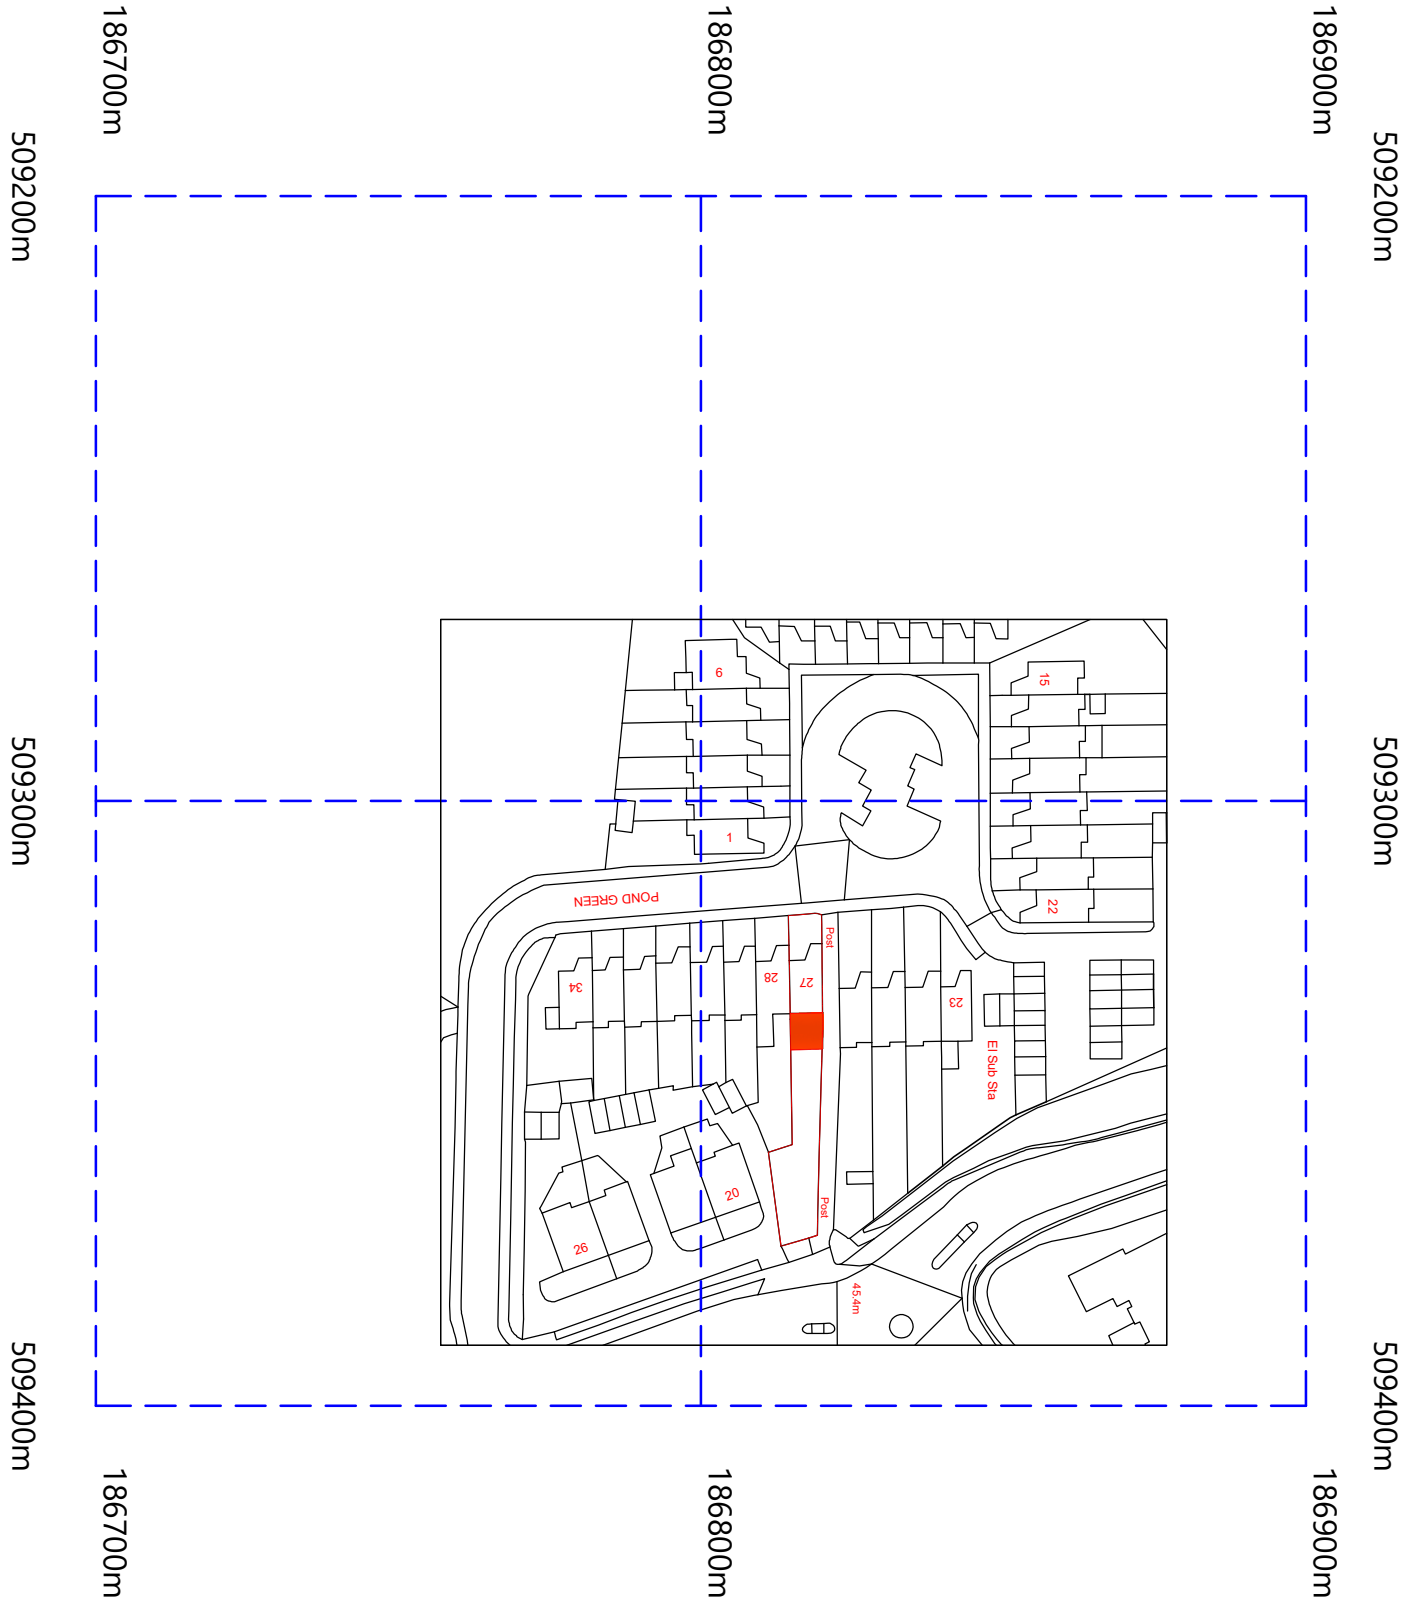

© Crown Copyright and database rights 2021 OS Licence no. 1000255668

A	Planning Issue	19.04.21	RS
REV	AMENDMENT	DATE	CHKD

CLIENT	Pradeep Kumar Sharma & Aahna Sharma
PROJECT	27 Pond Green Ruislip - Middlesex HA4 6EW
DRAWING TITLE	Location Plan Sheet 5

DRAWING STATUS

SCALE	DRAWN BY	CHECKED	DATE
1:625 @ A1	RS	RS	19.04.21
1:1250 @ A3			
DRAWING NUMBER			REVISION
2021 - 44 - 05			A