

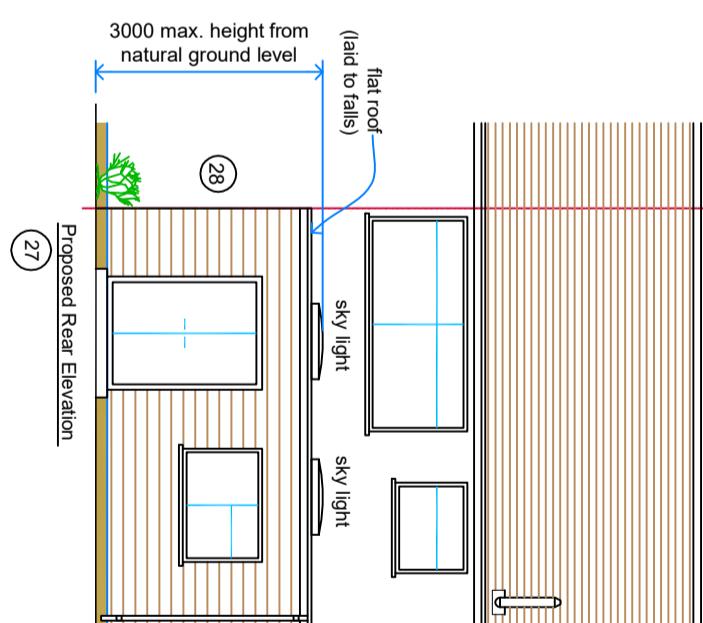


party wall

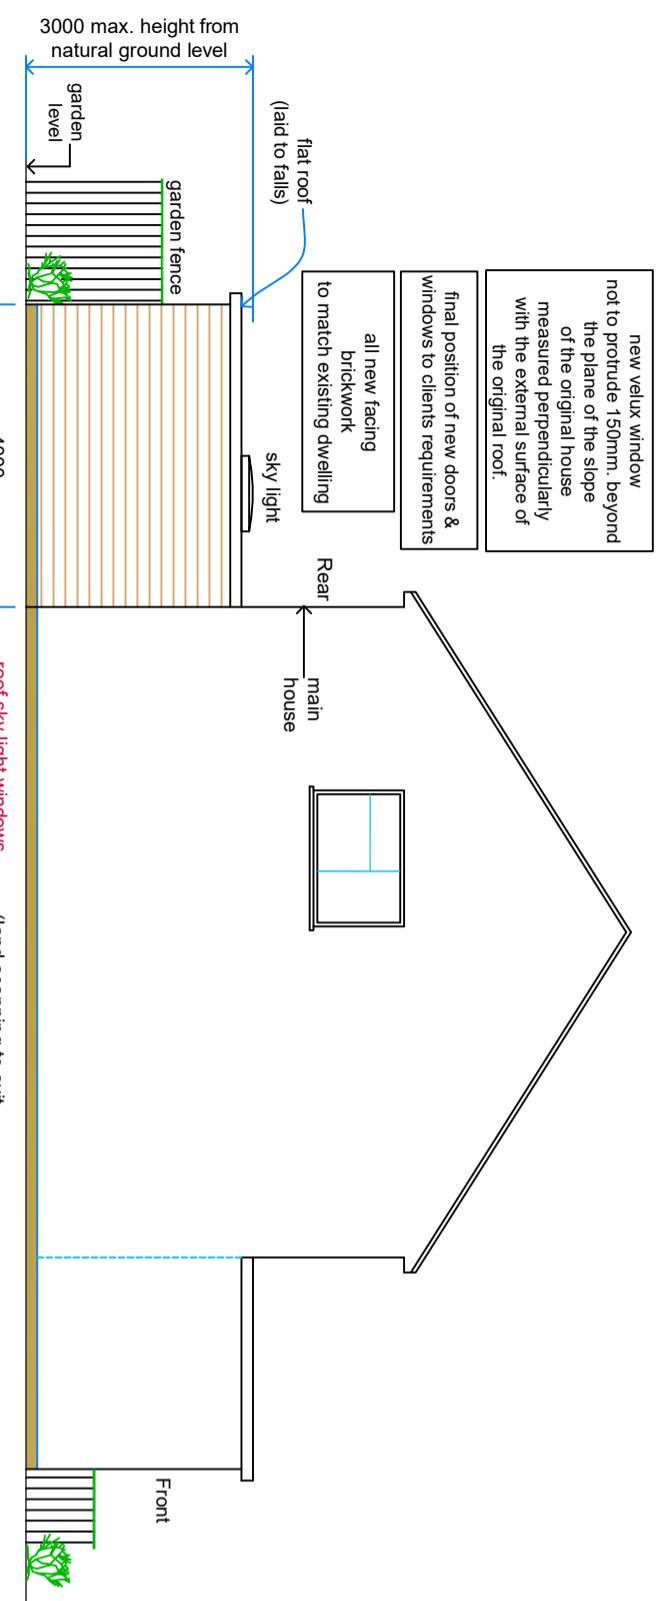

Proposed Single Storey  
Rear Extension

PROJECT	CLIENT	REV	AMENDMENT	DATE	REVISION
27 Pond Green Ruislip - Middlesex H44 6EW	Pradeep Kumar Sharma & Aahna Sharma	A	Planning Issue	17.06.21	RS

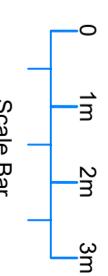


Notes:  
1. Do not scale this drawing  
2. All dimensions to be verified on site  
and any discrepancy reported to the  
client

3. This drawing to be read in conjunction  
with all relevant drawings

Rain Water Guttering Not  
To Encroach Neighbours  
Property


Roof sky light windows  
(installed to  
natural ground profile)

Manufacturers requirements)

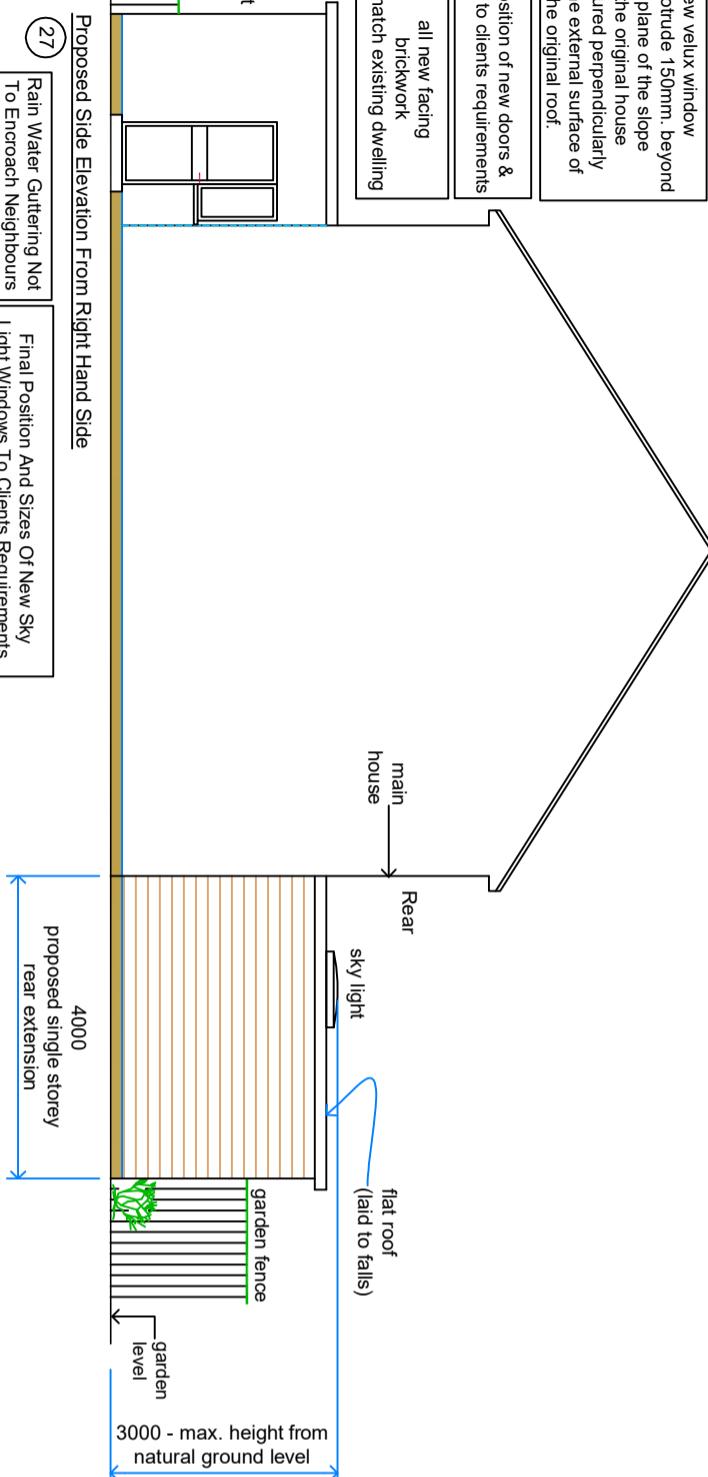

Proposed Side Elevation From Left Hand Side

Rain Water Guttering Not  
To Encroach Neighbours  
Property

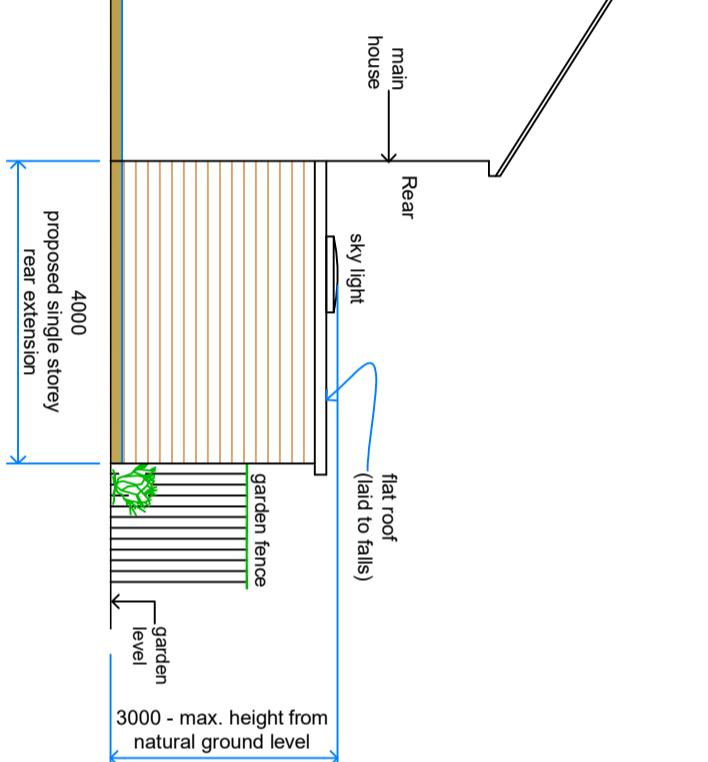

Proposed Side Elevation From Right Hand Side

Rain Water Guttering Not  
To Encroach Neighbours  
Property

Final Position And Sizes Of New Sky  
Light Windows To Clients Requirements  
And To BCOs Approval

Manufacturers requirements)

Final Position And Sizes Of New Sky  
Light Windows To Clients Requirements  
And To BCOs Approval

Manufacturers requirements)

Final Position And Sizes Of New Sky  
Light Windows To Clients Requirements  
And To BCOs Approval