


NOTES

CONTRACTORS MUST VERIFY ALL DIMENSIONS ON SITE BEFORE COMMENCING ANY WORK ON SHOP DRAWINGS
DO NOT SCALE FROM THIS DRAWING

RS ATPA COPYRIGHT

- Notes:
1. Do not scale this drawing
 2. All dimensions to be verified on site and any discrepancy reported to the client
 3. This drawing to be read in conjunction with all relevant drawings

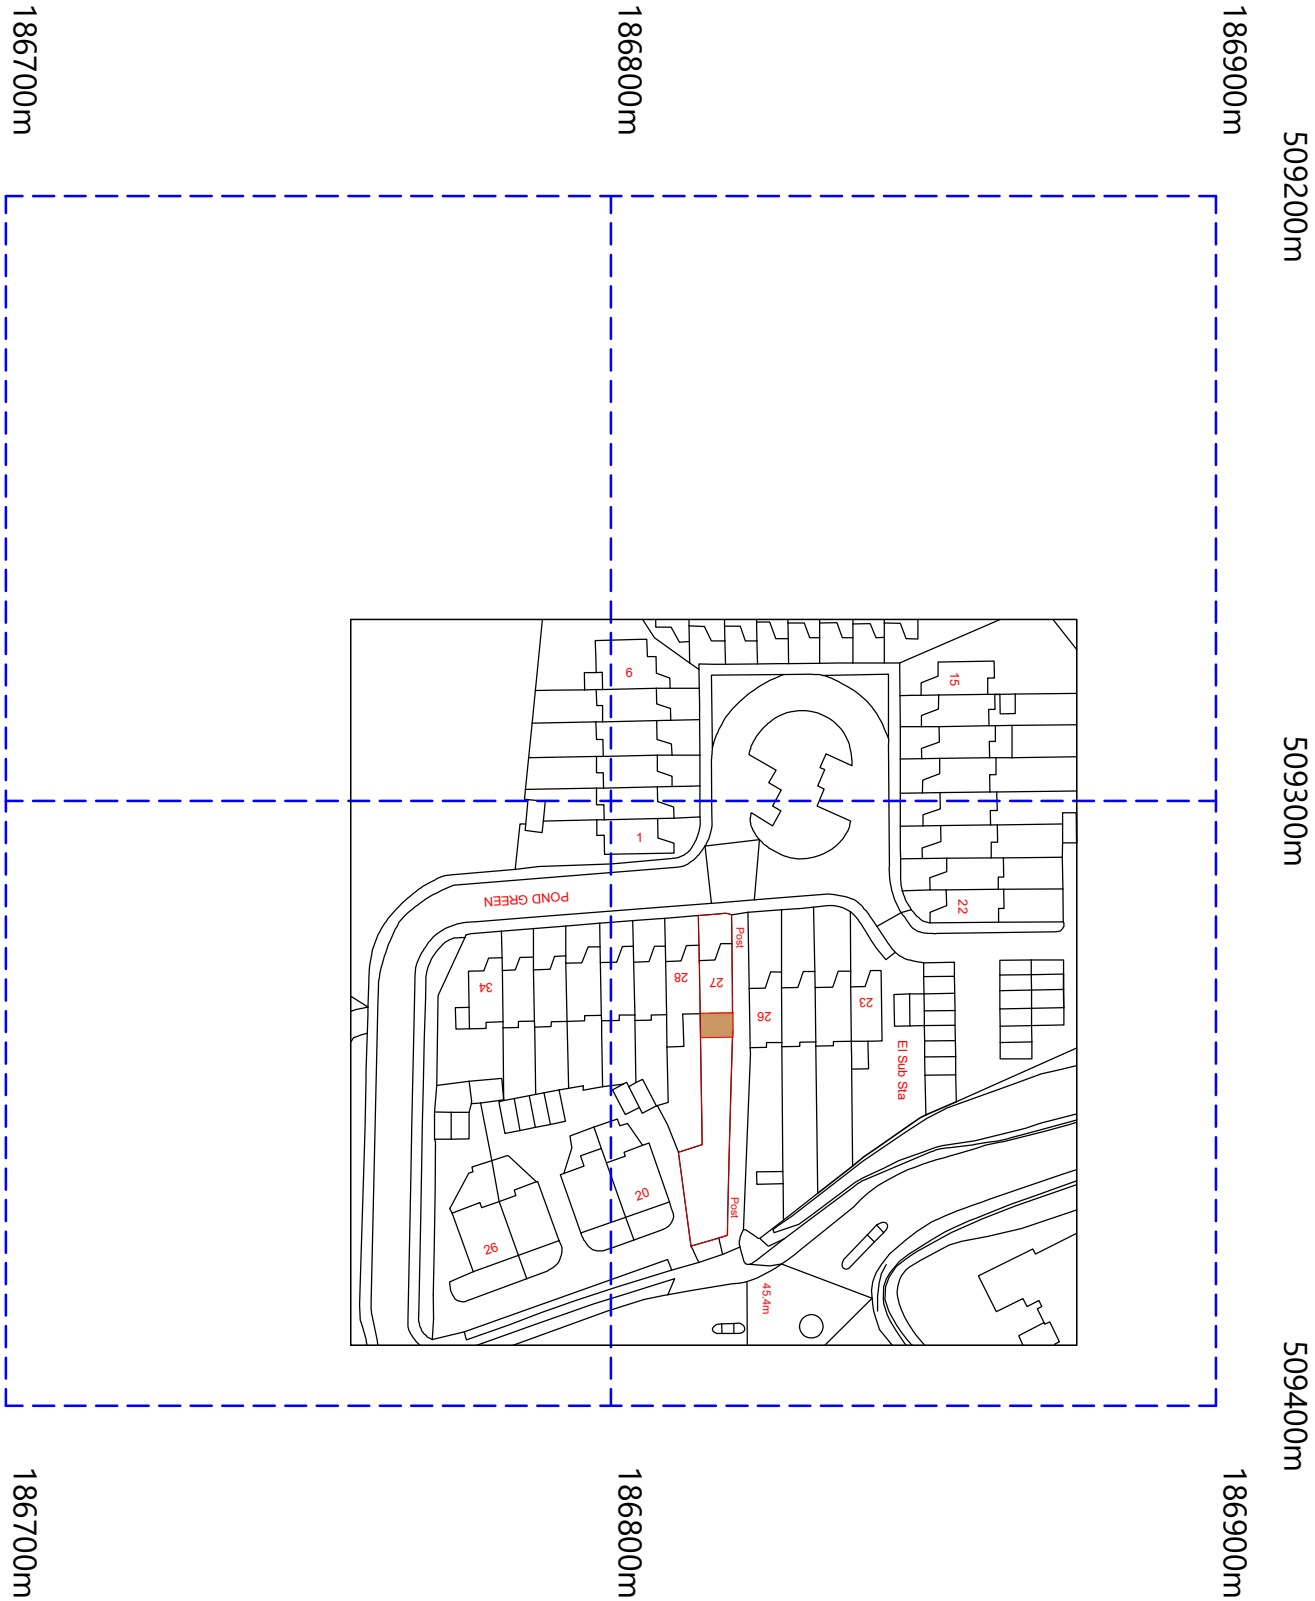

©Crown Copyright and database rights 2021 OS Licence no. 100025568

A	Planning Issue	17.06.21	RS
REV	AMENDMENT	DATE	CHKD

CLIENT	Pradeep Kumar Sharma & Aahna Sharma
PROJECT	27 Pond Green Ruislip - Middlesex H44 GEV
DRAWING TITLE	Location Plan Sheet 5

DRAWING STATUS

Planning Issue

SCALE	DRAWN BY	CHECKED	DATE
1:625 @ A1	RS	RS	17.06.21
1:1250 @ A3			
DRAWING NUMBER	2021 - 44 - 05	REVISION	A