


Date Produced: 15-Aug-2024

Scale: 1:1250 @A3

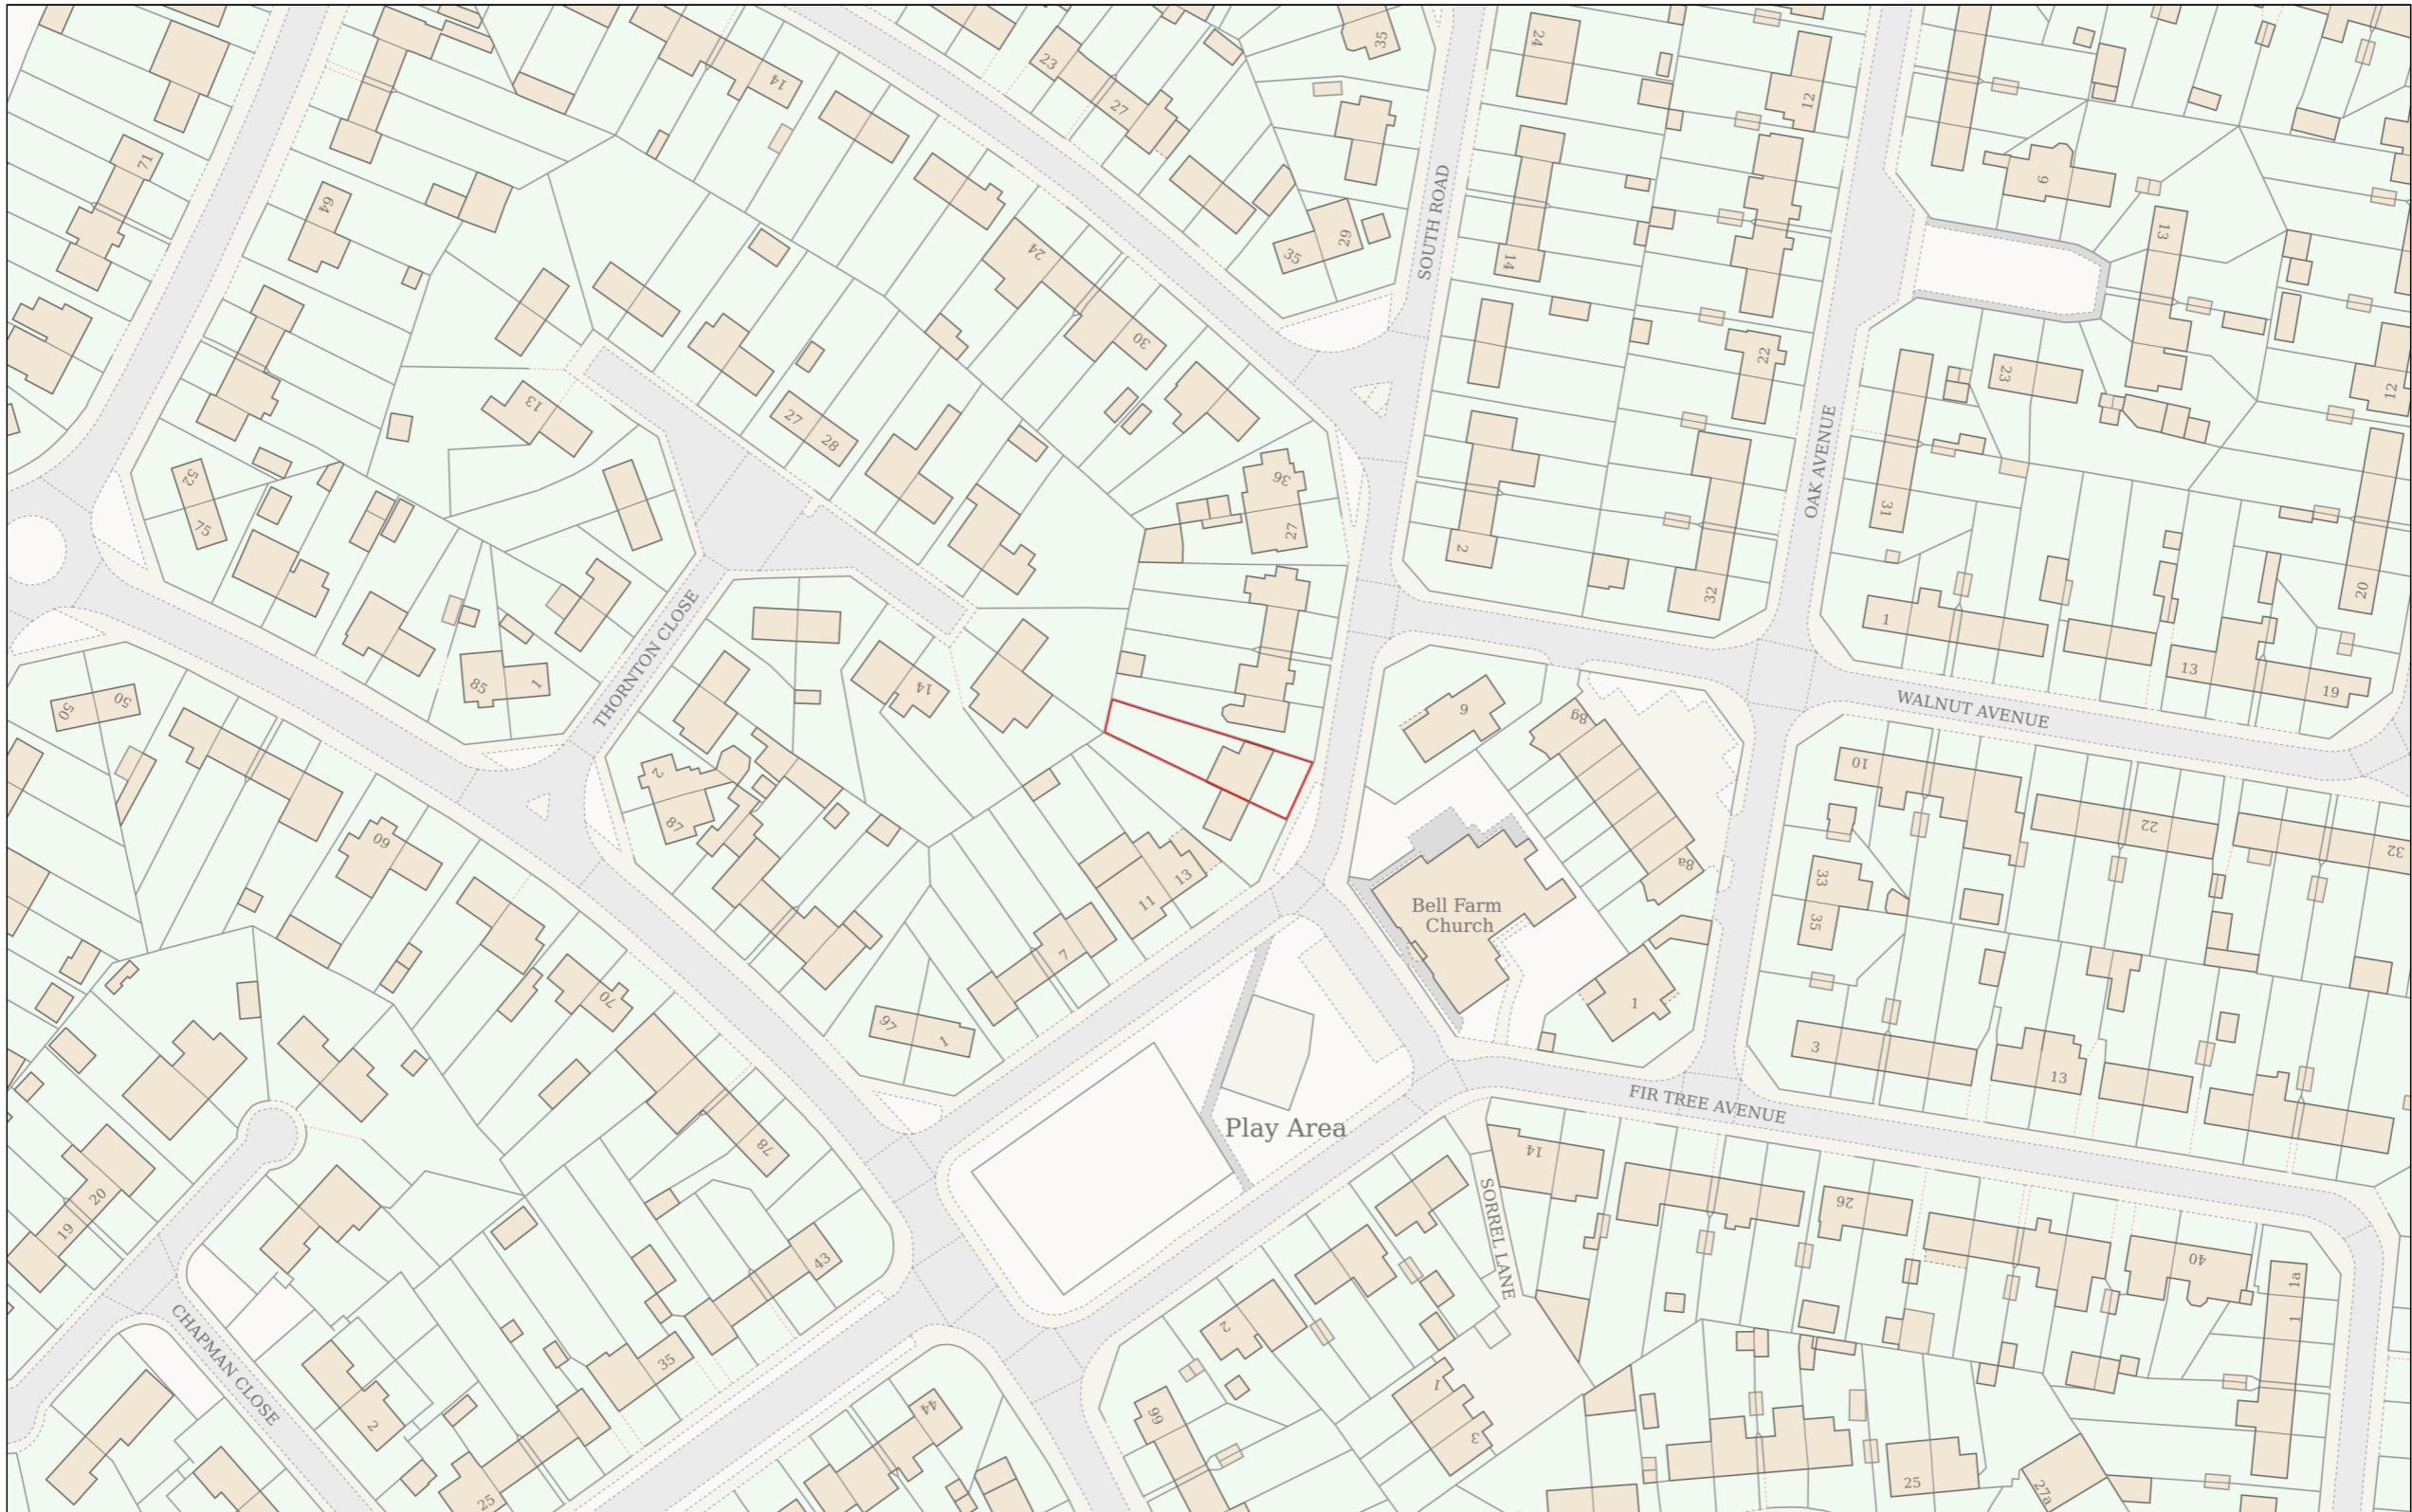

Planning Portal Reference: **PP-13334620v1**

