
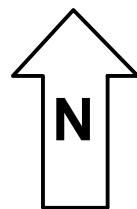
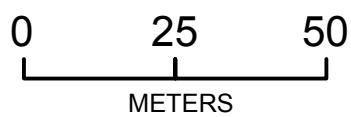


## 66 WHITEHEATH AVENUE, RUISLIP, HA4 7PW

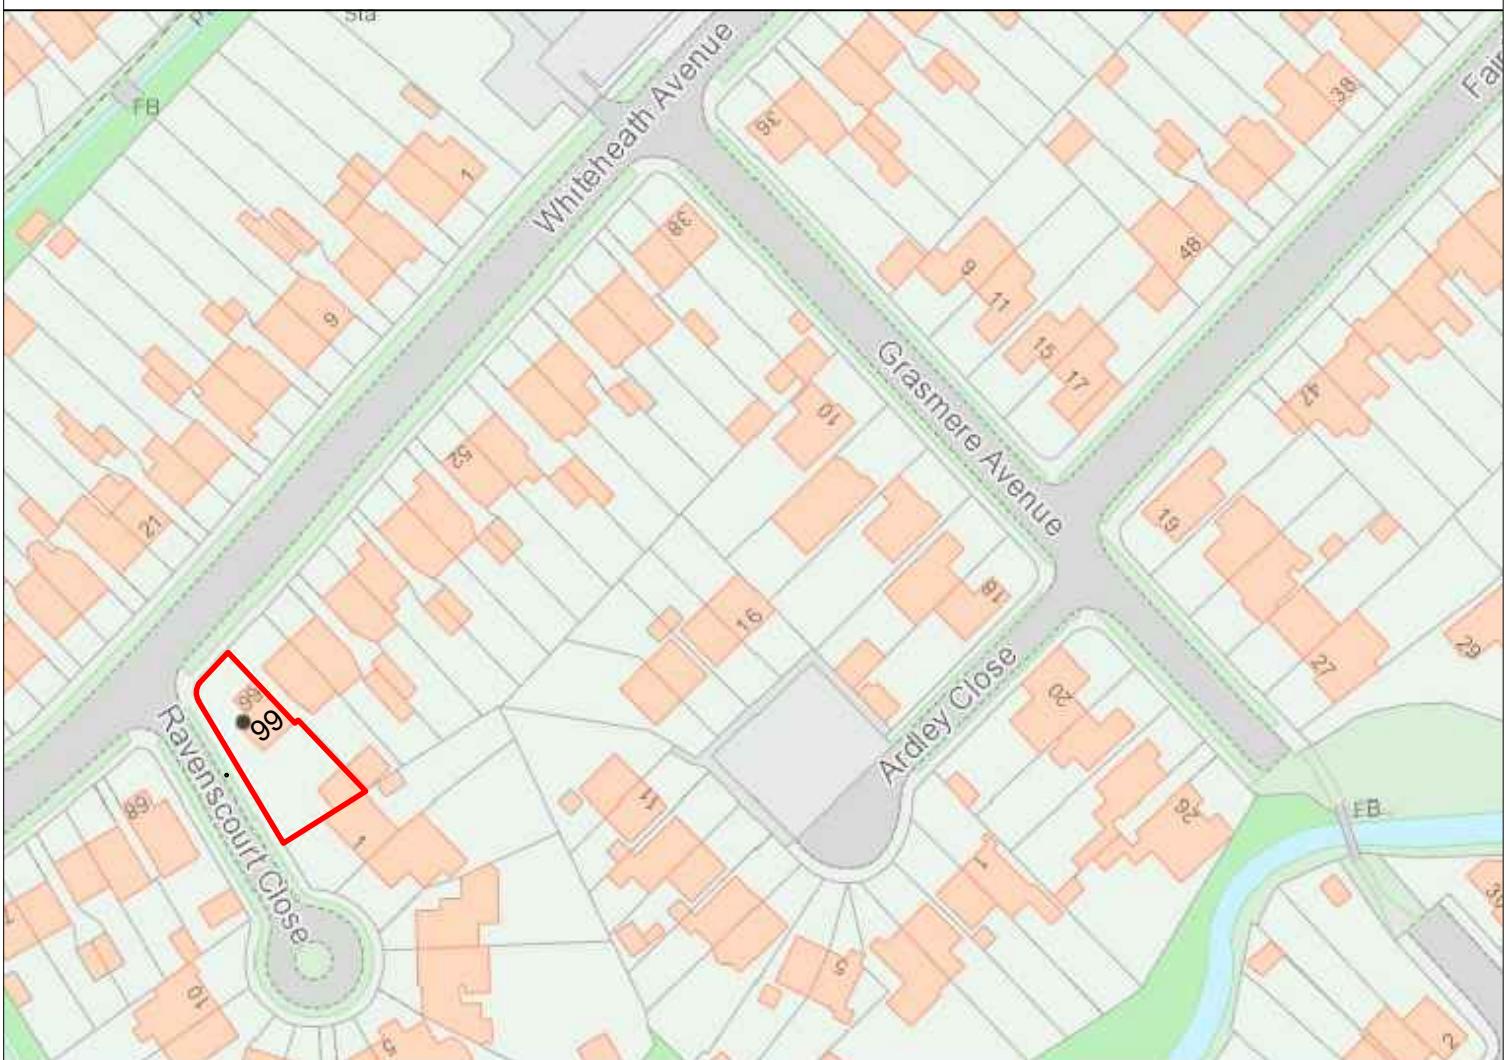

Plan Produced for: D N  
Date Produced: 25 OCTOBER 2021  
Scale: 1:1250