




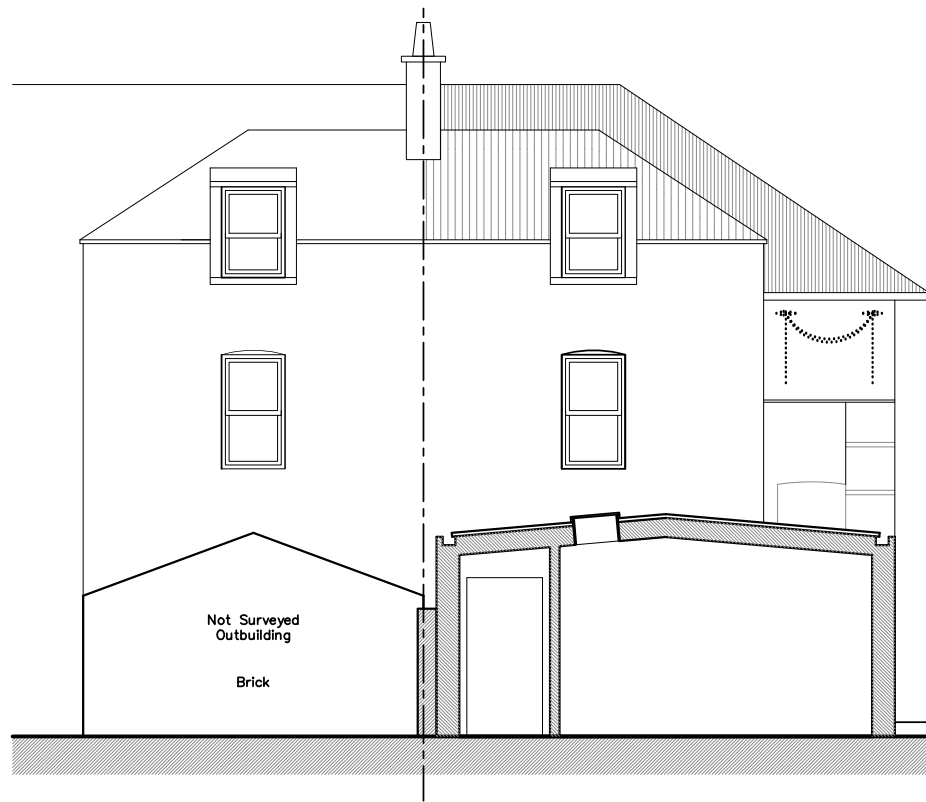


118 High Street

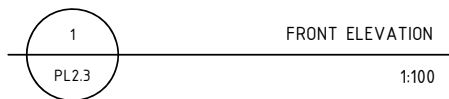


116 High Street

118 High Street

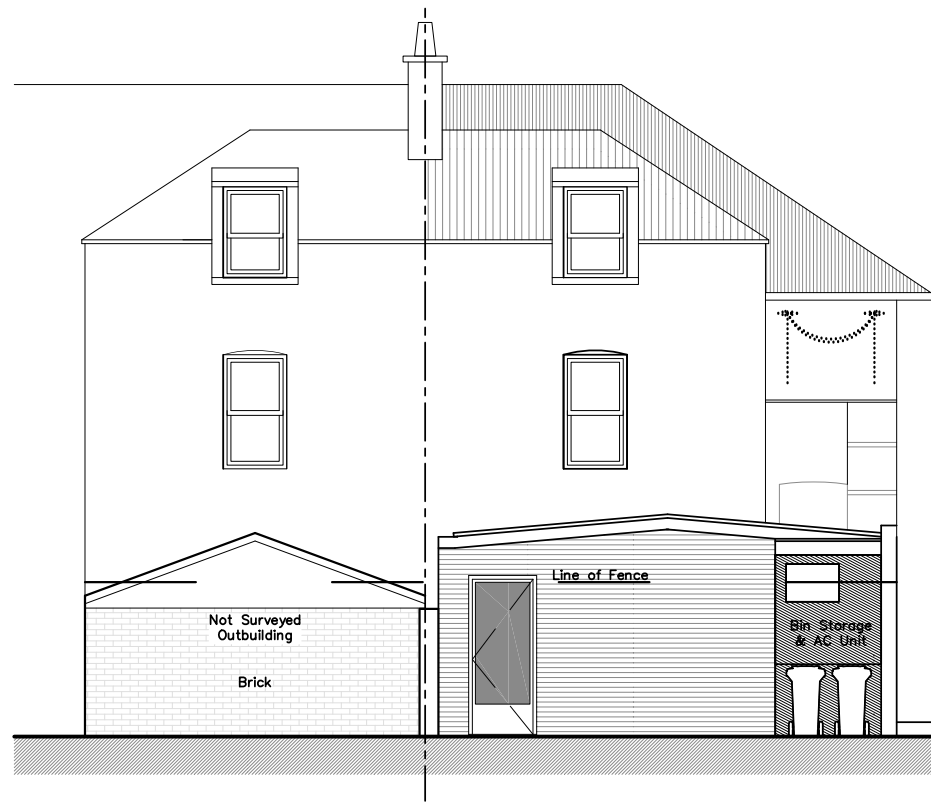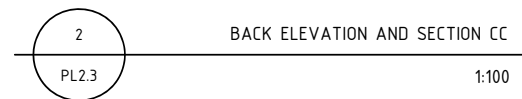


116 High Street


118 High Street

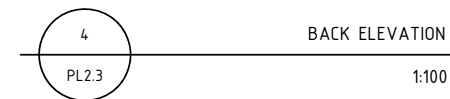

- KEY:
- 1 - Red Soft Mud Flat multi brick. Running bond. Brick and bond to match existing wall
 - 2 - Creasing tiles
 - 3 - Red Soft Mud Flat multi brick. Vertical stack bond
 - 4 - New metal gates with solid metal sheet
 - 5 - Glass Canopy

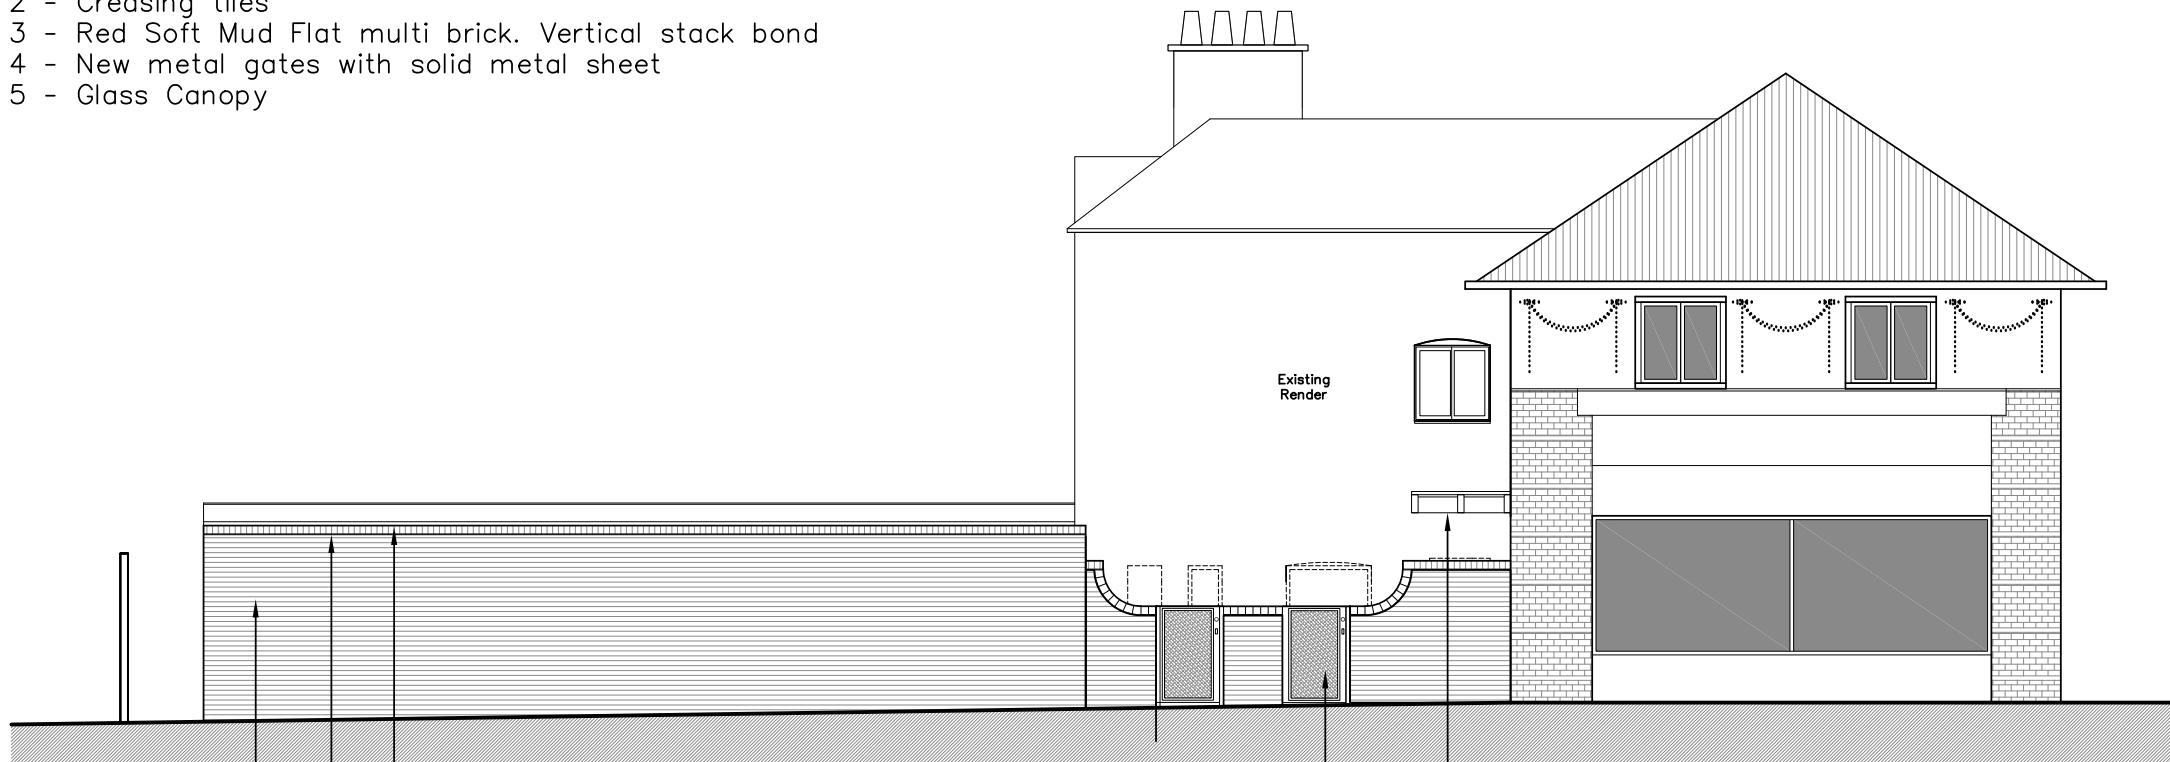


SIDE ELEVATION (NORTH WEST)

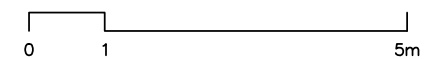

CLIENT
GOLDENACRE ESTATES LTD

ARCHITECT
ice
ICE ARCHITECTS | 70 White Lion Street | N1 9PP | London | uk
telephone +44 (0) 20 32150015
www.ice-architects.com | ice-london@ice-architects.com

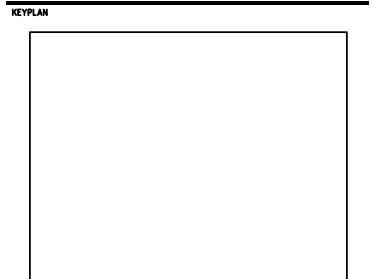

NOTES:

F	16.05.2023	Amended to site dimensions
E	18.04.2023	Section 73 Application
D	20.05.2020	New Planning Application
C	08.05.2019	Revised Planning Application
B	07.12.2018	Issue for Planning to Client
A	25.01.2018	First Issue to planners for PRE-APP
NO.	DATE	ISSUE
REVISIONS		
PROJECT		

Extension to
118 High St, Northwood HA6 1BJ

DRAWING TITLE
ELEVATIONS - PROPOSED

DATE	DRAWING NO.	REVISION
25.01.2018		
SCALE		
1:100 @ A3	PL2.3	F
ICE JOB NO.		
17.226		
CAD FILE NAME		
KE17.226.PLAN_Amend.dwg		

© Copyright ICE ARCHITECTS LTD. 2023