




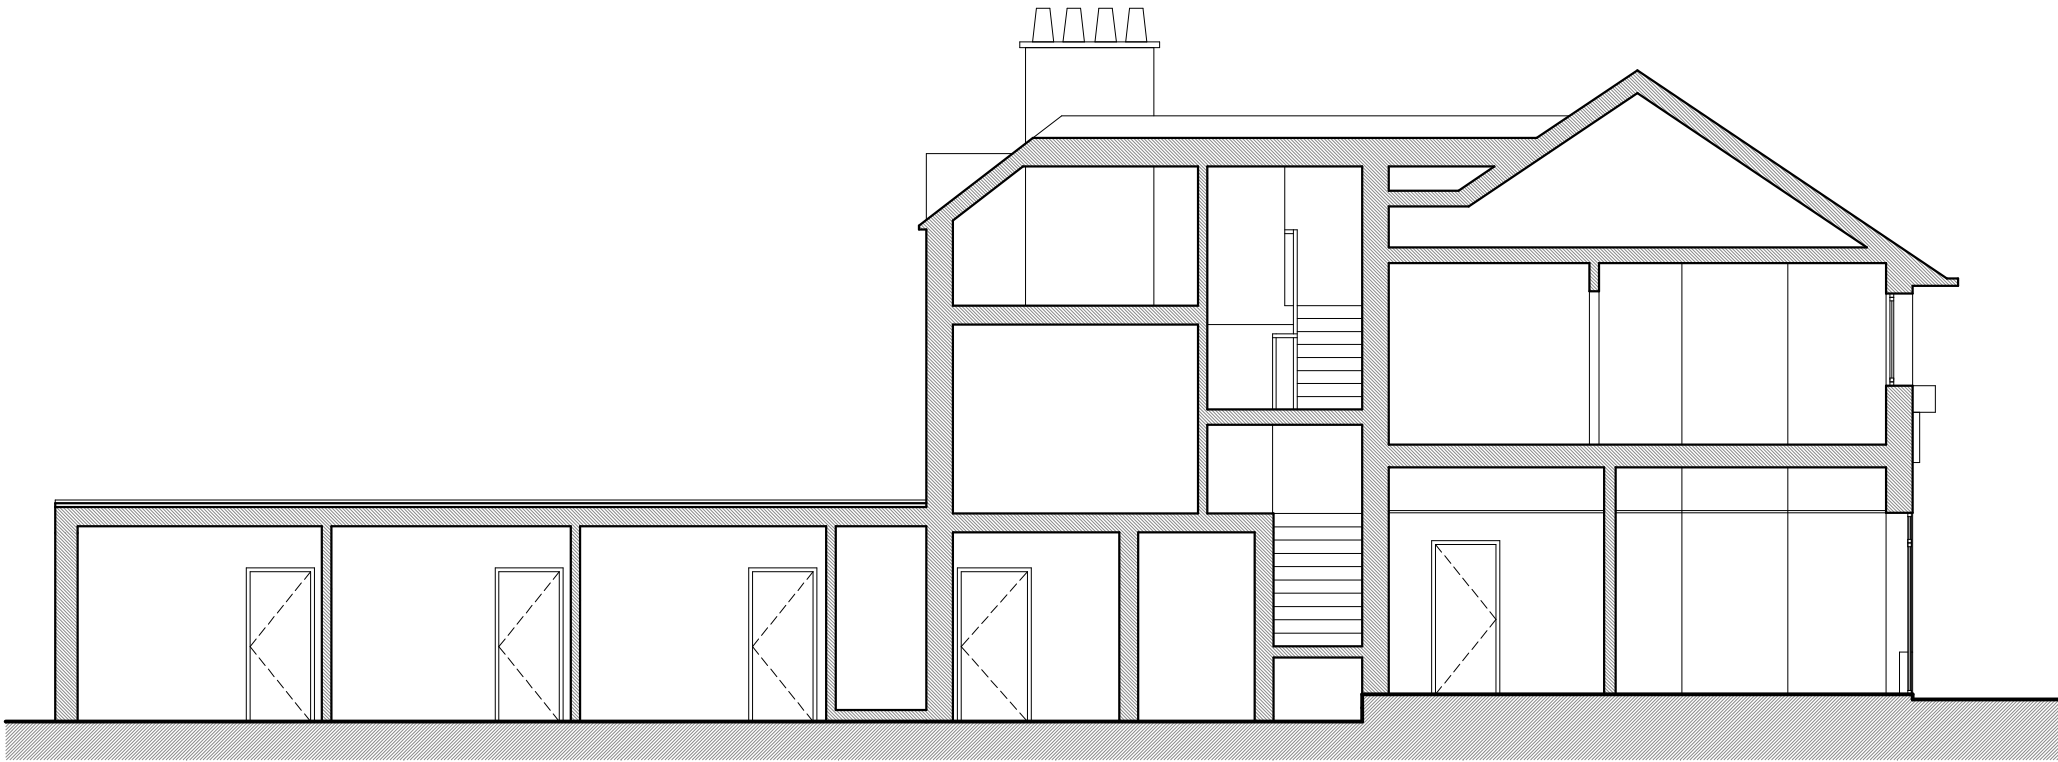

1 SECTION AA
PL2.4 1:100

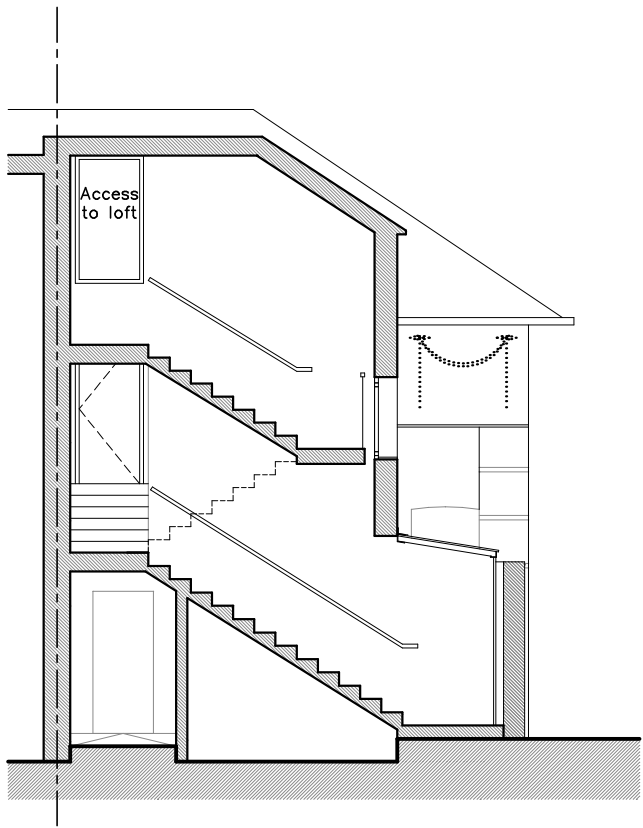


2 SECTION BB
PL2.4 1:100

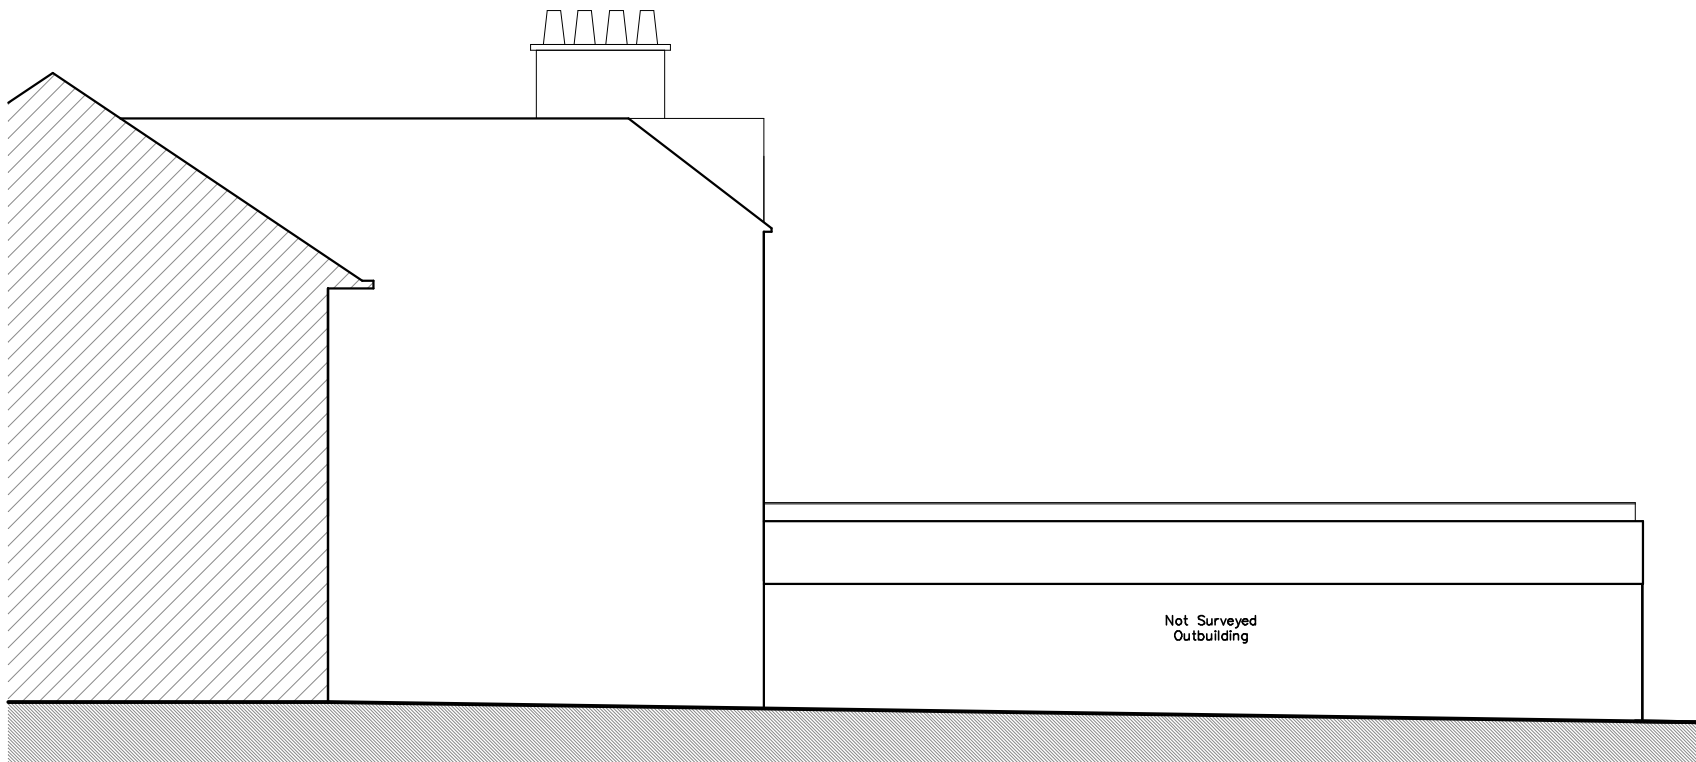

3 SIDE ELEVATION (SOUTH EAST)
PL2.4 1:100

116 High Street

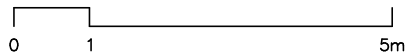

CLIENT
GOLDENACRE ESTATES LTD

ARCHITECT

ice

ICE ARCHITECTS | 54-58 Tanner Street | SE1 3PH | London | uk
telephone + 44 (0) 20 32150015
www.ice-architects.com | ice-london@ice-architects.com

KEYPLAN



NOTES:

D	20.05.2020	New Planning Application
C	08.05.2019	Revised Planning Application
B	07.12.2018	Issue for Planning to Client
A	25.01.2018	First Issue to planners for PRE-APP

NO.	DATE	ISSUE
REVISIONS		
PROJECT		

Extension to
118 High St, Northwood HA6 1BJ

DRAWING TITLE
ELEVATIONS AND SECTIONS
PROPOSED

DATE	DRAWING NO.	REVISION
25.01.2018		
SCALE		
1:100 @ A3	PL2.4	D
ICE JOB NO.		
17.226		
CAD FILE NAME		
KE17.226.PLAN.dwg		

© Copyright ICE ARCHITECTS LTD. 2020