


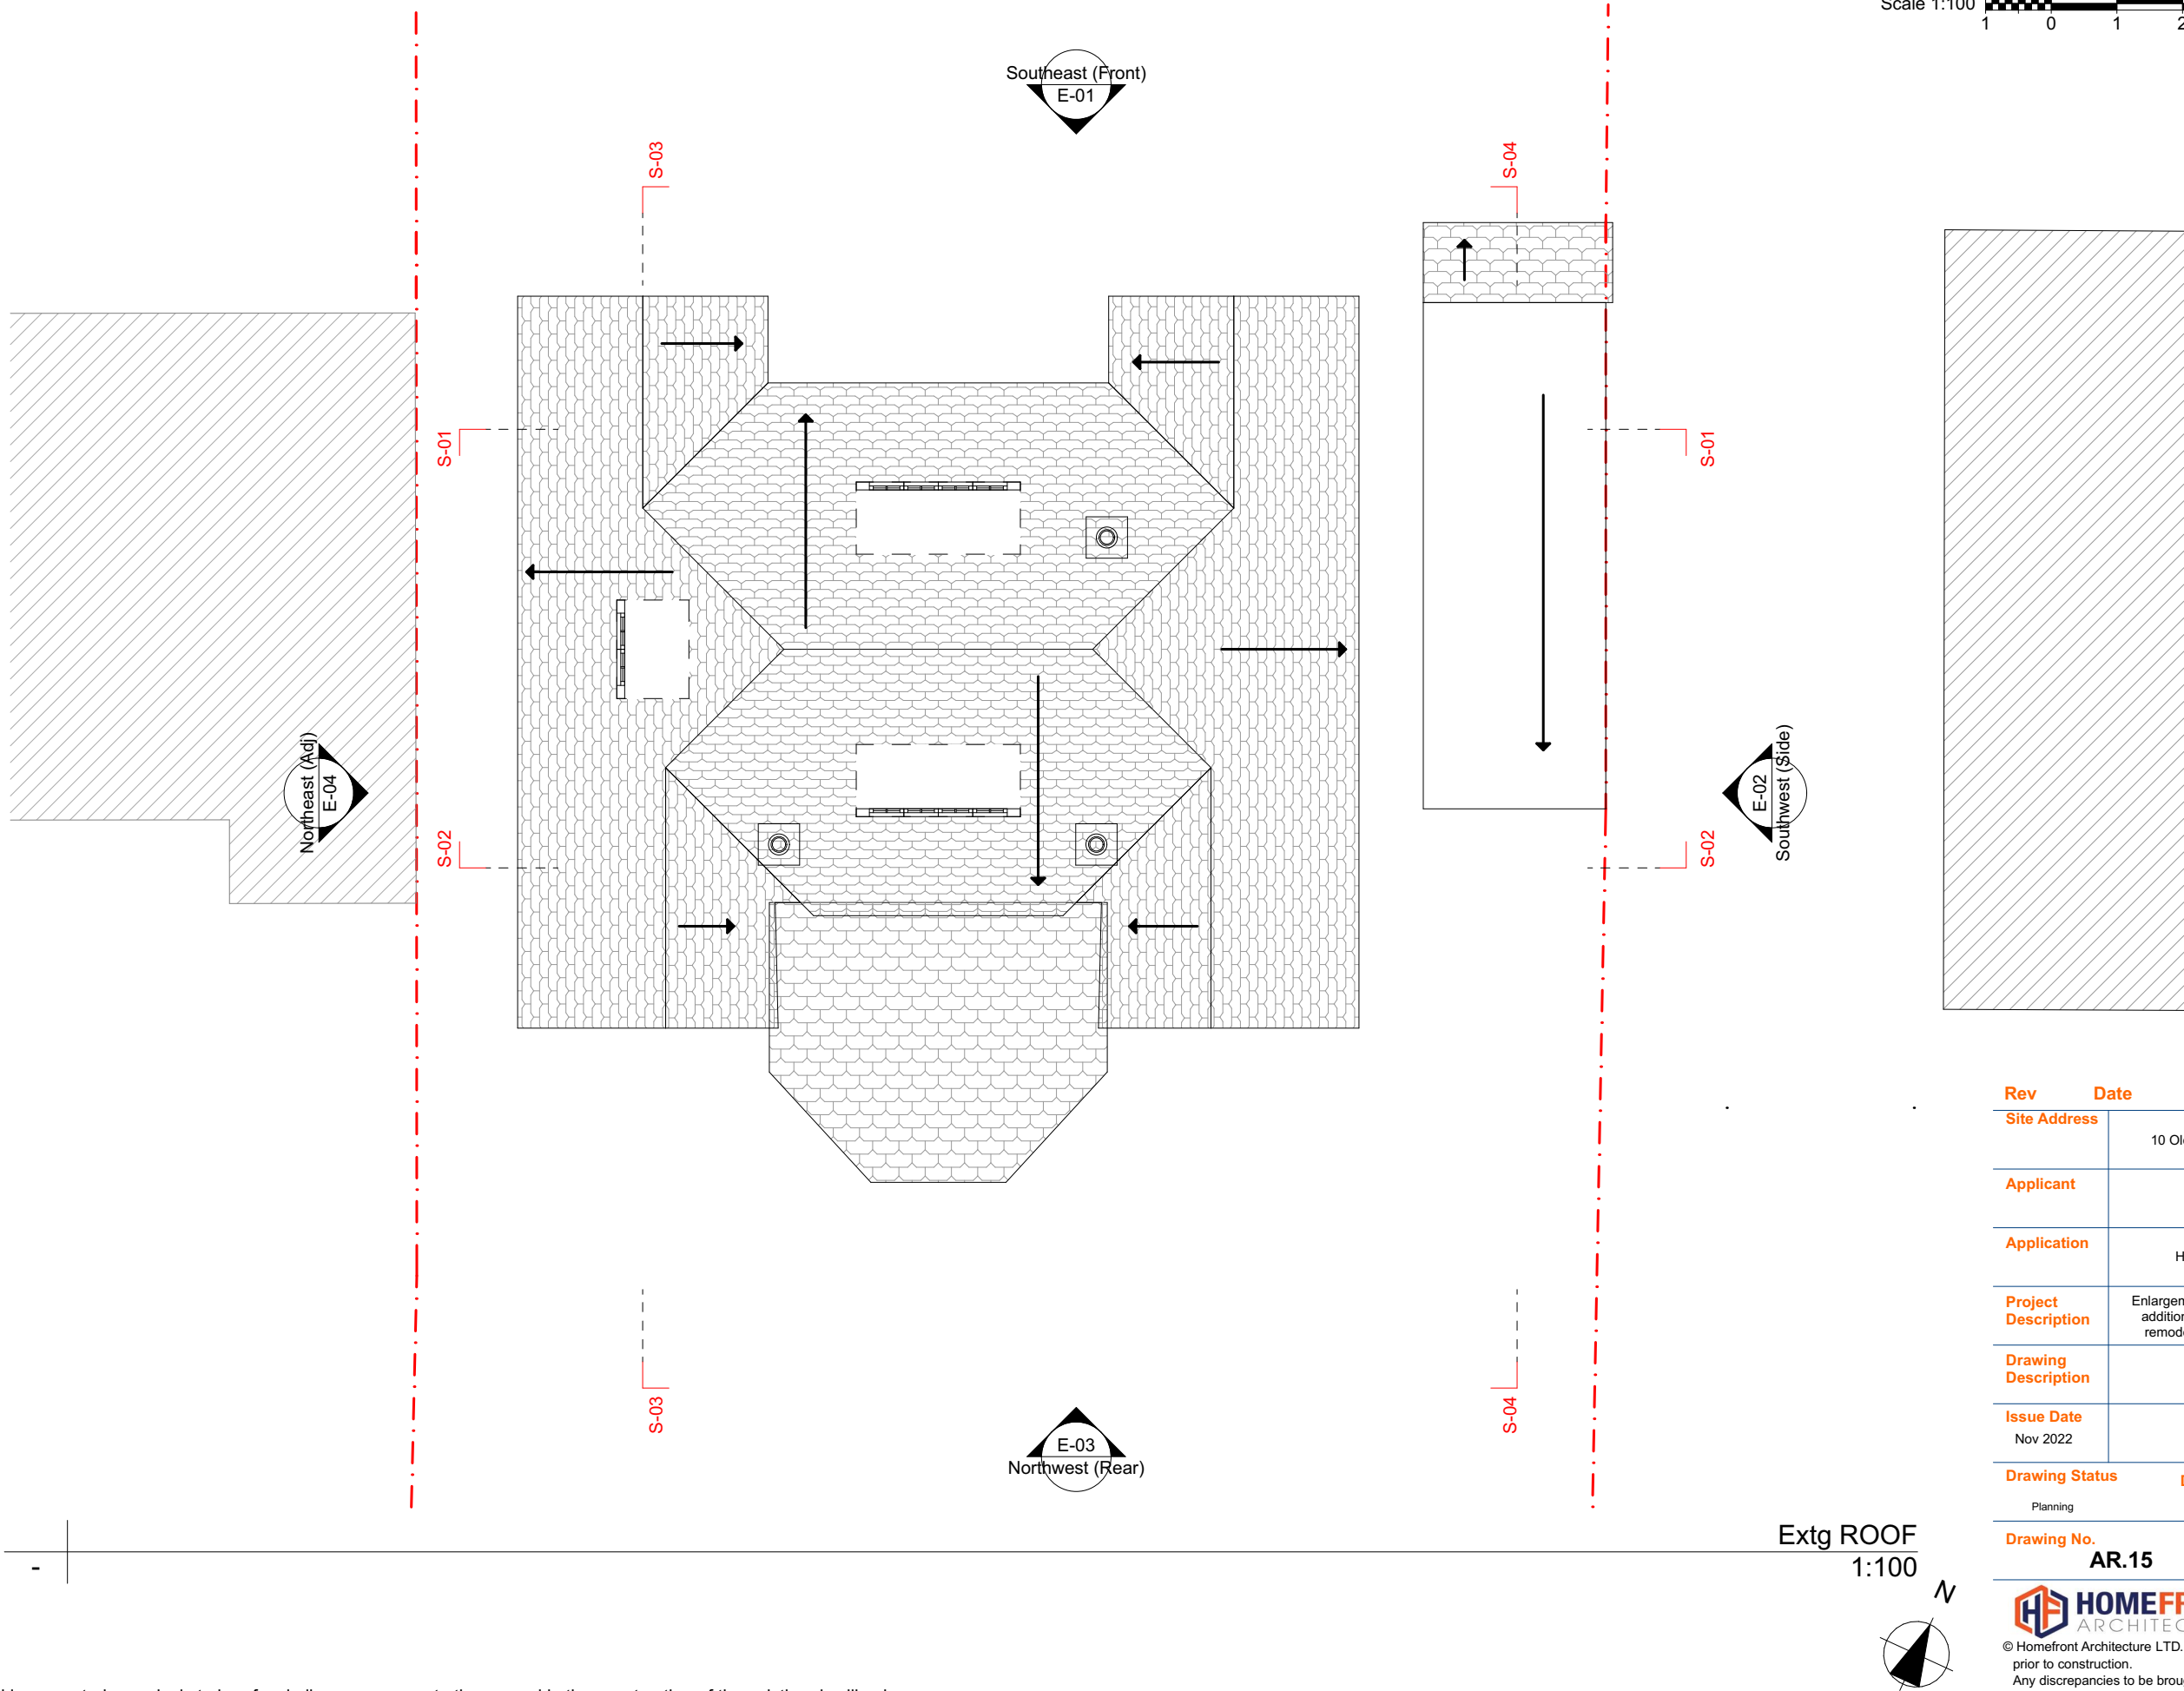

Rev	Date	Note
Site Address	10 Old Hatch Manor Ruislip HA4 8QG	
Applicant	#Client Full Name	
Application	House Holders Planning	
Project Description	Enlargement of the dwelling house to form additional habitable rooms with internal remodeling incorporating side garage.	
Drawing Description	Extg Roof	
Issue Date	Nov 2022	Scale 1:100
Drawing Status	Planning	Drawn by BB Checked AK
Drawing No.	AR.15	Revision A

The material used in any exterior works is to be of a similar appearance to those used in the construction of the existing dwelling house