



Site Map
1:1250

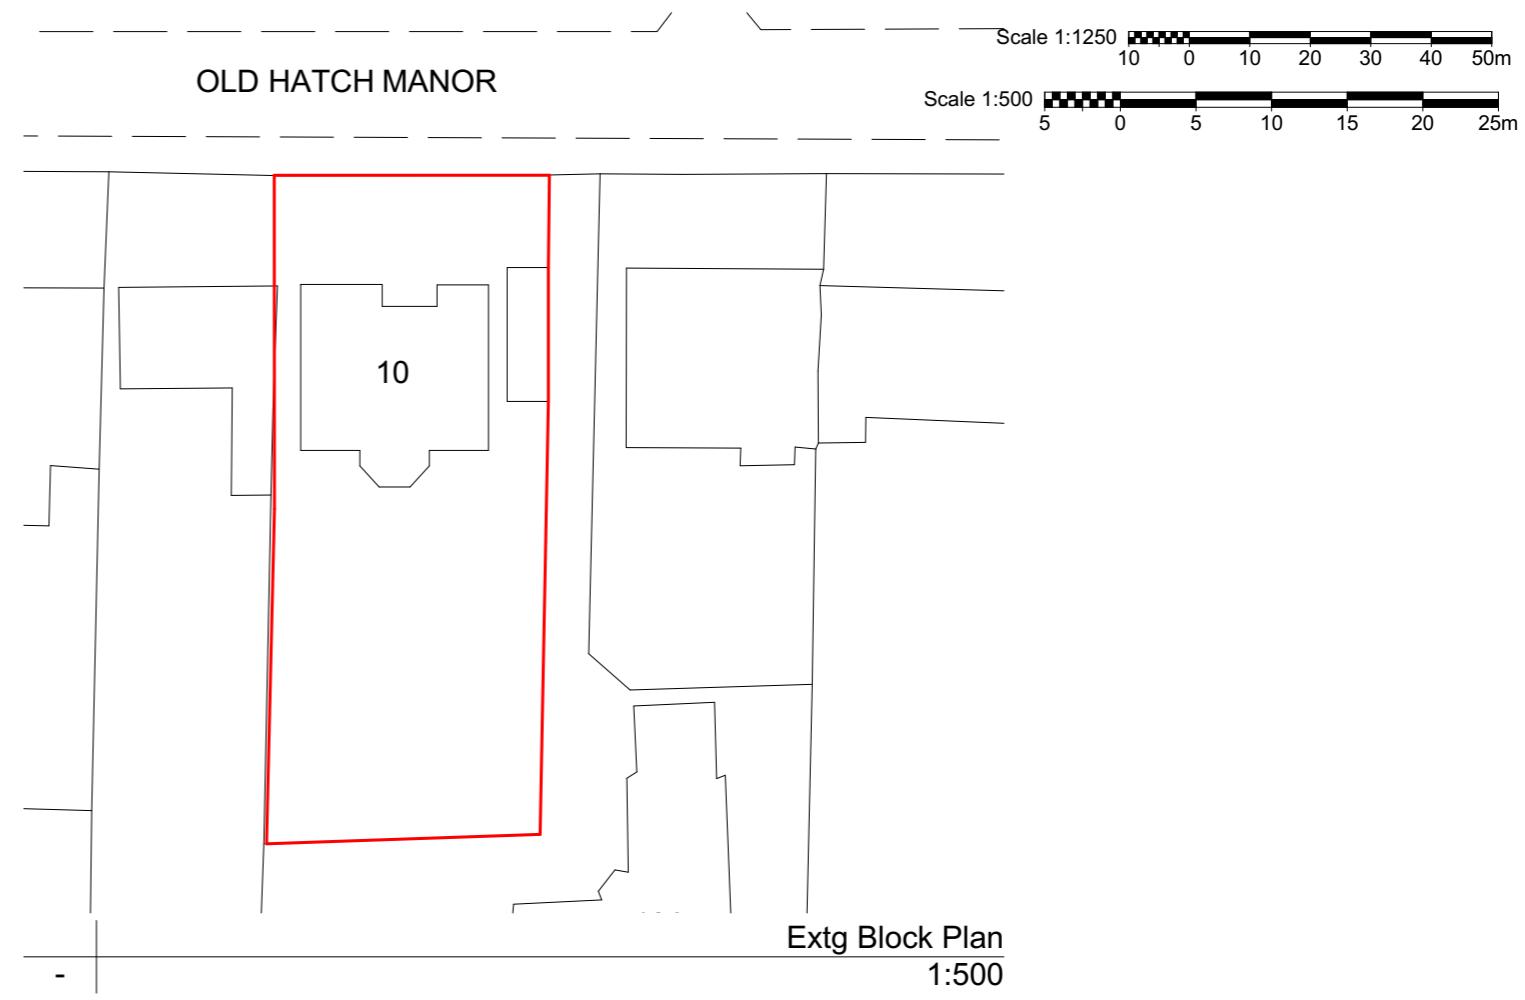

OLD HATCH MANOR

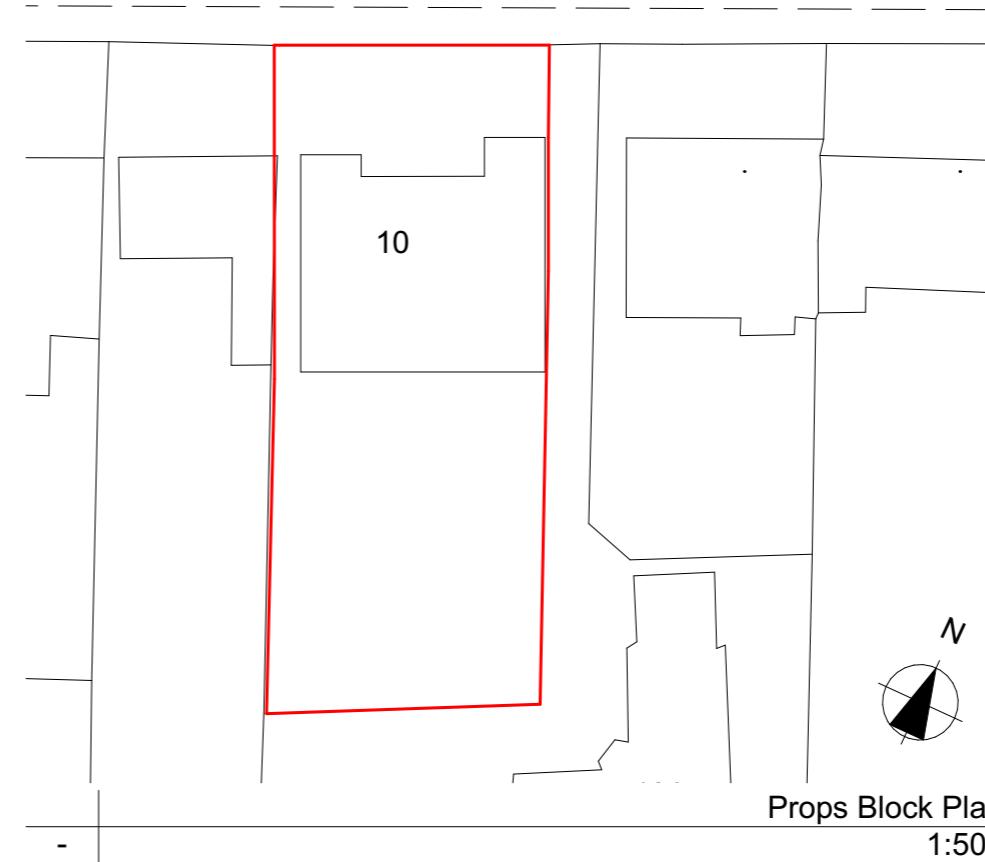

Props Block Plan
1:500

Rev	Date	Note
Site Address	10 Old Hatch Manor Ruislip HA4 8QG	
Applicant	#Client Full Name	
Application	House Holders Planning	
Project Description	Enlargement of the dwelling house to form additional habitable rooms with internal remodeling incorporating side garage.	
Drawing Description	Site and Block Plan	
Issue Date	Scale Nov 2022	1:1250, 1:500
Drawing Status	Drawn by Planning	Checked BB AK
Drawing No.	AR.17	Revision A
HOMEFRONT ARCHITECTURE	5a Burgess Rd London E15 2AD Tel: 020 8281 2889	
© Homefront Architecture LTD. All dimensions to be checked on site prior to construction. Any discrepancies to be brought to the attention of Homefront, prior to construction.		

The material used in any exterior works is to be of a similar appearance to those used in the construction of the existing dwelling house