


## Notes


### 0 General Notes

0.10 **Side-Facing Windows**  
Side-facing windows must be obscure-glazed; and, if opening, to be 1.7 metres above the floor of the room in which they are installed.

### 1 Materials

1.1 **Pitched Roof**  
New roof tiles to be dark plain redland  
1.5 **New External Render Finish Walls**  
New external wall smooth white render finish to comply to BS EN 13914  
1.8 **New External Door And Windows**  
New external doors and windows to be black high quality aluminium

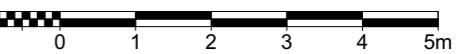Scale 1:100 

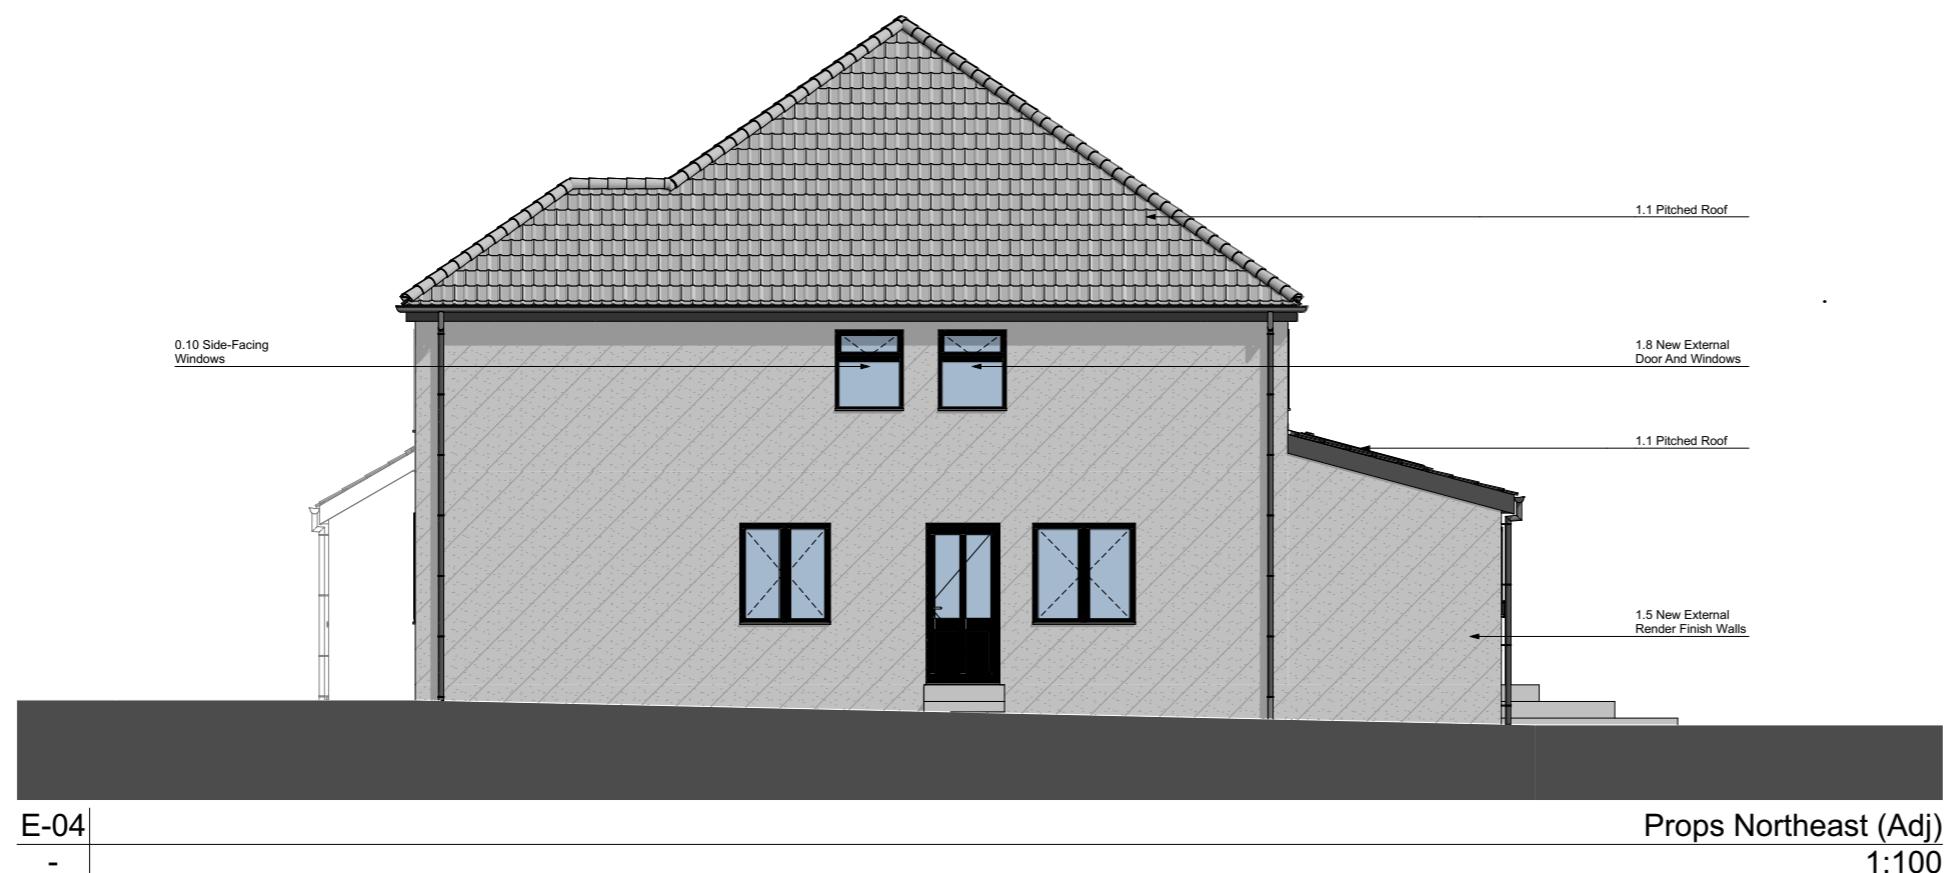

The material used in any exterior works is to be of a similar appearance to those used in the construction of the existing dwelling house

Rev	Date	Note
Site Address	10 Old Hatch Manor Ruislip HA4 8QG	
Applicant	#Client Full Name	
Application	House Holders Planning	
Project Description	Enlargement of the dwelling house to form additional habitable rooms with internal remodeling incorporating side garage.	
Drawing Description	Extg and Props Northwest Elev	
Issue Date	Nov 2022	Scale 1:100
Drawing Status	Planning	Drawn by BB
		Checked AK
Drawing No.	AR.6	Revision A