
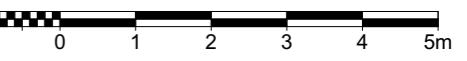
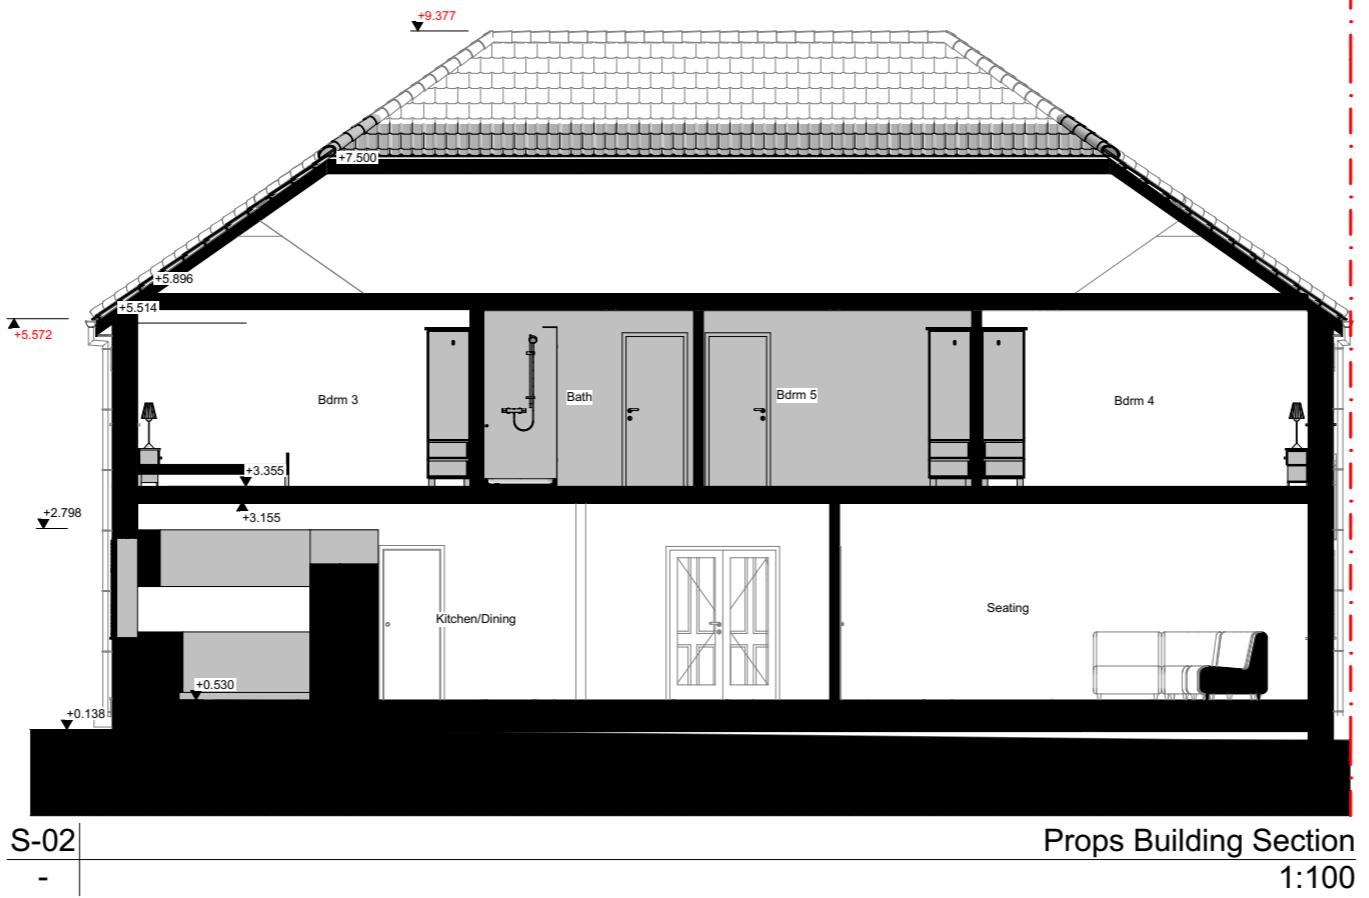


Scale 1:100 

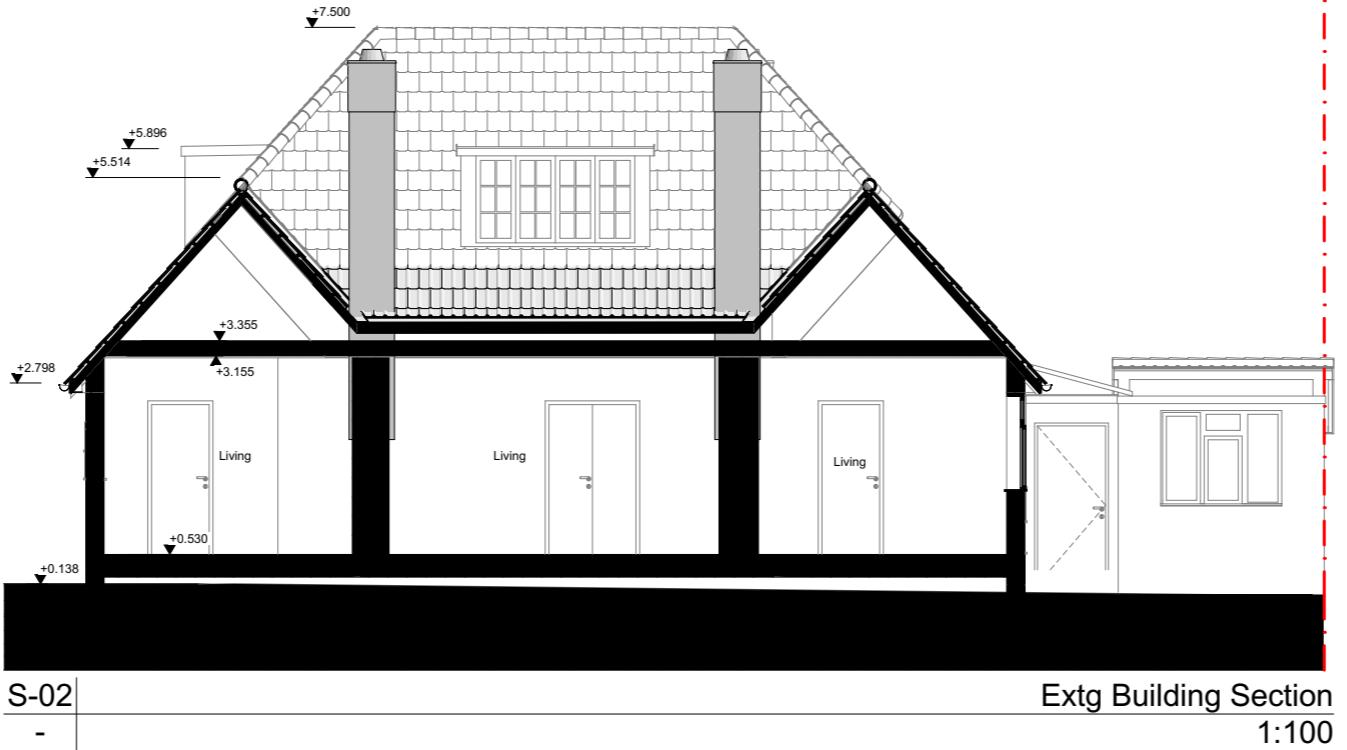

The material used in any exterior works is to be of a similar appearance to those used in the construction of the existing dwelling house

Rev	Date	Note
Site Address		10 Old Hatch Manor Ruislip HA4 8QG
Applicant		#Client Full Name
Application		House Holders Planning
Project Description		Enlargement of the dwelling house to form additional habitable rooms with internal remodeling incorporating side garage.
Drawing Description		Extg and Props Section S-02
Issue Date		Scale Nov 2022
Drawing Status	Drawn by	Checked
Planning	BB	AK
Drawing No.	Revision	
AR.8	A	

HOMEFRONT 5a Burgess Rd London
ARCHITECTURE E15 2AD Tel: 020 8281 2889
© Homefront Architecture LTD. All dimensions to be checked on site
prior to construction.
Any discrepancies to be brought to the attention of Homefront, prior
to construction.