
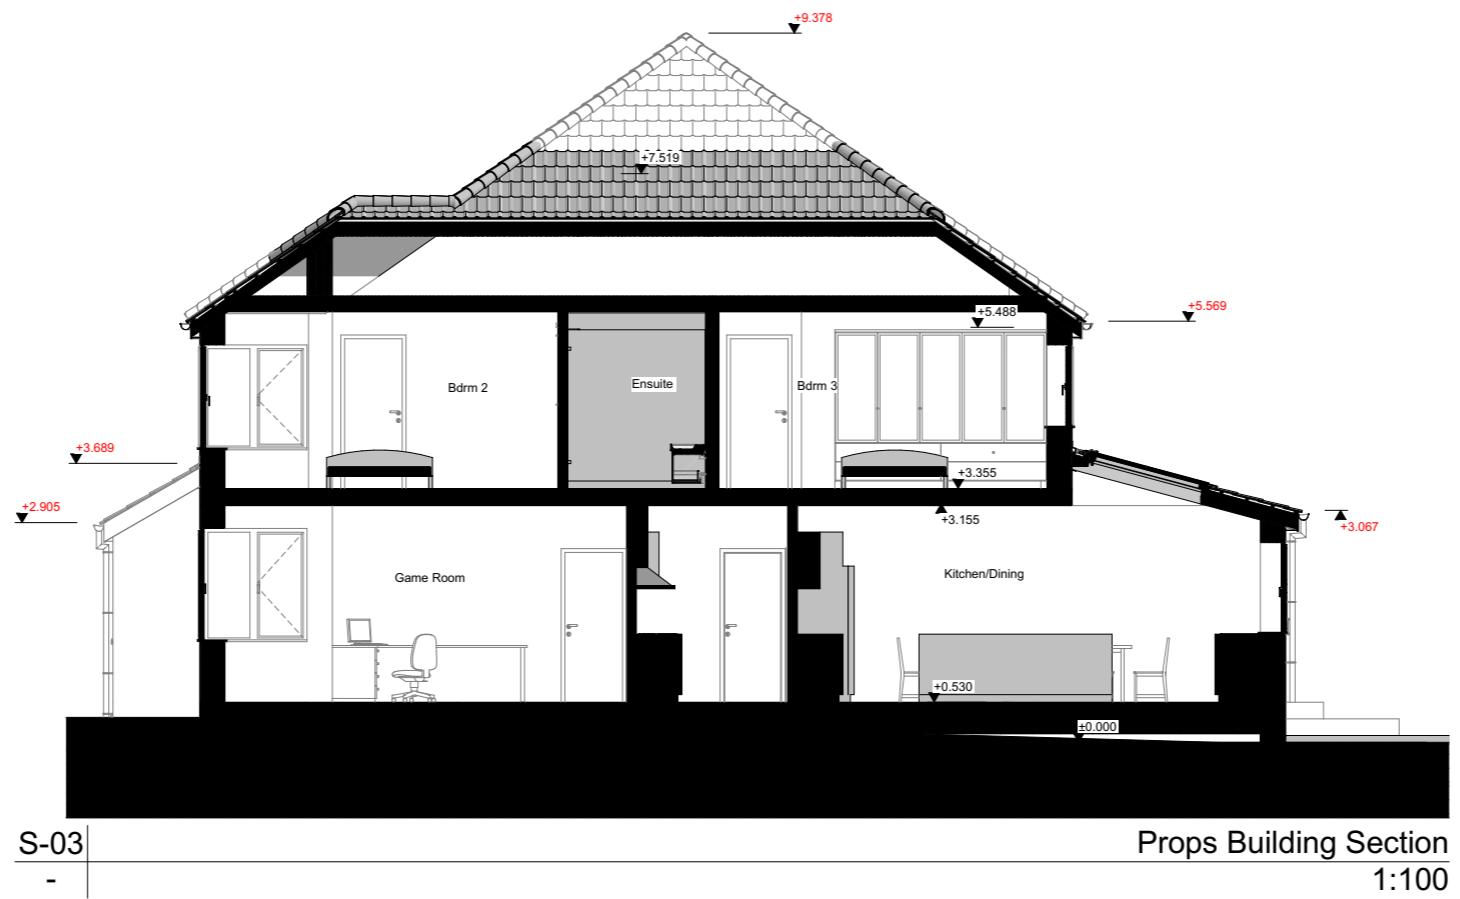


Scale 1:100 

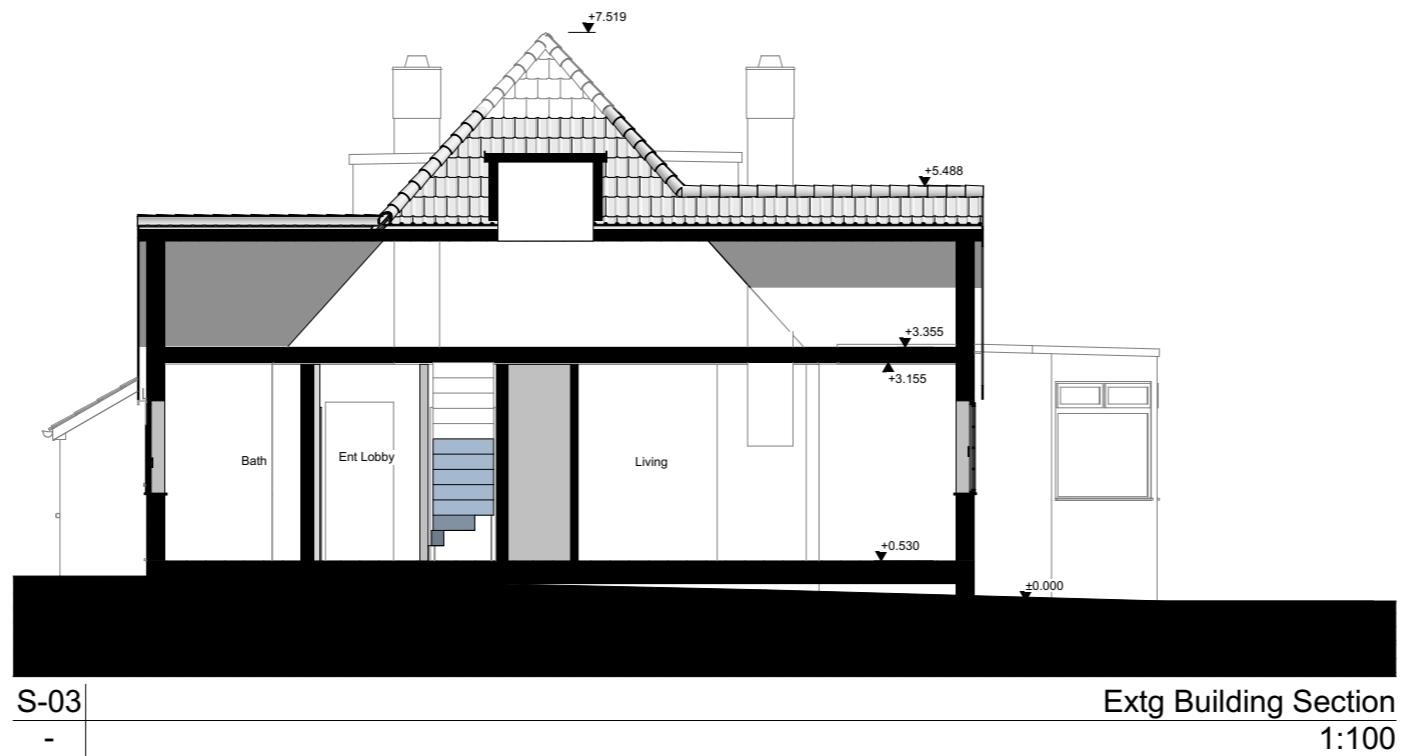

The material used in any exterior works is to be of a similar appearance to those used in the construction of the existing dwelling house

| Rev                 | Date   | Note           |
|---------------------|--|----------------|
| Site Address        | 10 Old Hatch Manor Ruislip HA4 8QG   |                |
| Applicant           | #Client Full Name  |                |
| Application         | House Holders Planning   |                |
| Project Description | Enlargement of the dwelling house to form additional habitable rooms with internal remodeling incorporating side garage. |                |
| Drawing Description | Extg and Props Section S-03  |                |
| Issue Date          | Nov 2022   | Scale<br>1:100 |
| Drawing Status      | Planning   | Drawn by<br>BB |
| Drawn by            | AK   | Checked        |
| Drawing No.         | AR.9   | Revision<br>A  |