


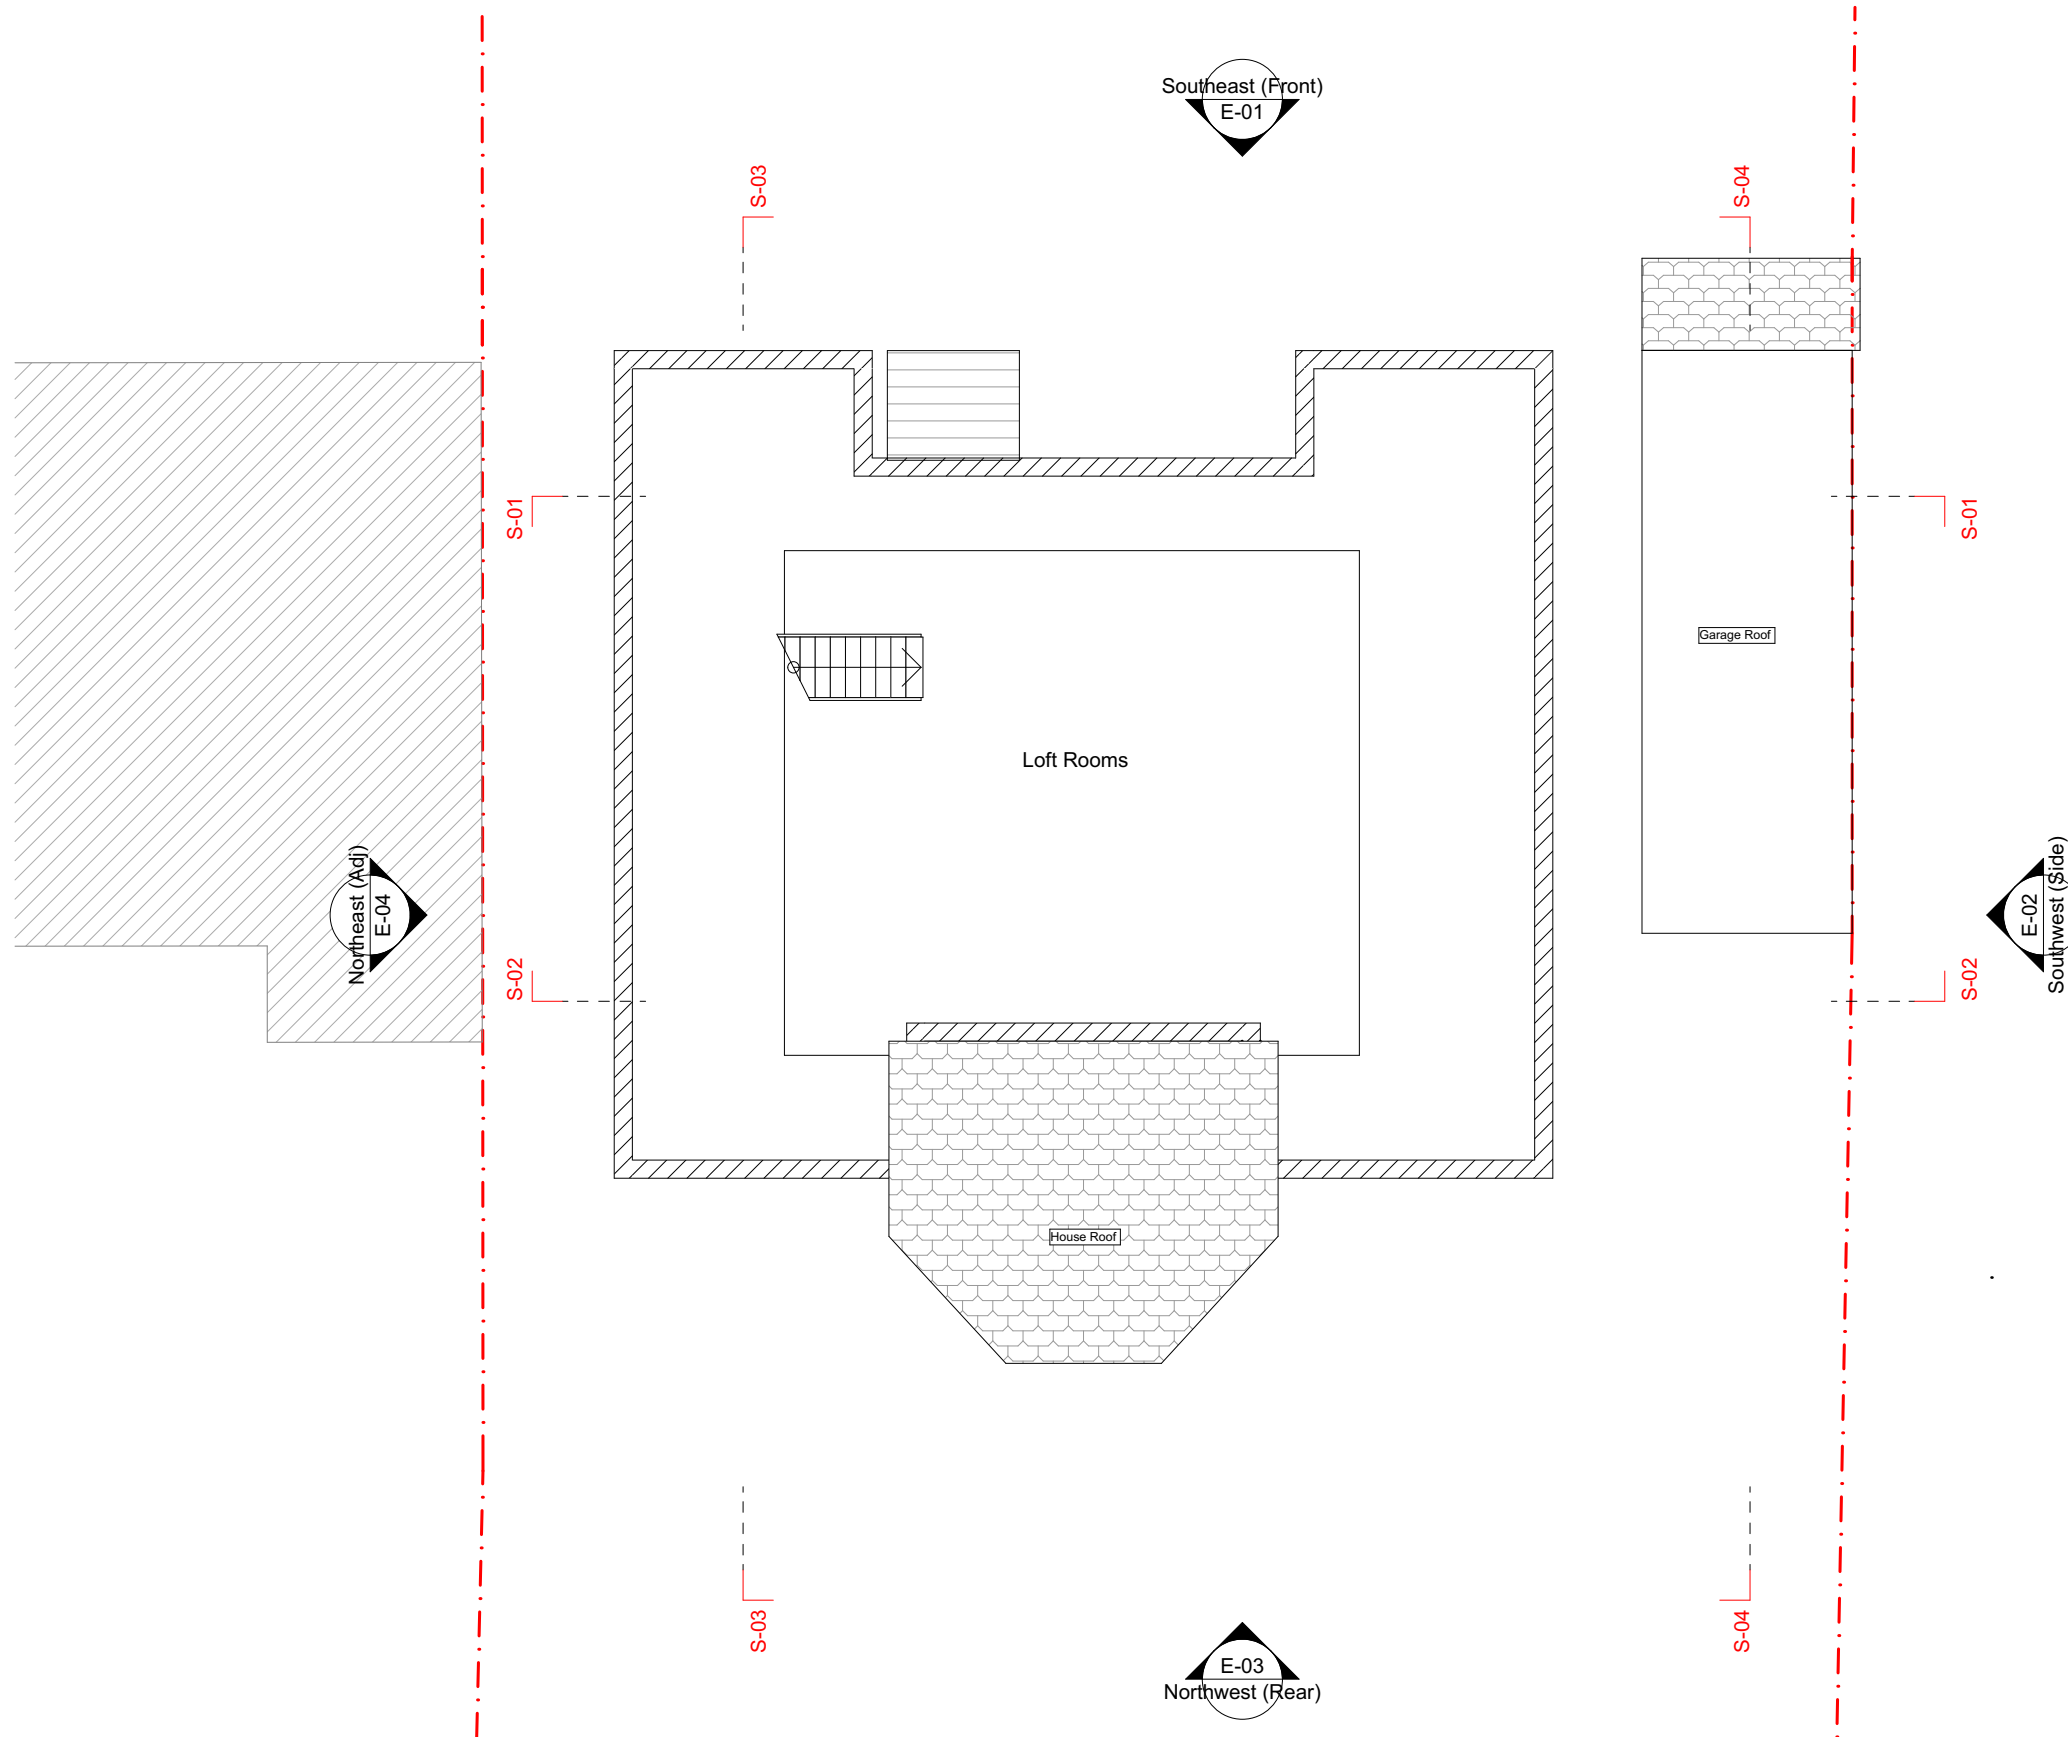

Rev	Date	Note
Site Address	10 Old Hatch Manor Ruislip HA4 8QG	
Applicant	#Client Full Name	
Application	House Holders Planning	
Project Description	Enlargement of the dwelling house to form additional habitable rooms with internal remodeling incorporating side garage.	
Drawing Description	Extg 1st Flr	
Issue Date	Nov 2022	Scale 1:100
Drawing Status	Drawn by BB	Checked AK
Drawing No.	Revision	
AR.13	A	

 **HOMEFRONT**
ARCHITECTURE

5a Burgess Rd London
E15 2AD
Tel: 020 8281 2889

© Homefront Architecture LTD. All dimensions to be checked on site prior to construction.
Any discrepancies to be brought to the attention of Homefront, prior to construction.