




FRONT VIEW

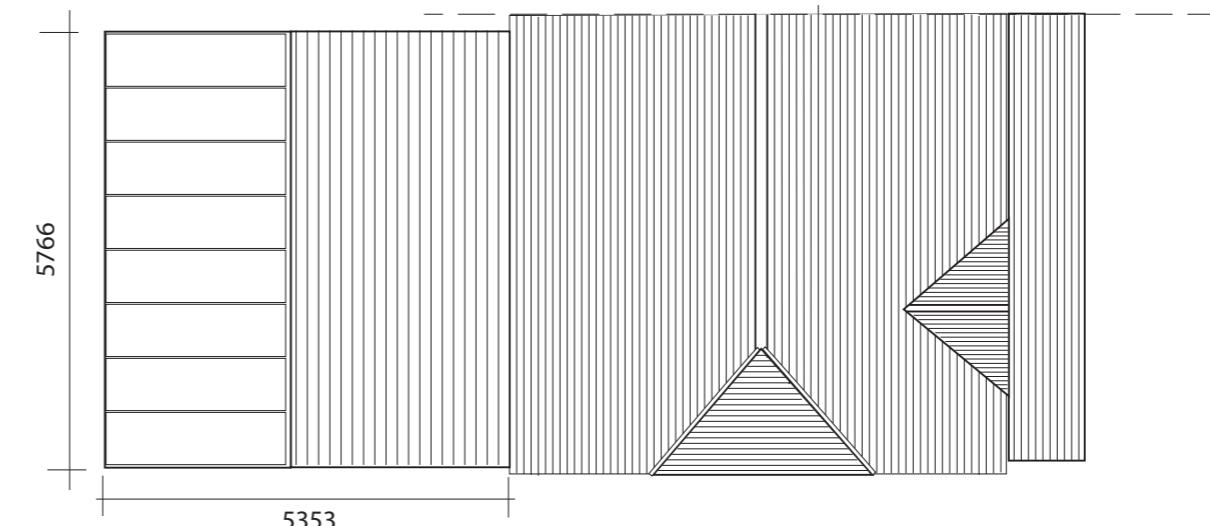

PLAN VIEW

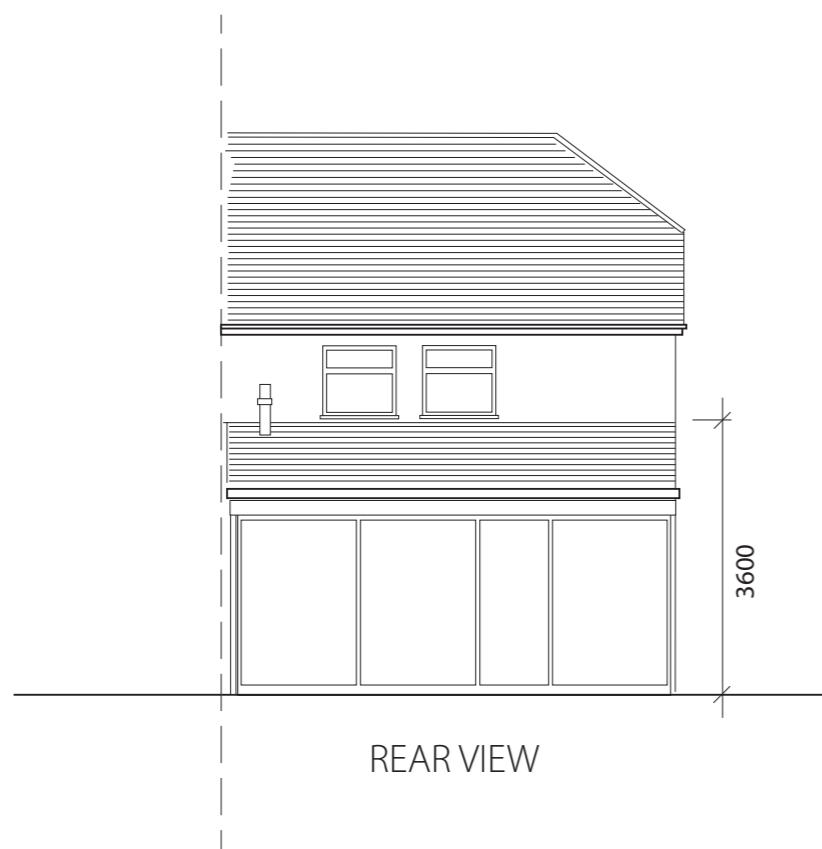

REAR VIEW

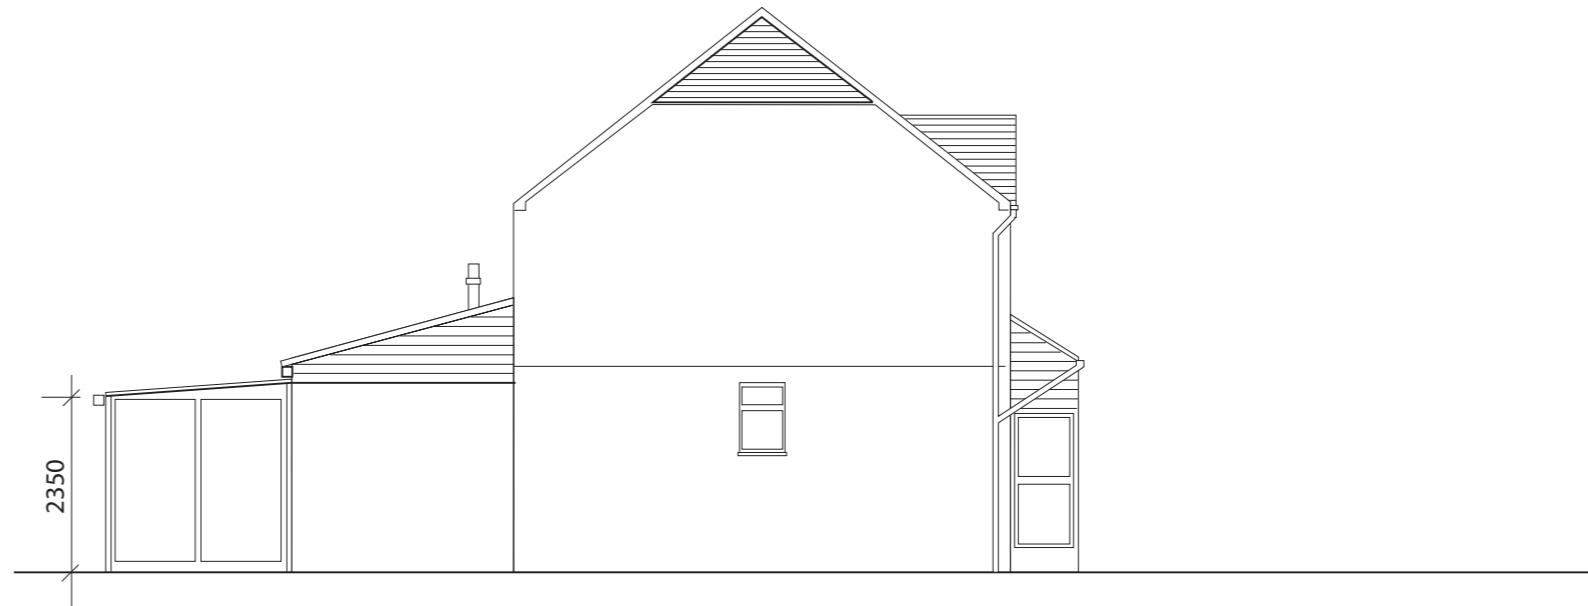

SIDE VIEW

0 1m 2m 3m 4m 5m
SCALE 1:100 IN METERS

EXISTING

HDG
DESIGN AND PRINT
Since 1992

35 Dagnall Crescent Uxbridge UB8 2HA	SCALE 1/100@A3	DATE 06/05/2024	DRWG NO 240506A
---	-------------------	--------------------	--------------------

BY HDG Unit A2 Connaught Business Centre, Hyde Estate Road NW9 6JL