


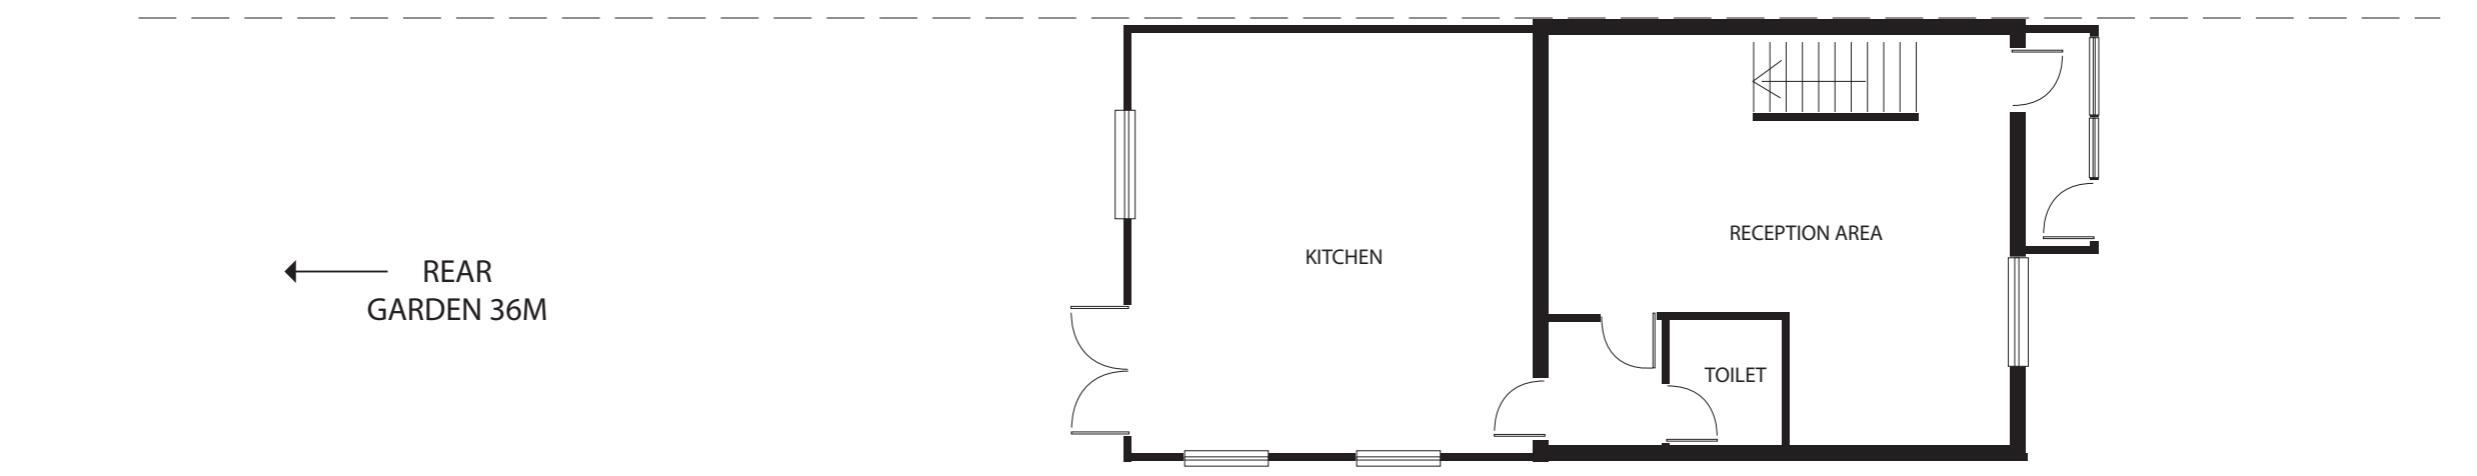

EXISTING GROUND FLOOR LAYOUT



PROPOSED GROUND FLOOR LAYOUT

0 1m 2m 3m 4m 5m
SCALE 1:100 IN METERS

FLOOR LAYOUT