

NEIGHBOURS
OUTBUILDING

Lawn

Patio

New works to be rear
glass conservatory, similar to existing.
Glazed rear and side walls
to have less impact on neighbours

green dotted walls indicate
existing 5m conservatory

LOUNGE

fire place

4700

5000

920

1000

NEIGHBOURS
GF EXTENSION

NEIGHBOURS
GF CONSERVATORY

NEIGHBOURS HOUSE
125a DUCKS HILL ROAD

NEIGHBOURS
GF EXTENSION

Dining

Living

Kitchen

Entrance
hall

Garage

Utility

NEIGHBOURS HOUSE
129 DUCKS HILL ROAD


PLEASE ALSO SEE TREE PROTECTION PLAN
AND DAYLIGHT/SUNLIGHT ASSESSMENT

11

PROP GF
Scale: 1:100




tel : 0796 222 3141
email : sandeep@sskarchitects.co.uk

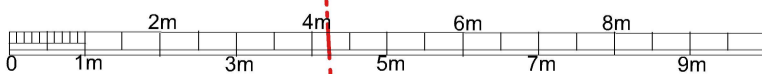

scale - 1 : 100 @ A3

Driveway

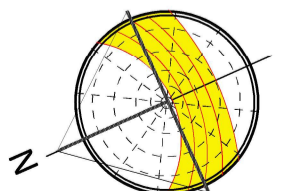

PROPOSED

Purpose - Householder planning application

All dimensions to be checked on site. All omissions & discrepancies to be reported to the designer.	PROJECT: 127 Ducks Hill Road, Northwood, HA6 2SQ	DATE: 28/07/2022
	DWG NO: PROP GF	REVISION: 11