




MELISI FRONT BEFORE IT WAS **DESIGNED** *by* GOOD PEOPLE



FRONT



SIDE

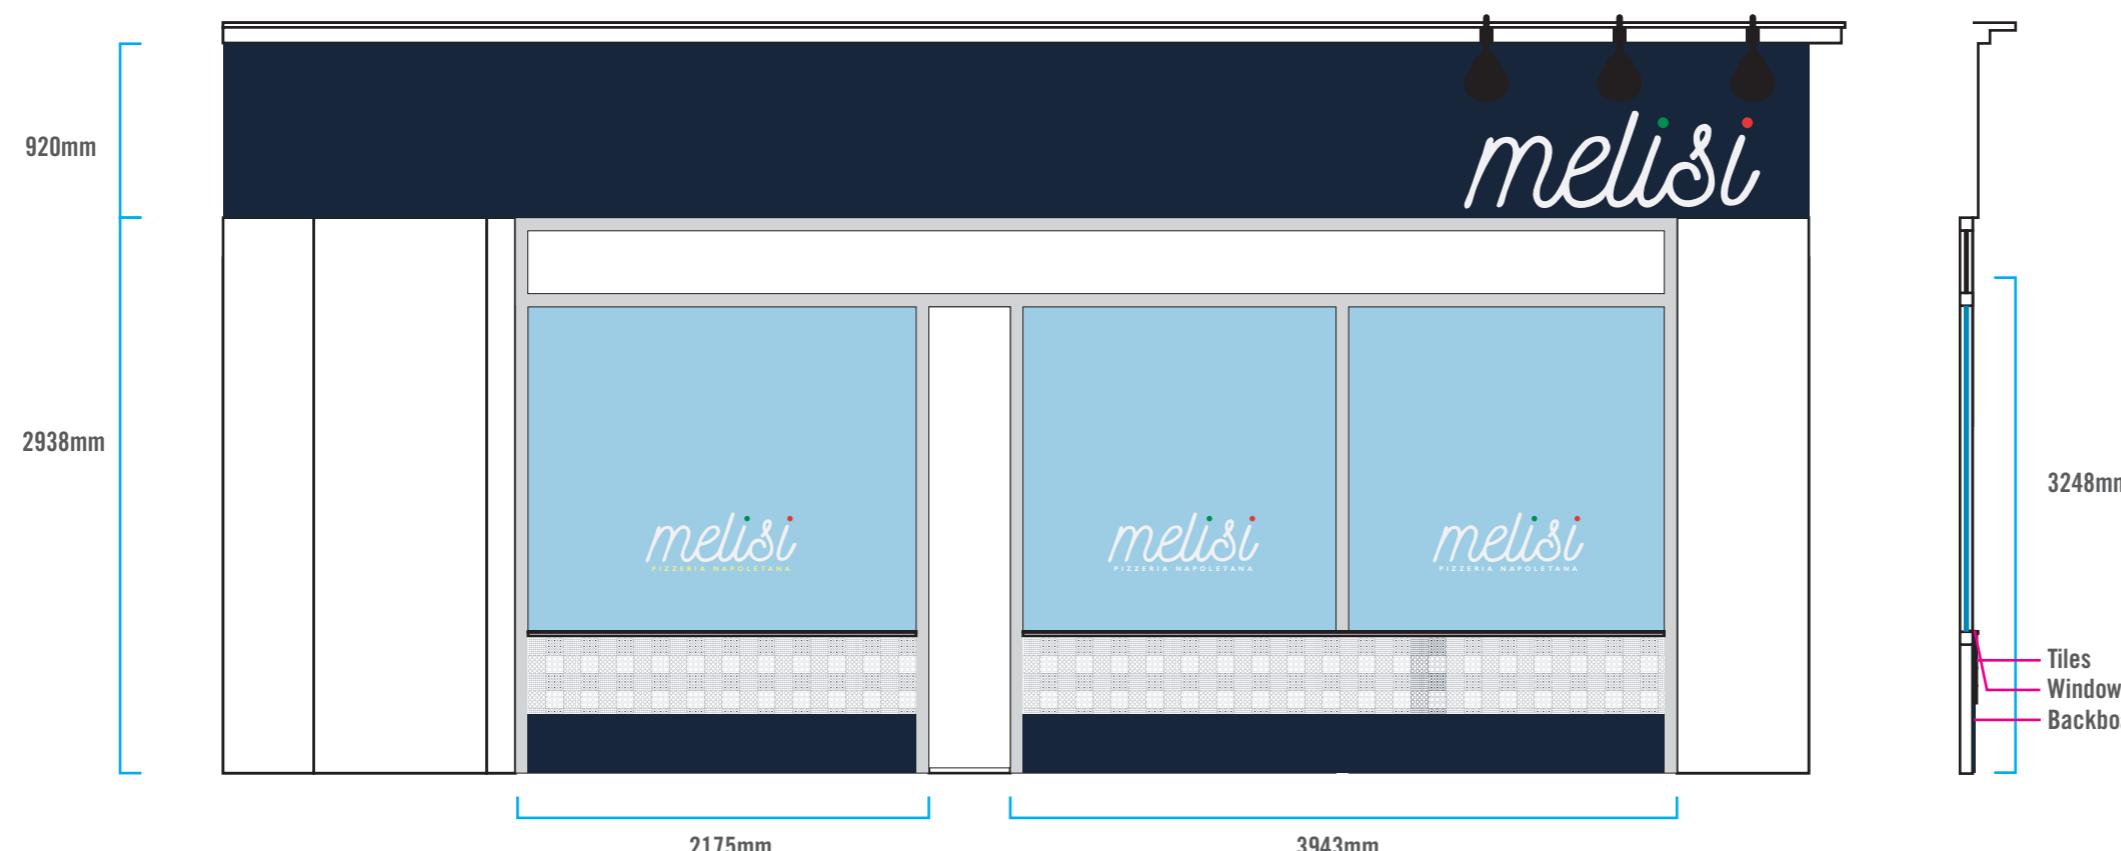

1.3.3_MELISI

10/02/2020

DESIGNED *by* GOOD PEOPLE

hi@designedbygoodpeople.com 0207 193 0098

Contact: Lee Newham

Vinyls to window (max height 270mm).

Window mullions covered by panels above windows and on stallriser: Tiled stallriser to match the ones on the Northwood branch.

Tiles from Topps Tiles (Batik Patchwork Blue Tile) for 4 tiles depth. Area under this to be painted in brand blue to match sign in waterproof medite board to same depth as tiles.

New grey aluminium shop front with framless glass door with stainless steel handle.

Internal glass screen with glass to current building standards and internal door to the internal ceiling.

Floor to be lowered to allow door to open (as indicated in green) on following page. Blank white infil panels above glass with vinyls to front.

COLOURS TO MATCH TO:



WHITE

BRAND GREEN
TBCBRAND
RED
TBCBRAND
DK BLUE
TBCOption for shop frame to be white.
RAL7047PLEASE NOTE:
CONTRACTORS SHOULD TAKE THEIR OWN MEASUREMENTS AND ADAPT ARTWORK WITHOUT STRETCHING OR ALTERING THE TYPE.

TILES AND OVERALL DESIGN MATCH OTHER BRANCH IN NORTHWOOD.

SCALE: 1:40




3248mm

Tiles
Window Cill
Backboard (tiles fixed to appropriate substrate)



INTERIOR AND LAYOUT OF DOOR SCREEN

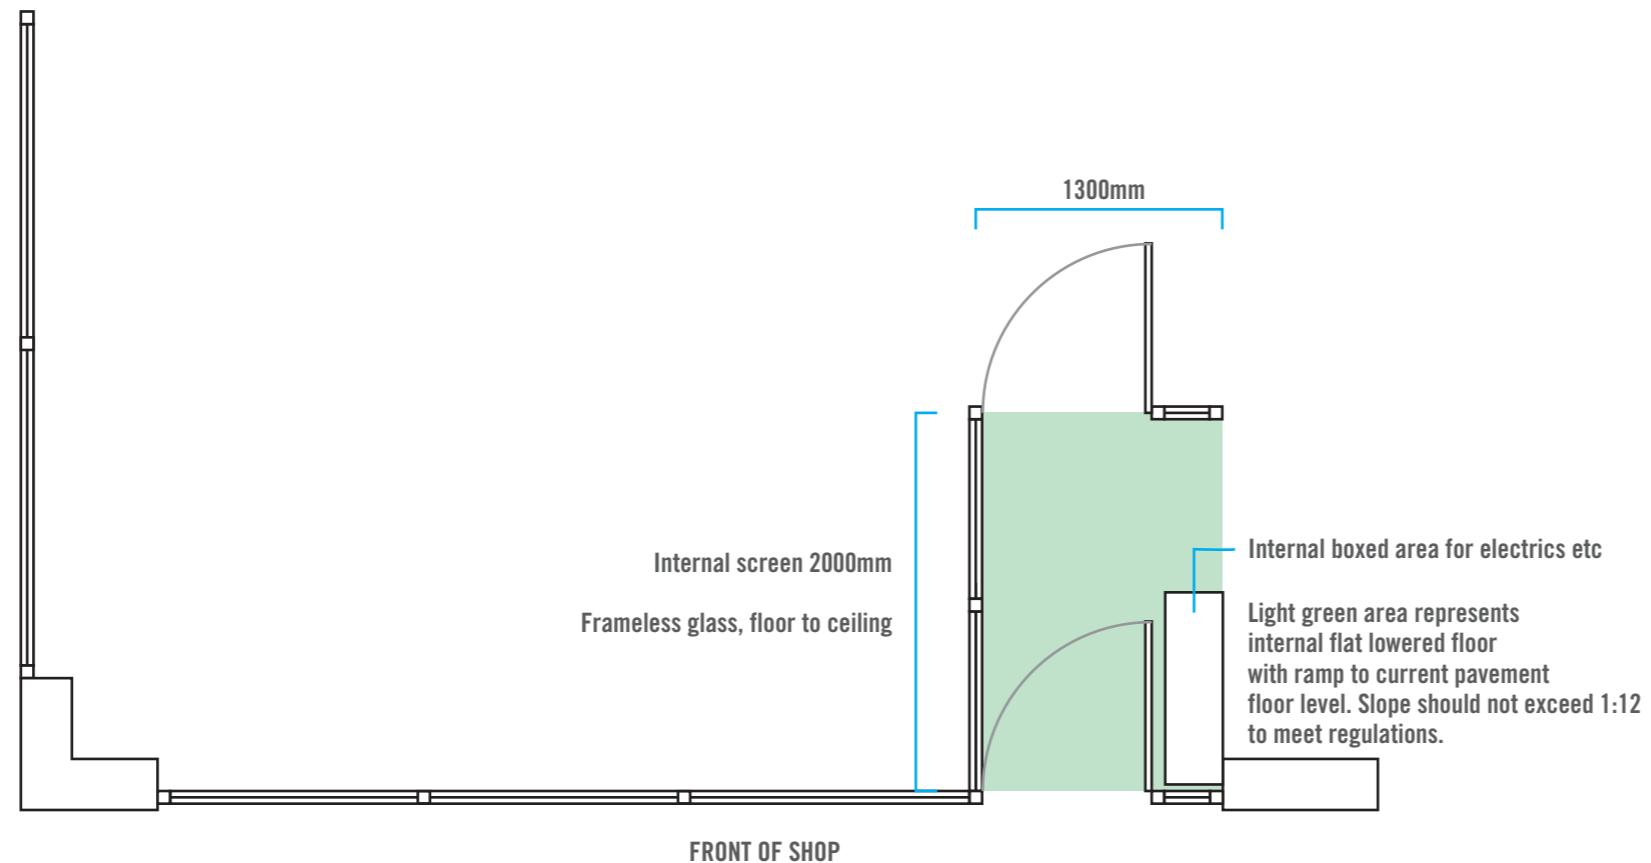

1.3.3_MELISI

10/02/2020

DESIGNED *by* GOOD PEOPLE

hi@designedbygoodpeople.com 0207 193 0098
Contact: Lee Newham

Vinyls to window (max height 270mm).

Window mullions covered by panels above windows and on stallriser:
Tiled stallriser to match the ones on the Northwood branch.


Tiles from Topps Tiles (Batik Patchwork Blue Tile) for 4 tiles depth. Area under this to be painted in brand blue to match sign in waterproof medite board to same depth as tiles.

New grey aluminium shop front with framless glass door with stainless steel handle.

Internal glass screen with glass to current building standards and internal door to the internal ceiling.

Floor to be lowered to allow door to open (as indicated in green) on following page. Blank white infil panels above glass with vinyls to front.

COLOURS TO MATCH TO:

 WHITE
TBCBRAND GREEN
TBCBRAND RED
TBCBRAND
DK BLUE
TBCOption for shop frame to be white.
RAL7047

PLEASE NOTE:
CONTRACTORS SHOULD TAKE THEIR OWN MEASUREMENTS AND ADAPT ARTWORK WITHOUT STRETCHING OR ALTERING THE TYPE.

TILES AND OVERALL DESIGN MATCH OTHER BRANCH IN NORTHWOOD.

SCALE: 1:40

