


Architectural elevation drawing of a house. The drawing shows a gabled roof with two chimneys. The front facade features a large multi-paned window on the left, a central door, and a smaller window on the right. The lower portion of the wall is labeled 'painted brick', and the upper portion is labeled 'painted render'. The drawing is a line art representation with some areas shaded to indicate texture.


SCALE: 1:50

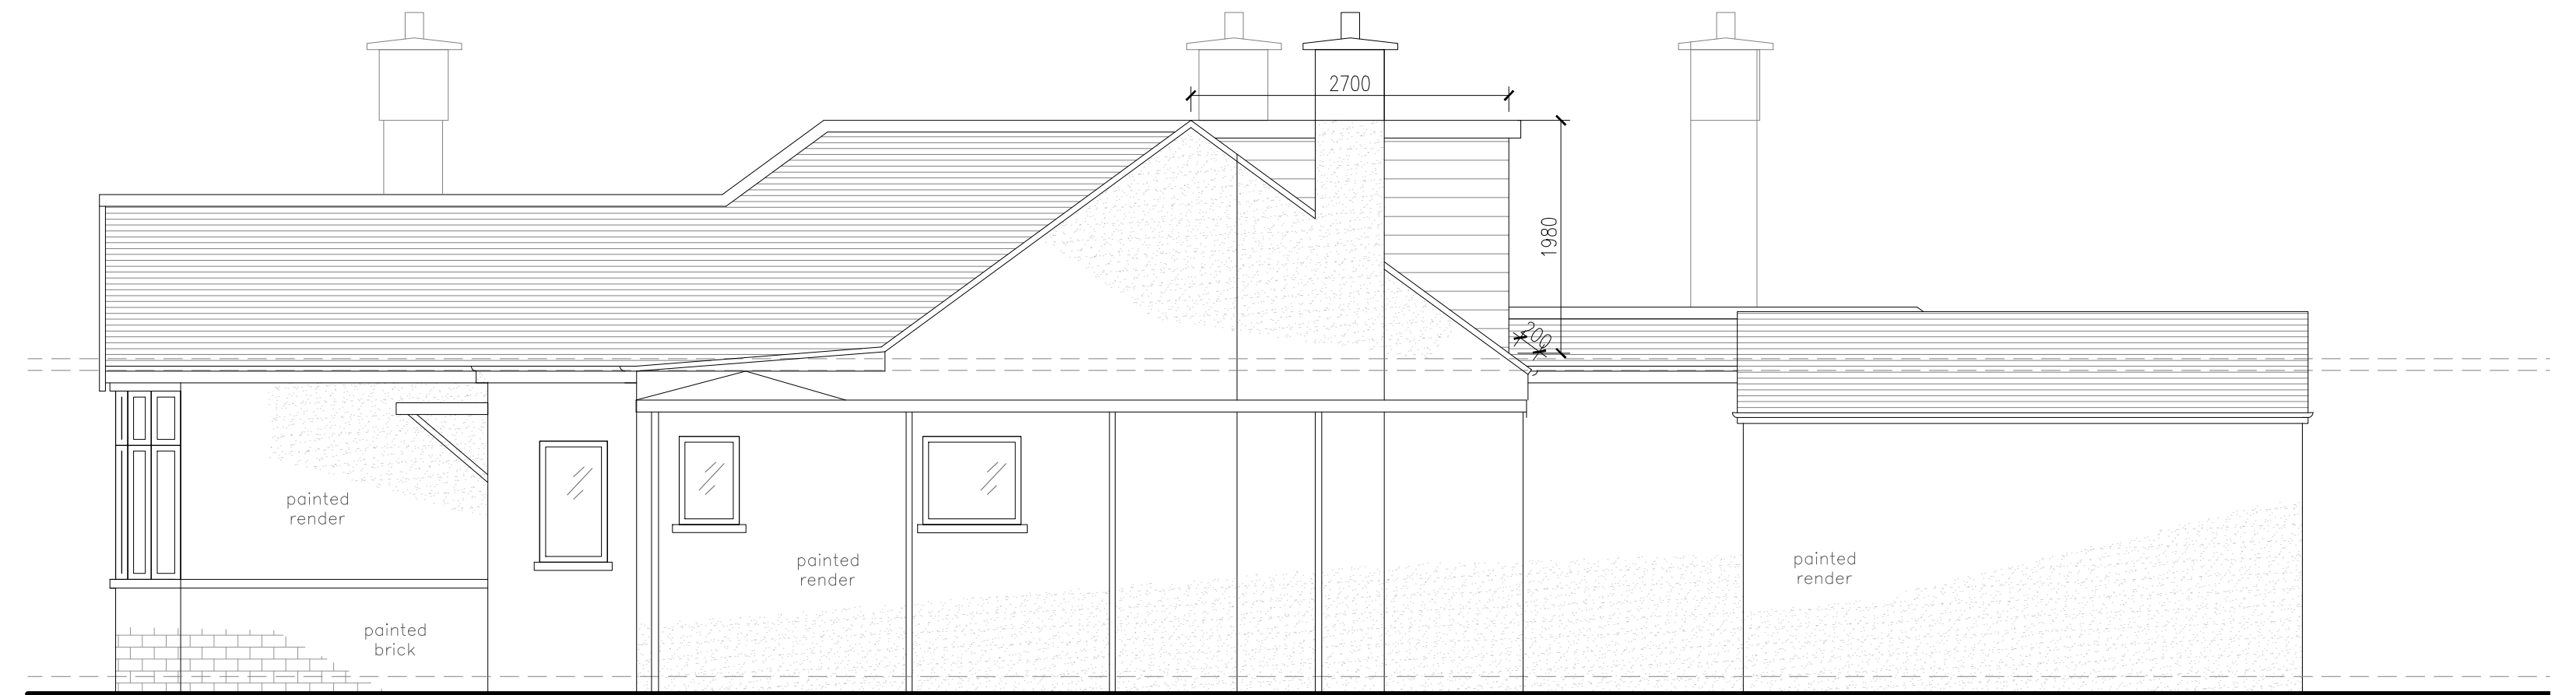

SCALE: 1:50



SCALE: 1:50

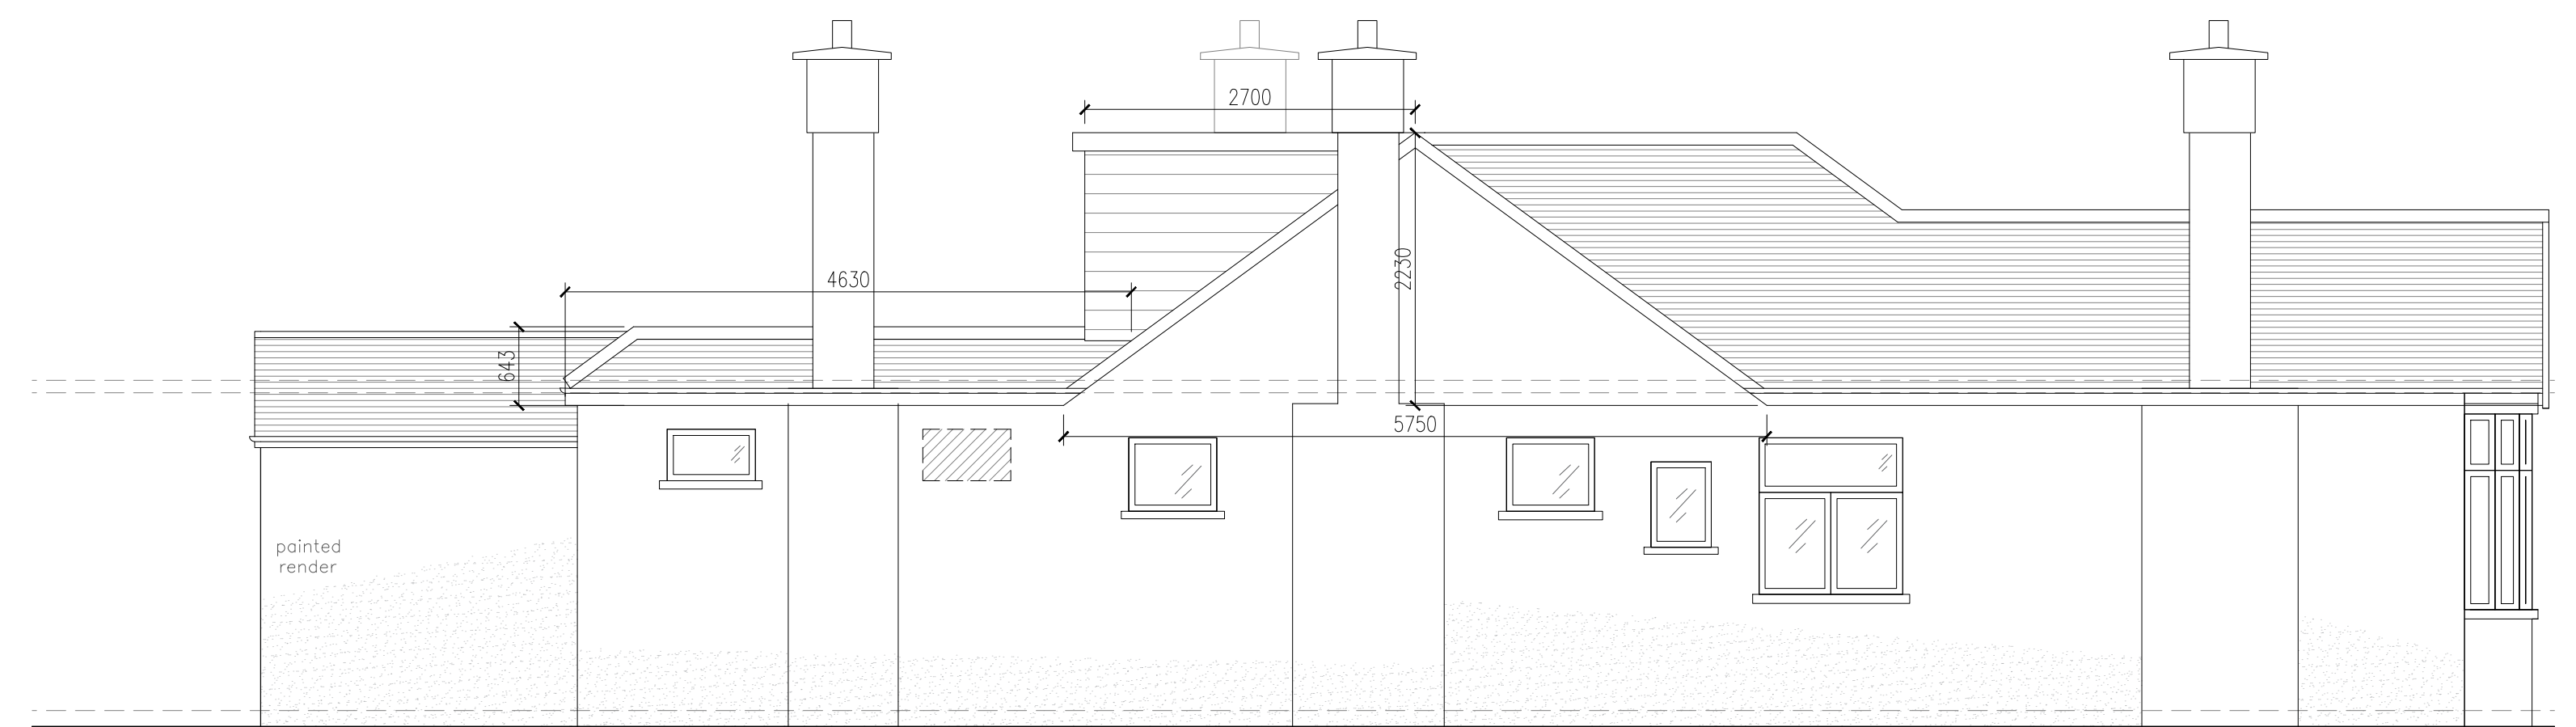

SCALE: 1:50

TOTAL NEW ROOF VOLUME = 48.08m³

PRELIMINARY

REV	DATE	DRAWN BY	DESCRIPTION