


Location Plan

Site Address: 3, Elgar Close, Ickenham, UB10 8HN

Date Produced: 17-Jun-2026

Scale: 1:1250 @A4

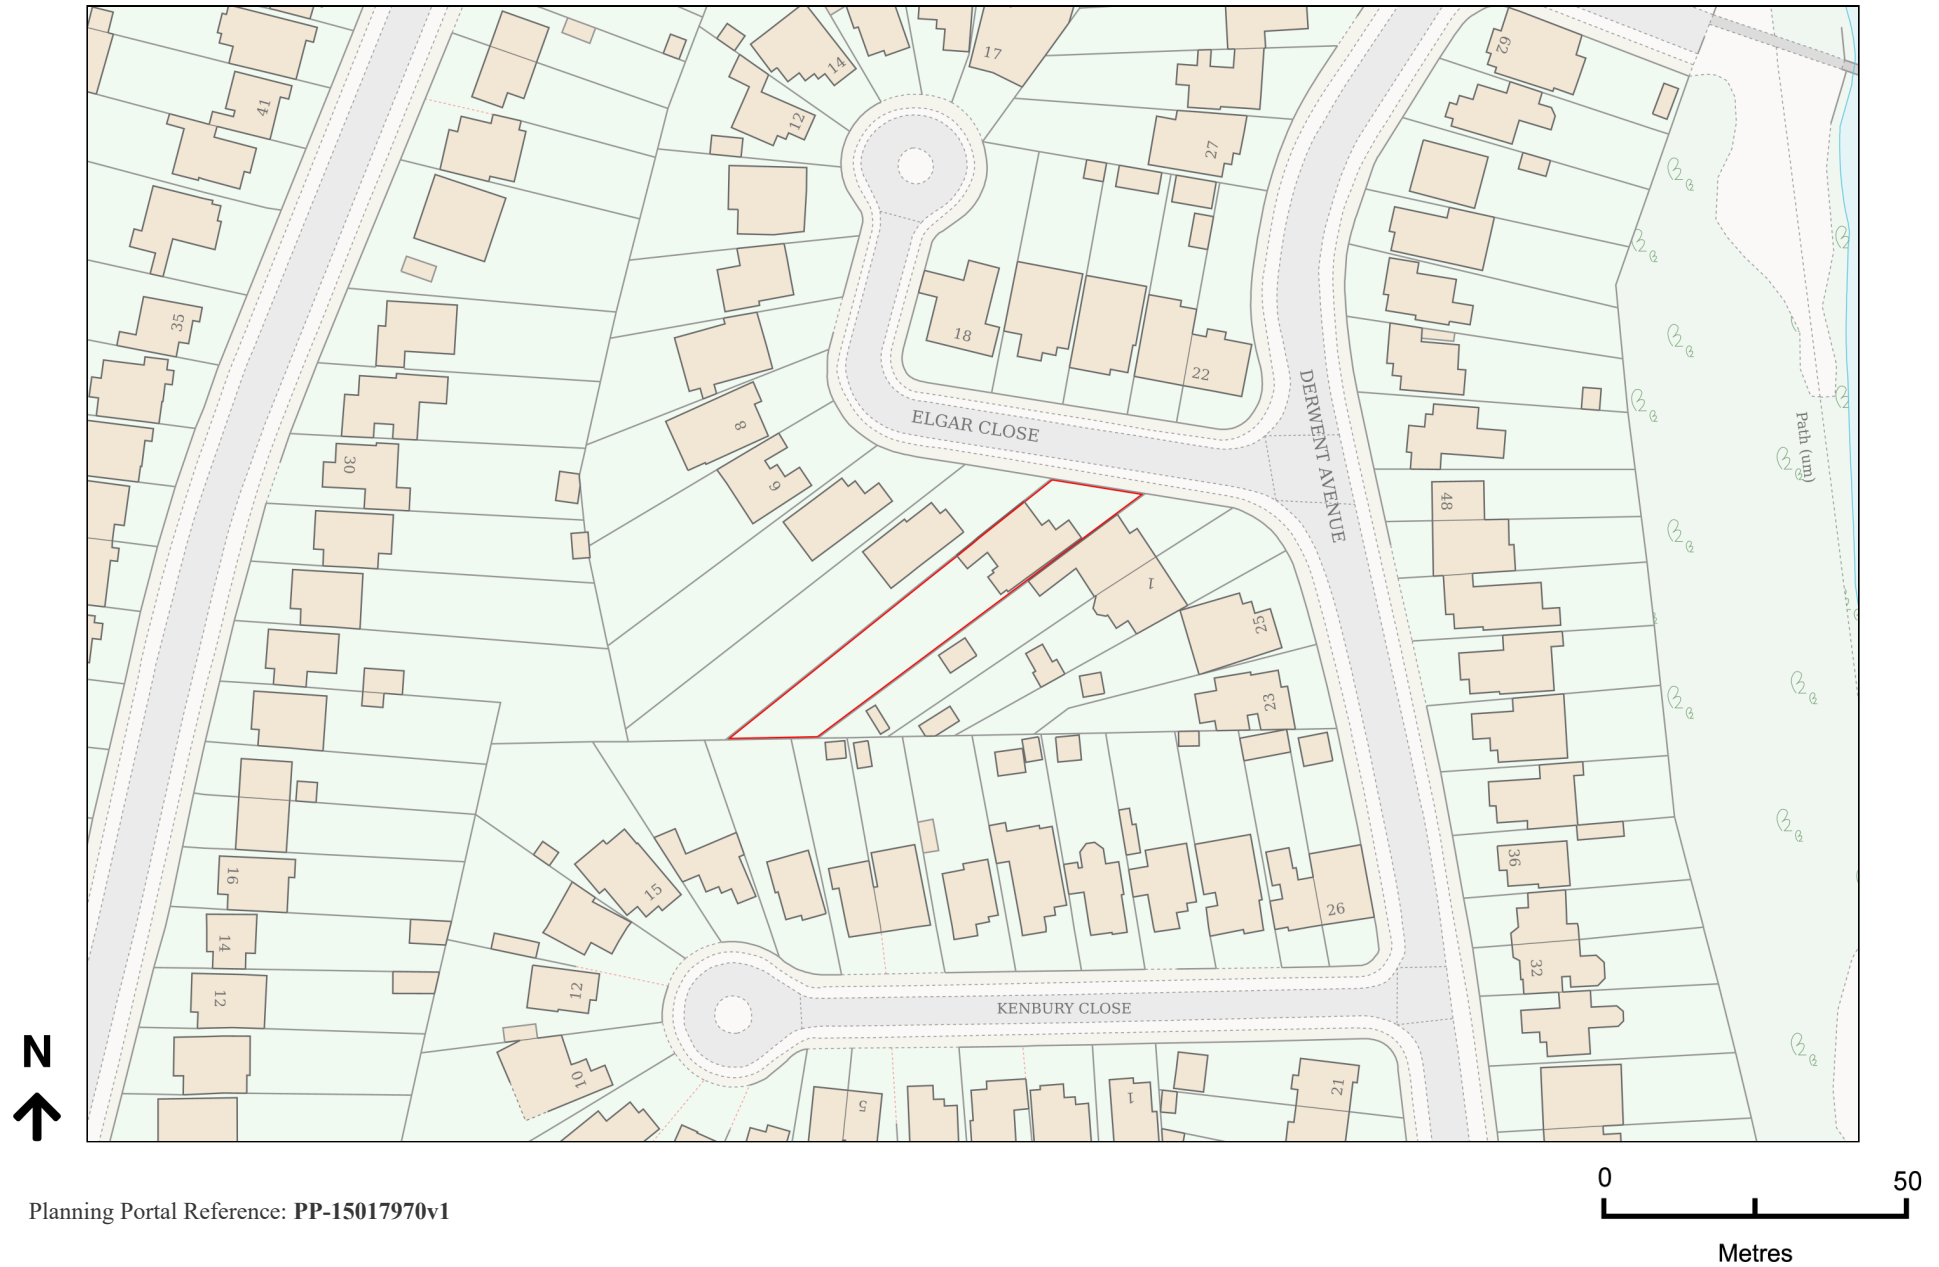

Planning Portal Reference: PP-15017970v1