


THIS DRAWING IS NOT TO BE SCALED.  
THE GENERAL CONTRACTOR IS TO CHECK ALL DIMENSIONS AND NOTIFY  
ARCHITECT OF ANY DISCREPANCIES OR OMISSIONS.

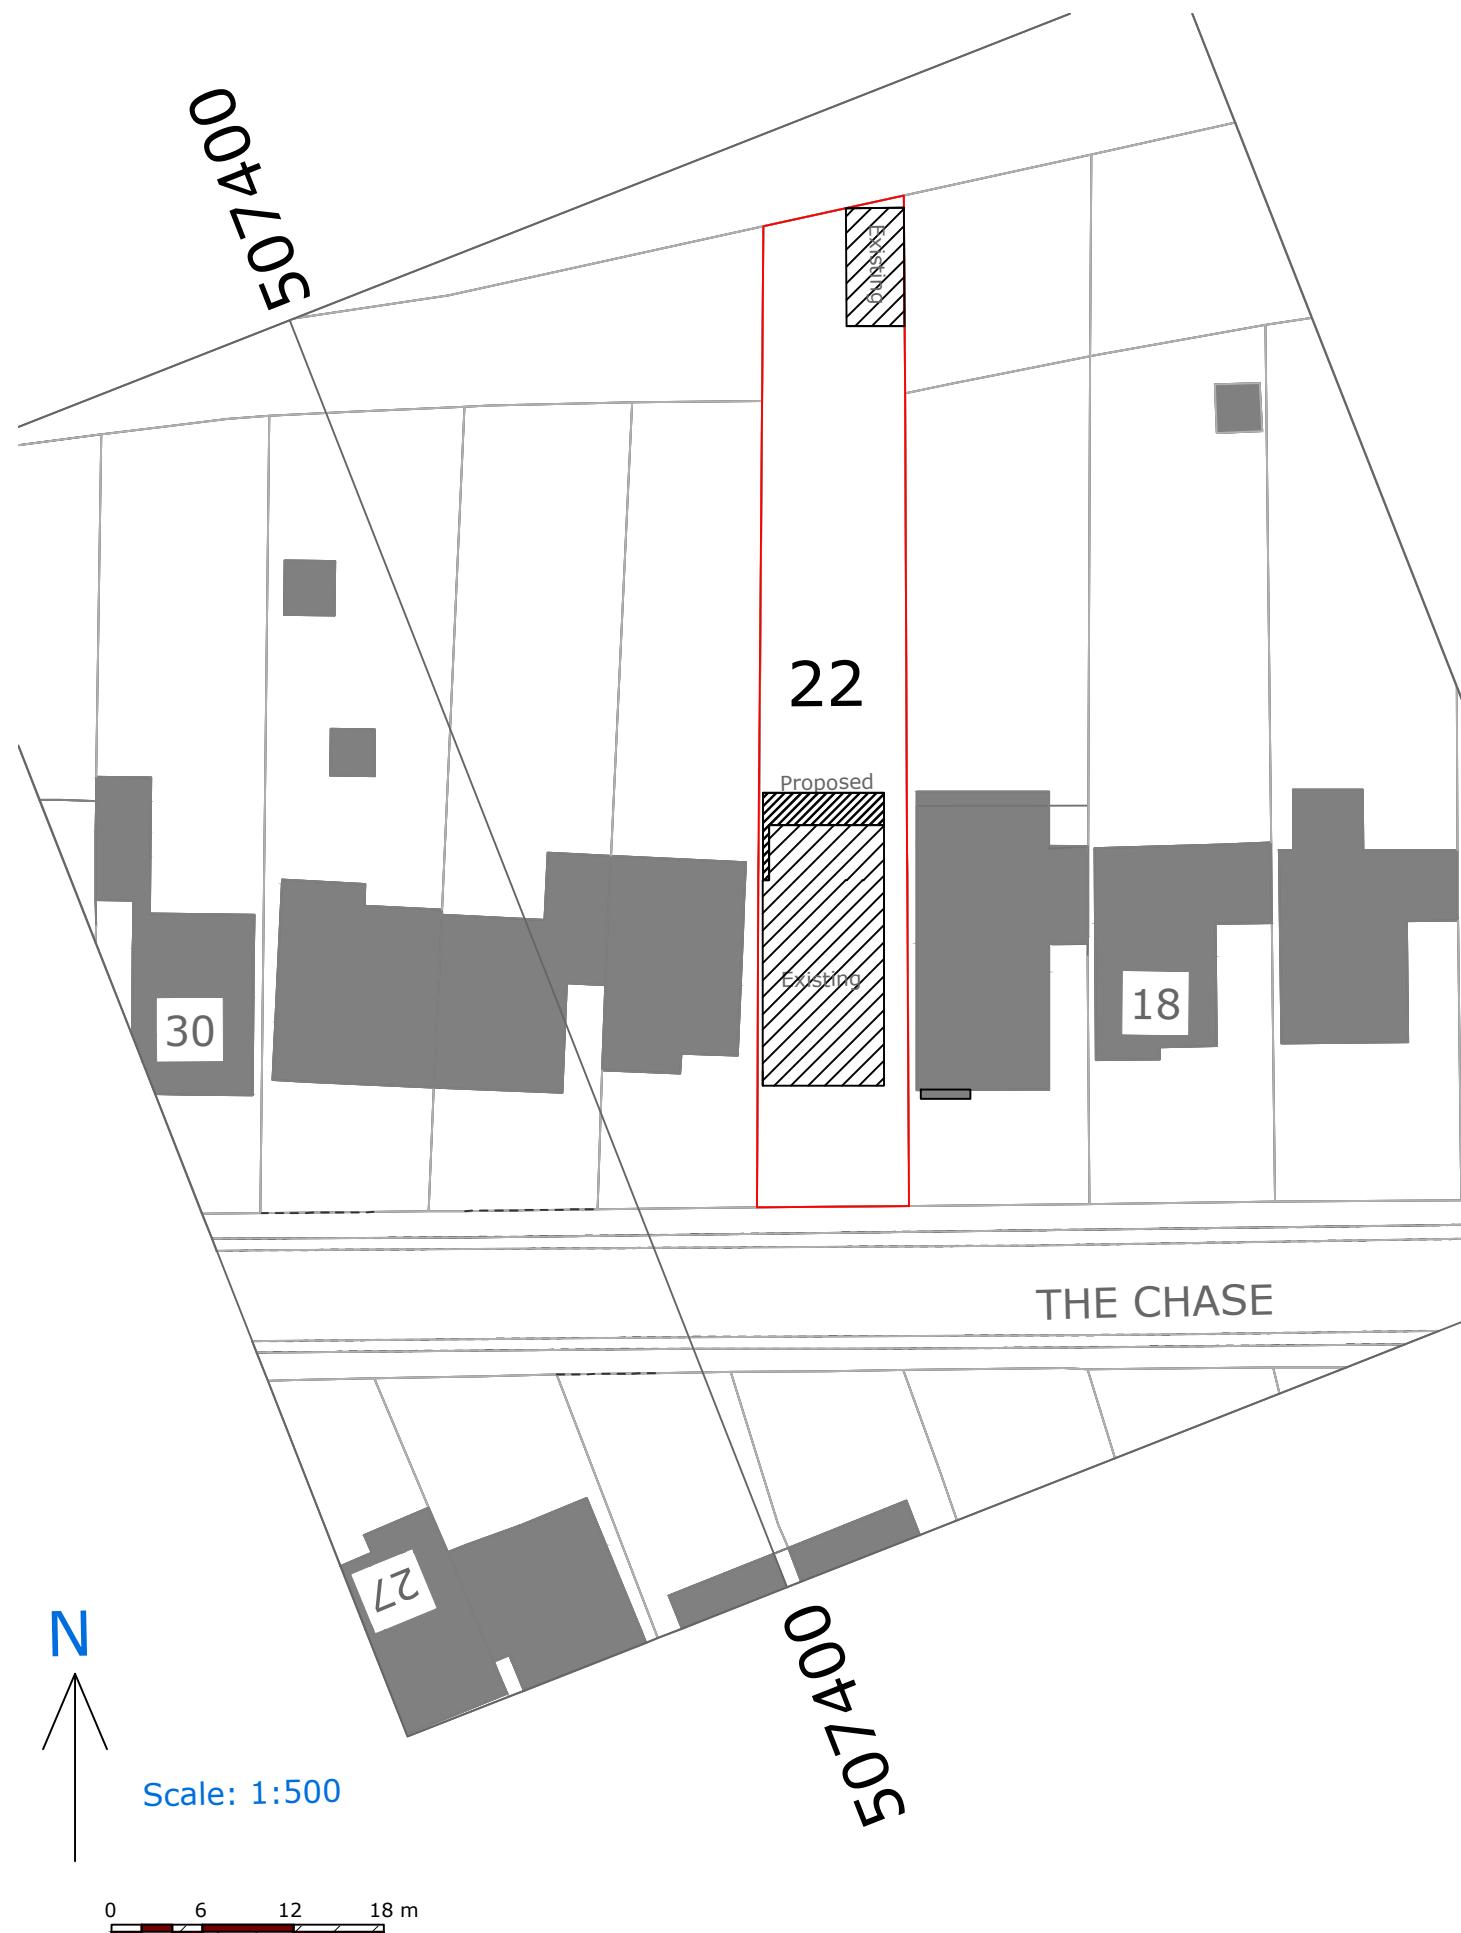

4D ARCHITECTS LTD  
PLANNING INTERIORS ARCHITECTURE

5 Culiac Road, Surbiton, KT6 7ST T: +44 7702604568 www.4darchitects.co.uk

CLIENT	MR SRIMANTH RUDRARAJU	SCALE	1:500@A3	DRG NO
PROJECT	22 THE CHASE, ICKENHAM, MIDDLESEX, UB10 8SS	DATE	AUGUST 2025	2430 PL04
TITLE	BLOCK PLAN	DRN	MS	REV.