



THIS DRAWING IS NOT TO BE SCALED.  
THE GENERAL CONTRACTOR IS TO CHECK ALL DIMENSIONS AND NOTIFY ARCHITECT OF ANY DISCREPANCIES OR OMISSIONS.

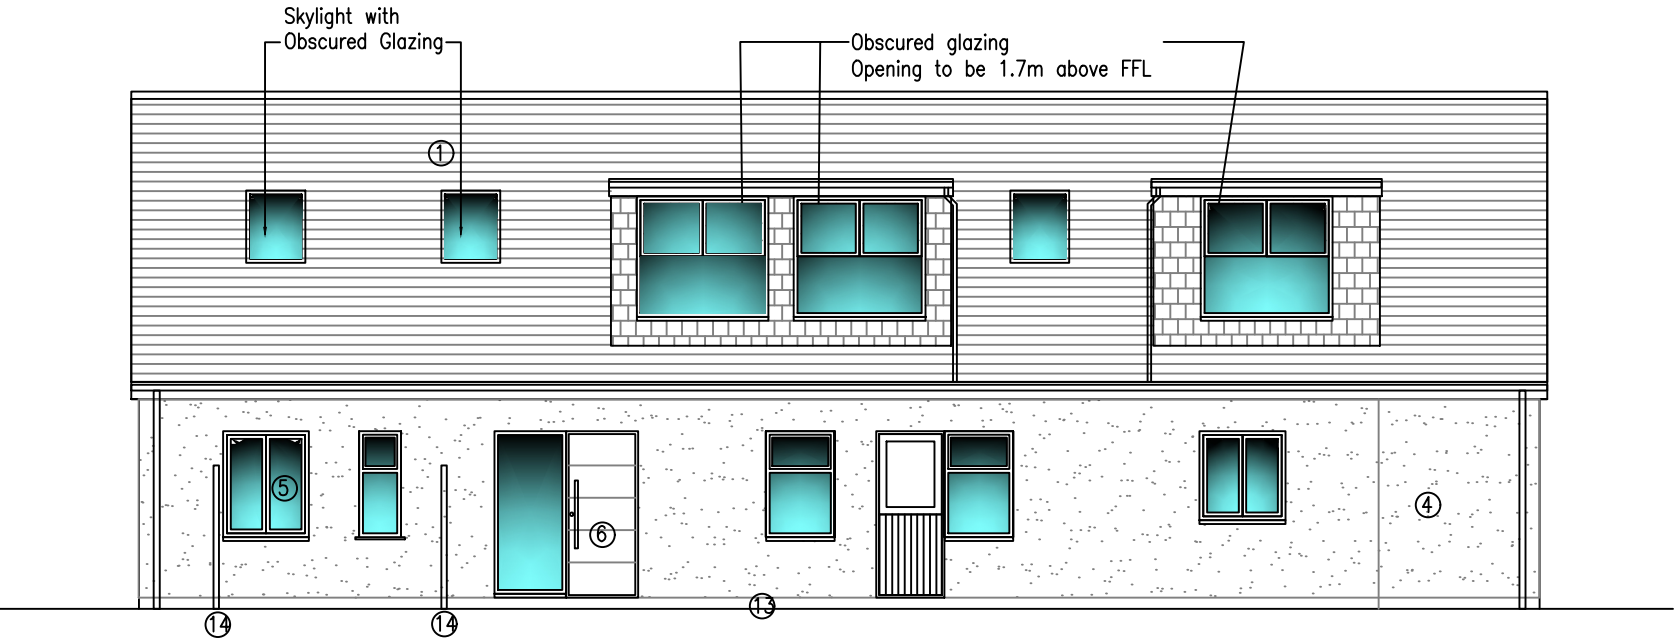

PROPOSED SIDE ELEVATION 1  
(Facing no.20)

New Extension

- Materials Key
- ① Concrete tiles roof in dark grey
  - ② Concrete hanging tiles in dark grey
  - ③ Treated Timber fascia and soffit painted black
  - ④ Render in off white colour
  - ⑤ uPVC casement windows in Anthracite Grey
  - ⑥ Composite Doors with multi locking system in Anthracite Grey
  - ⑦ French Doors with side glazed panels in Anthracite Grey
  - ⑧ Glass balustrade with stainless steel hand rail
  - ⑨ Black uPVC Rainwater gutter and downpipes
  - ⑩ Glass panels in PPC Anthracite Grey frames
  - ⑪ Triangular glazing to dormer cheeks
  - ⑫ 5 deg roof in single ply membrane in dark grey colour
  - ⑬ Engineering brick in navy blue colour
  - ⑭ Existing gates

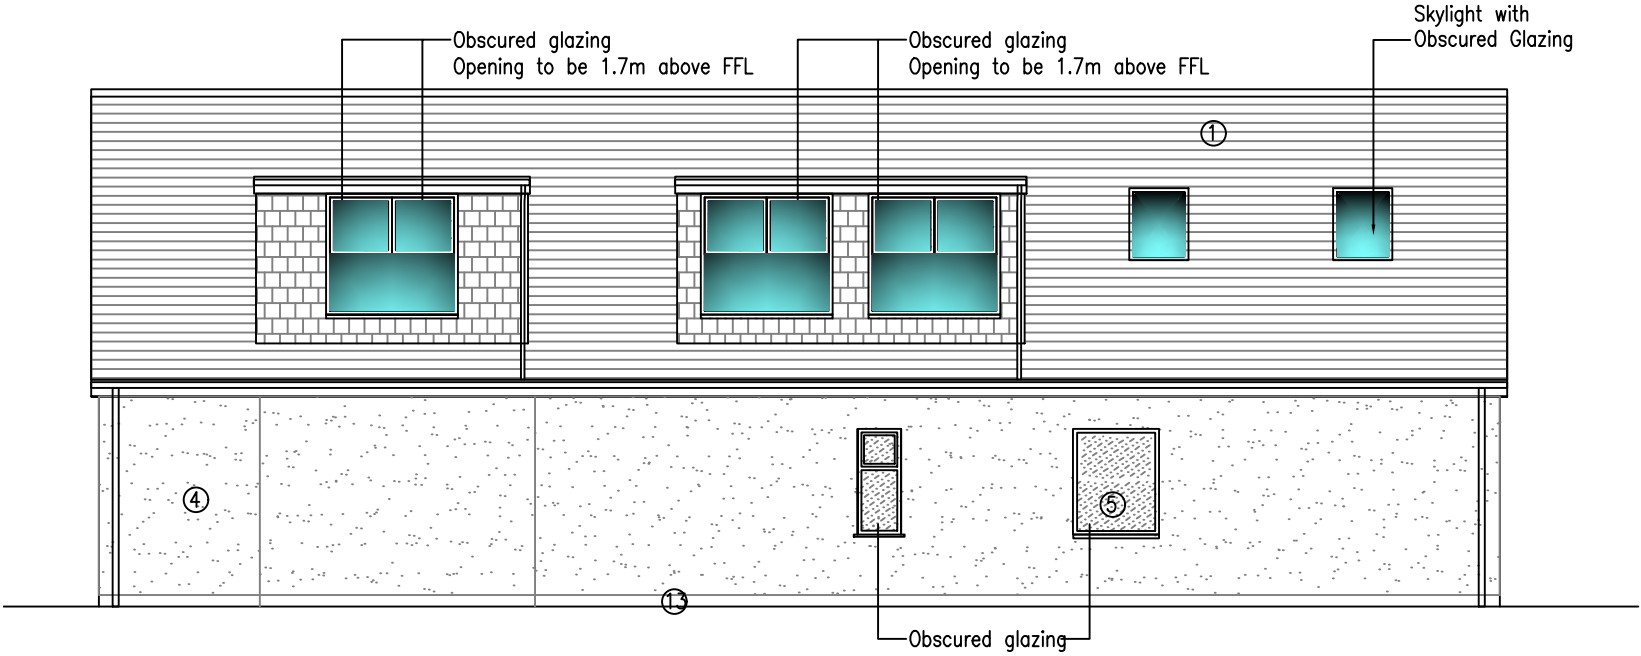

New Extension  
PROPOSED SIDE ELEVATION 2  
(Facing no.24)

|   |                                   |          |
|---|-----------------------------------|----------|
| C | WINDOW MOVED NEXT TO ENTRY DOOR   | 02.10.25 |
| B | WINDOW MOVED AWAY FROM ENTRY DOOR | 17.09.25 |
| A | ROOFLIGHTS ADDED                  | 09.09.25 |

| REV. | DESCRIPTION | DATE |
|------|-------------|------|
| REV. | C           |      |



4D ARCHITECTS LTD  
PLANNING INTERIORS ARCHITECTURE

5 Culsac Road, Surbiton, KT6 7ST T:+44 7702604568 www.4darchitects.co.uk

|         |                                             |
|---------|---------------------------------------------|
| CLIENT  | MR SRIMANTH RUDRARAJU                       |
| PROJECT | 22 THE CHASE, ICKENHAM, MIDDLESEX, UB10 8SS |
| TITLE   | PROPOSED SIDE ELEVATIONS                    |

|       |             |
|-------|-------------|
| SCALE | 1:100@A3    |
| DATE  | AUGUST 2025 |
| DRN   | MS          |

|        |           |
|--------|-----------|
| DRG NO | 2430 PL07 |
| REV.   | C         |