



THIS DRAWING IS NOT TO BE SCALED.
THE GENERAL CONTRACTOR IS TO CHECK ALL DIMENSIONS AND NOTIFY ARCHITECT OF ANY DISCREPANCIES OR OMISSIONS.

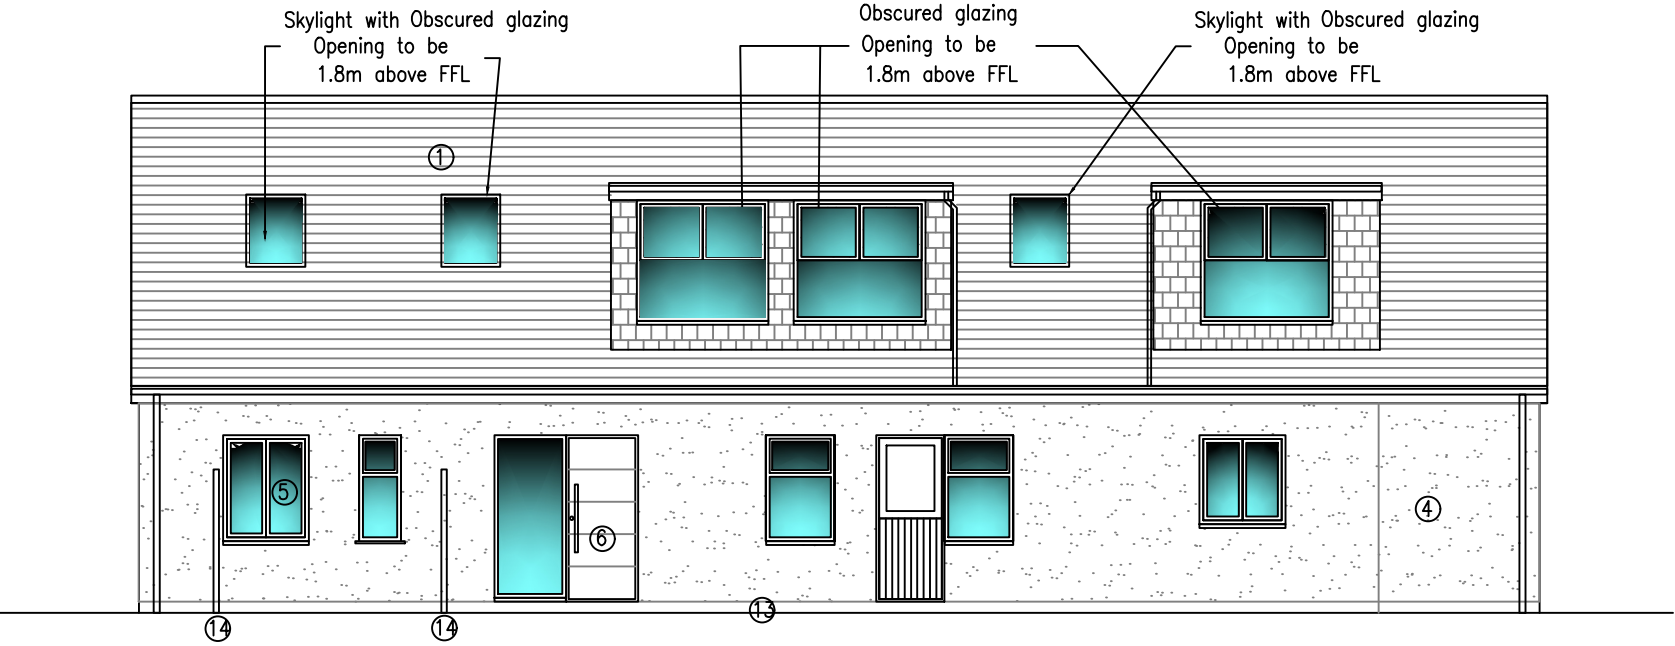

PROPOSED SIDE ELEVATION 1
(Facing no.20)

New Extension

- Materials Key
- ① Concrete tiles roof in dark grey
 - ② Concrete hanging tiles in dark grey
 - ③ Treated Timber fascia and soffit painted black
 - ④ Render in off white colour
 - ⑤ uPVC casement windows in Anthracite Grey
 - ⑥ Composite Doors with multi locking system in Anthracite Grey
 - ⑦ French Doors with side glazed panels in Anthracite Grey
 - ⑧ Glass balustrade with stainless steel hand rail
 - ⑨ Black uPVC Rainwater gutter and downpipes
 - ⑩ Glass panels in PPC Anthracite Grey frames
 - ⑪ Triangular glazing to dormer cheeks
 - ⑫ 5 deg roof in single ply membrane in dark grey colour
 - ⑬ Engineering brick in navy blue colour
 - ⑭ Existing gates

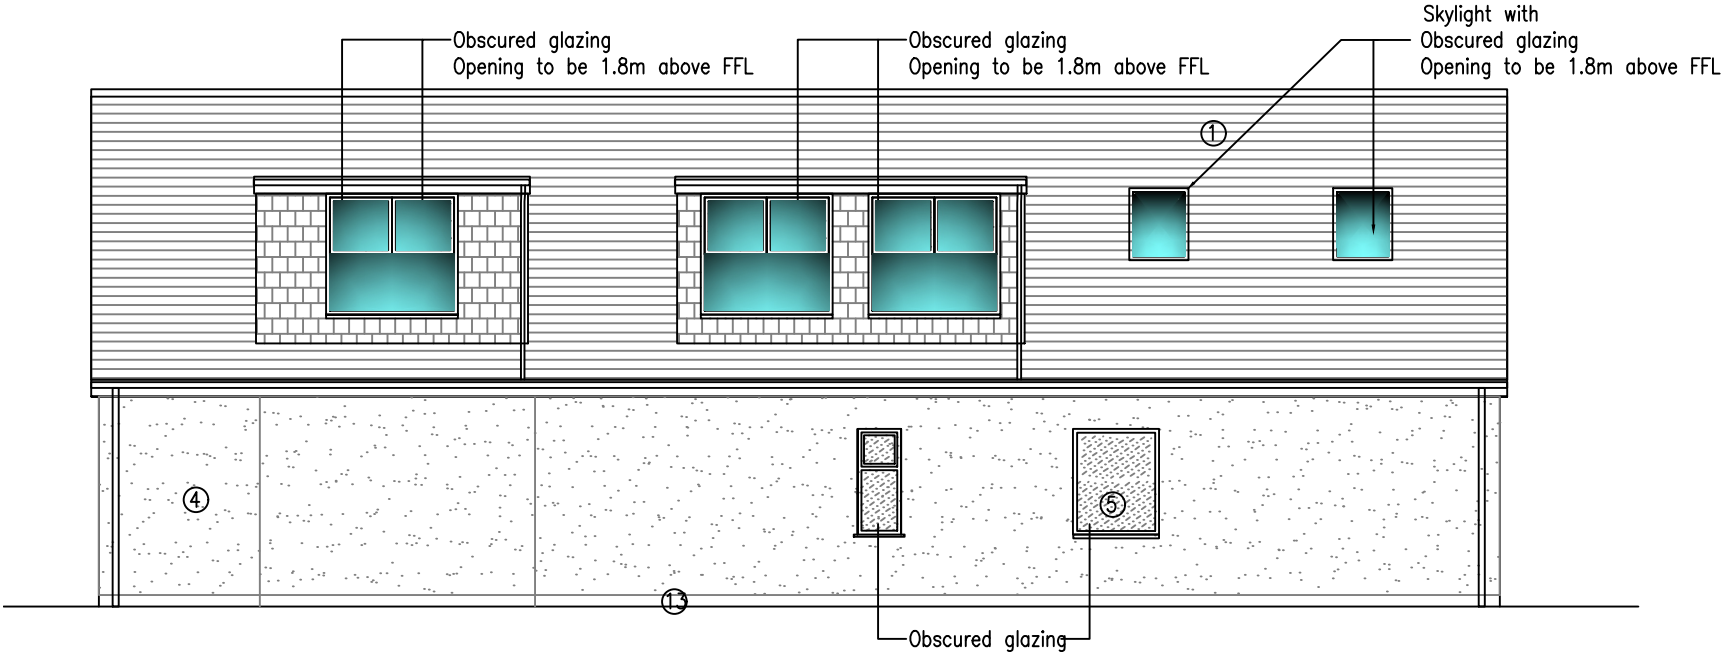

New Extension
PROPOSED SIDE ELEVATION 2
(Facing no.24)

D	ANNOTATION AMENDED	19.10.25
C	WINDOW MOVED NEXT TO ENTRY DOOR	02.10.25
B	WINDOW MOVED AWAY FROM ENTRY DOOR	17.09.25
A	ROOFLIGHTS ADDED	09.09.25

REV.	DESCRIPTION	DATE
D		



4D ARCHITECTS LTD
PLANNING INTERIORS ARCHITECTURE

5 Culsac Road, Surbiton, KT6 7ST T:+44 7702604568 www.4darchitects.co.uk

CLIENT	MR SRIMANTH RUDRARAJU
PROJECT	22 THE CHASE, ICKENHAM, MIDDLESEX, UB10 8SS
TITLE	PROPOSED SIDE ELEVATIONS

SCALE	1:100@A3
DATE	AUGUST 2025
DRN	MS

DRG NO	2430 PL07
REV.	D