


SITE LOCATION PLAN
SCALE 1:1250



BLOCK PLAN
SCALE 1:500

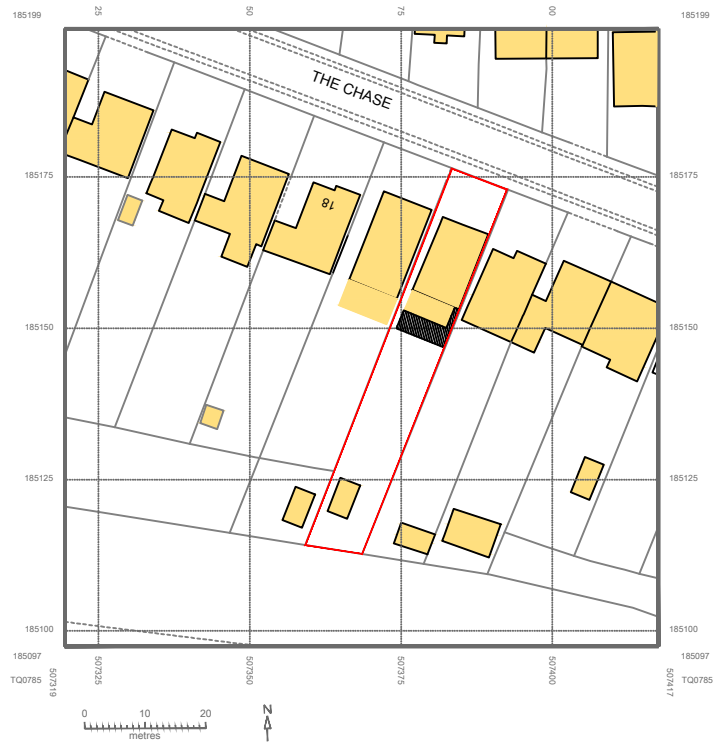

Client:
Project: 22 THE CHASE, UXBRIDGE, UB10 8SS
Drawing Title: SITE LOCATION PLAN / BLOCK PLAN

Scale @ A3: 1:1250 / 1:500	Project Co-Ordinator: MS	Date: 02.10.25
Job No: 2430	Stage: PL	Drawing No: 11
Construction ☐	Preliminary ☐	Information ☐
Approval ☒	Tender ☐	

