
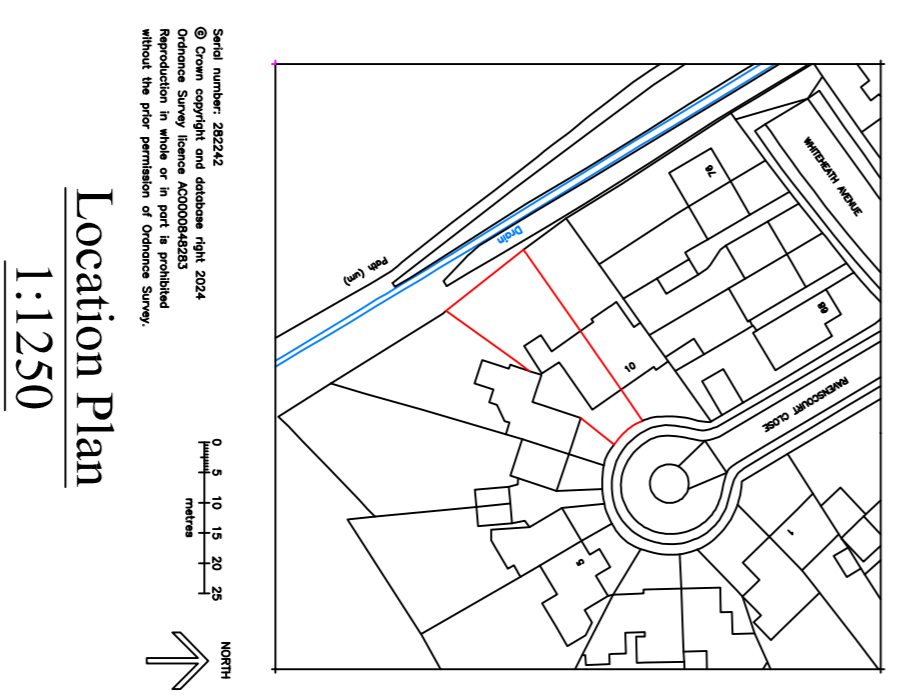
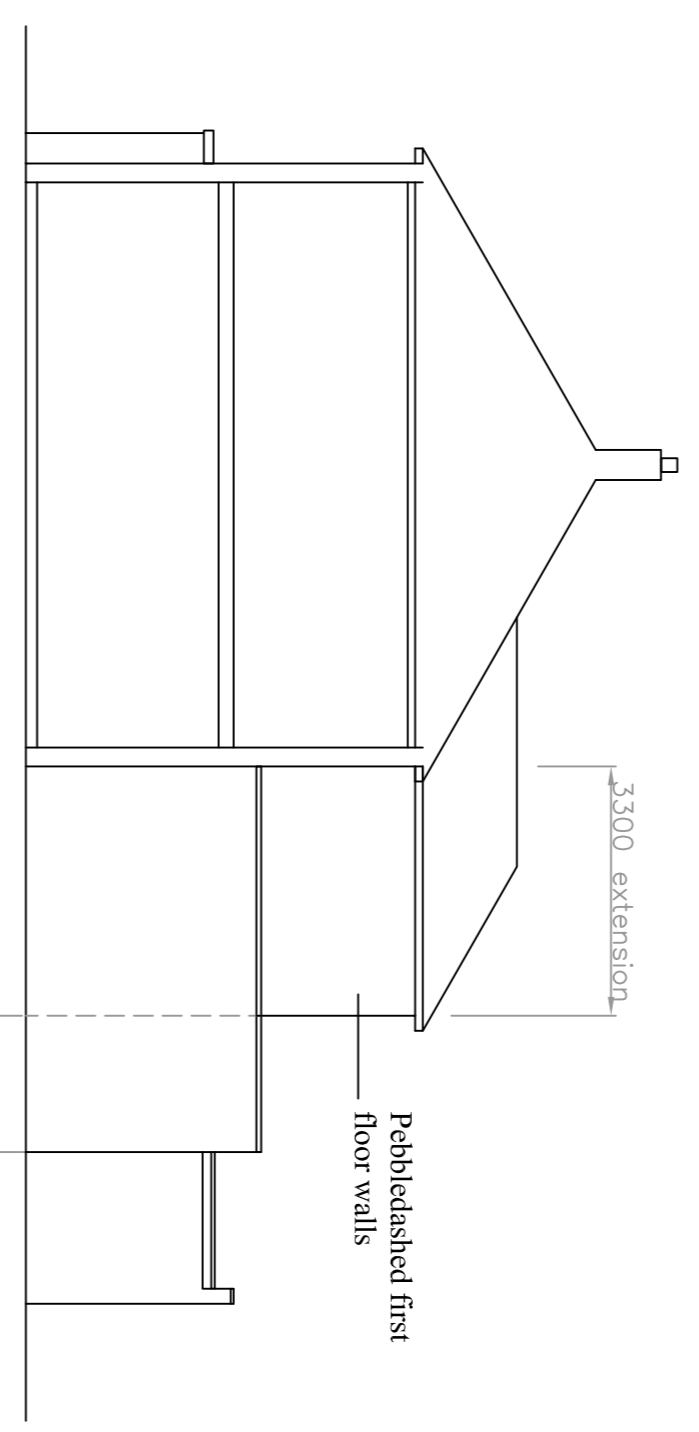
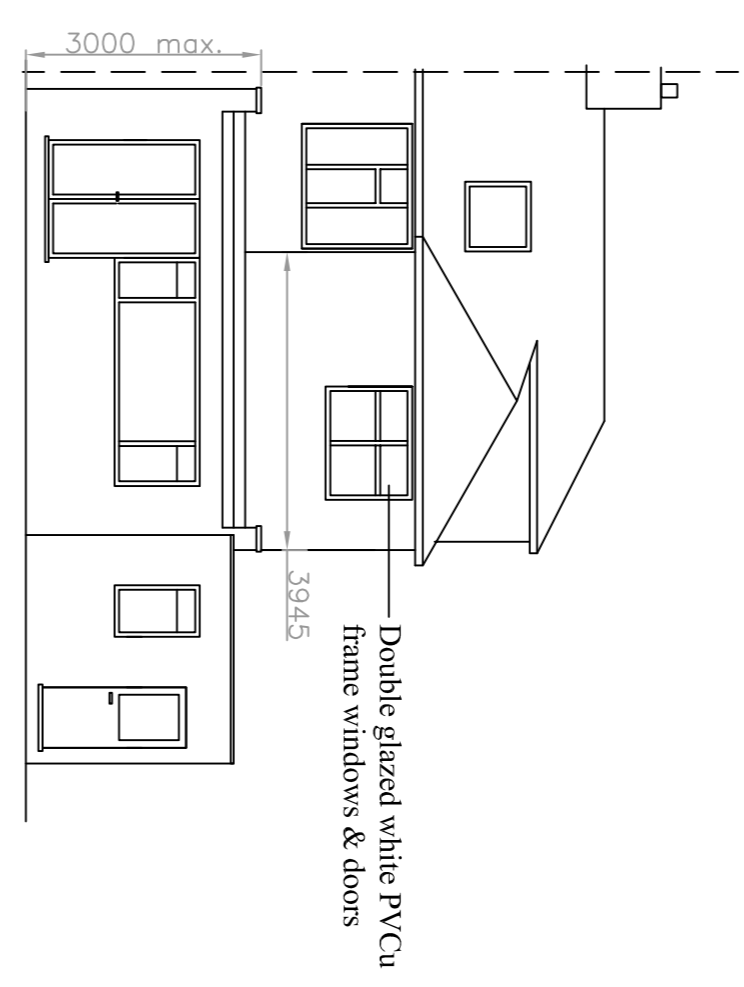
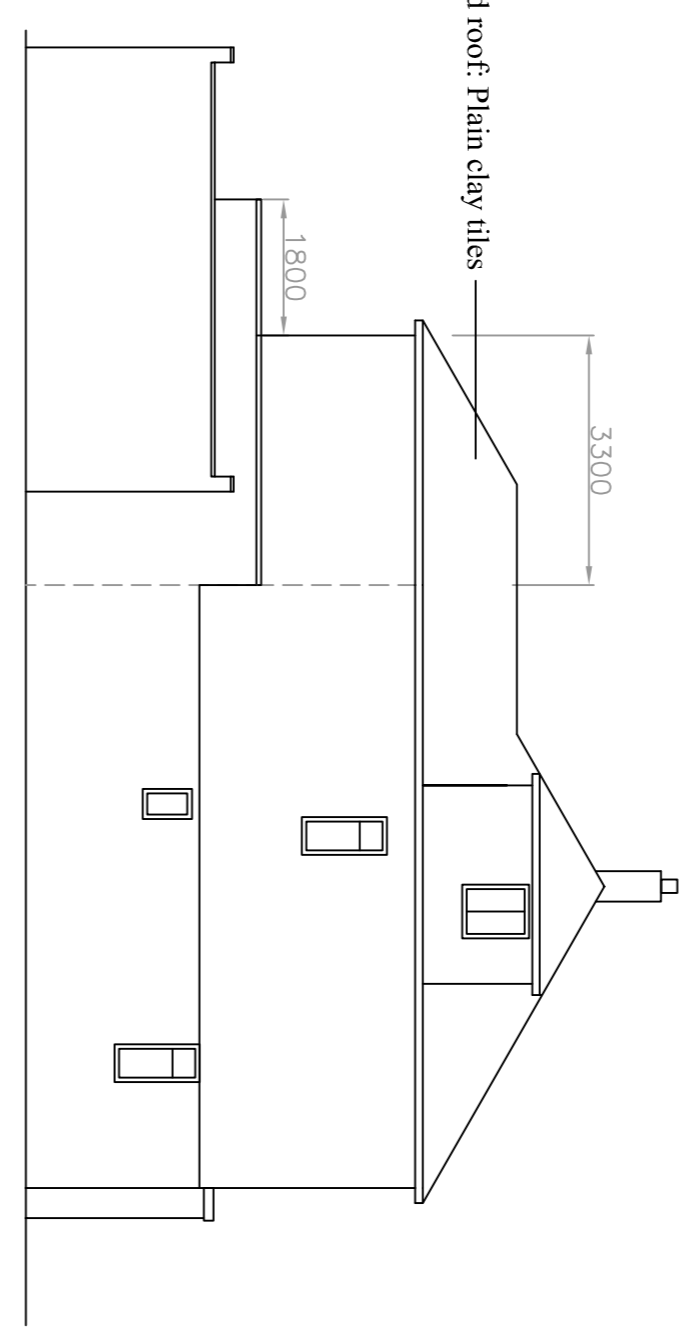
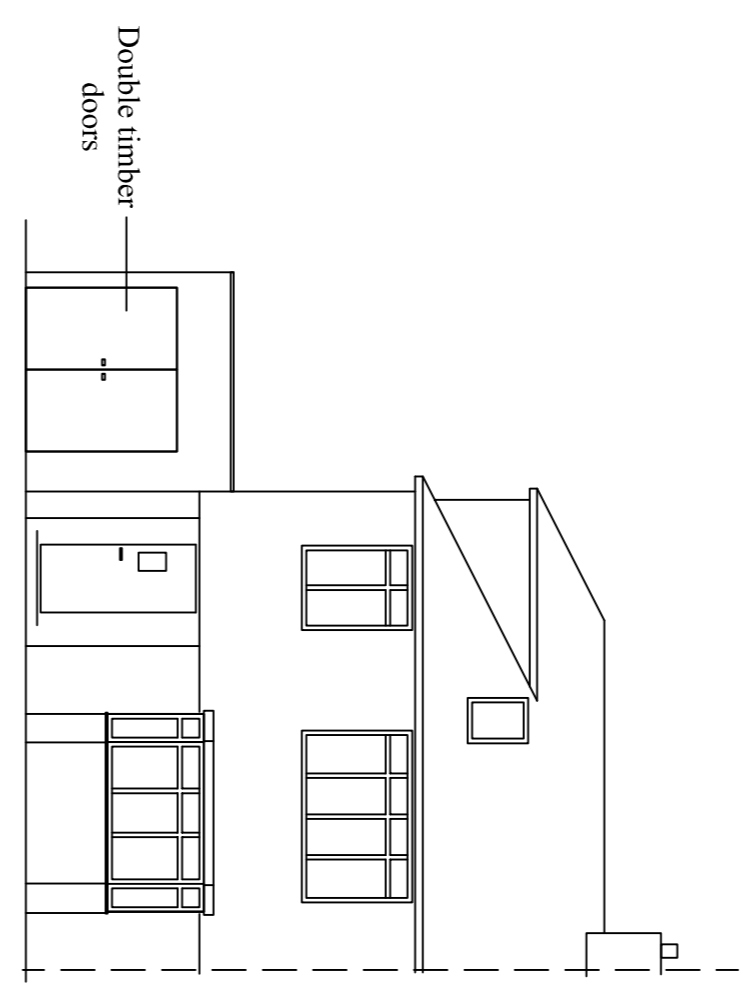
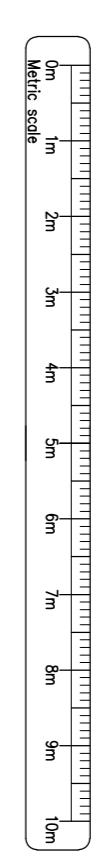
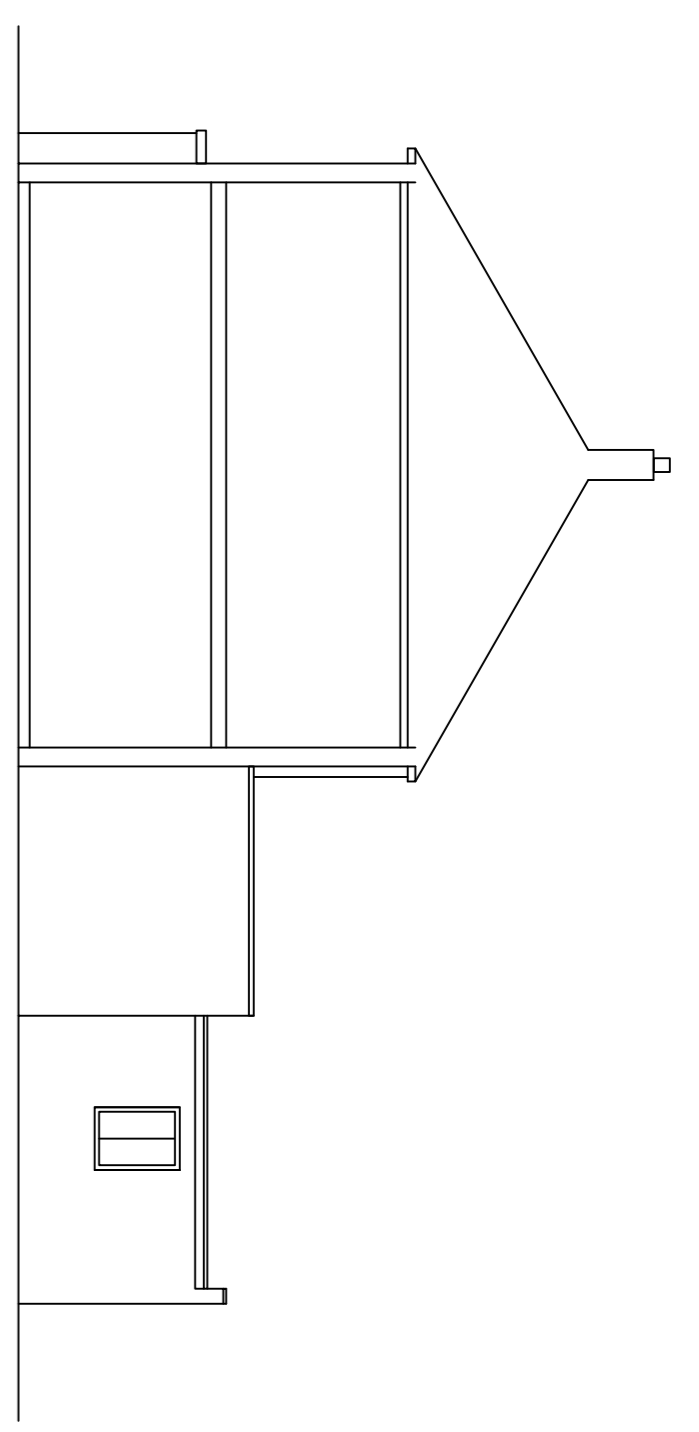
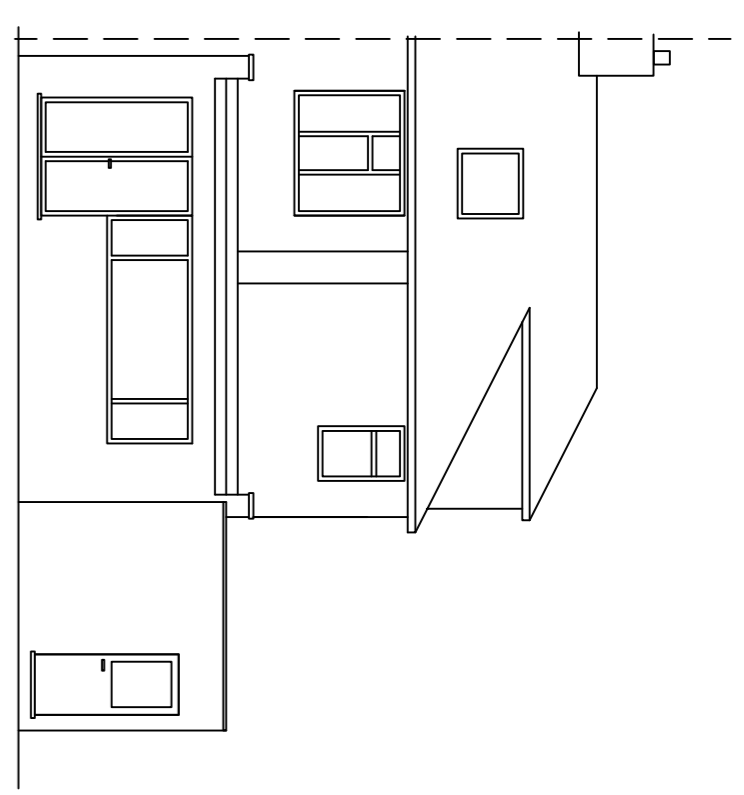
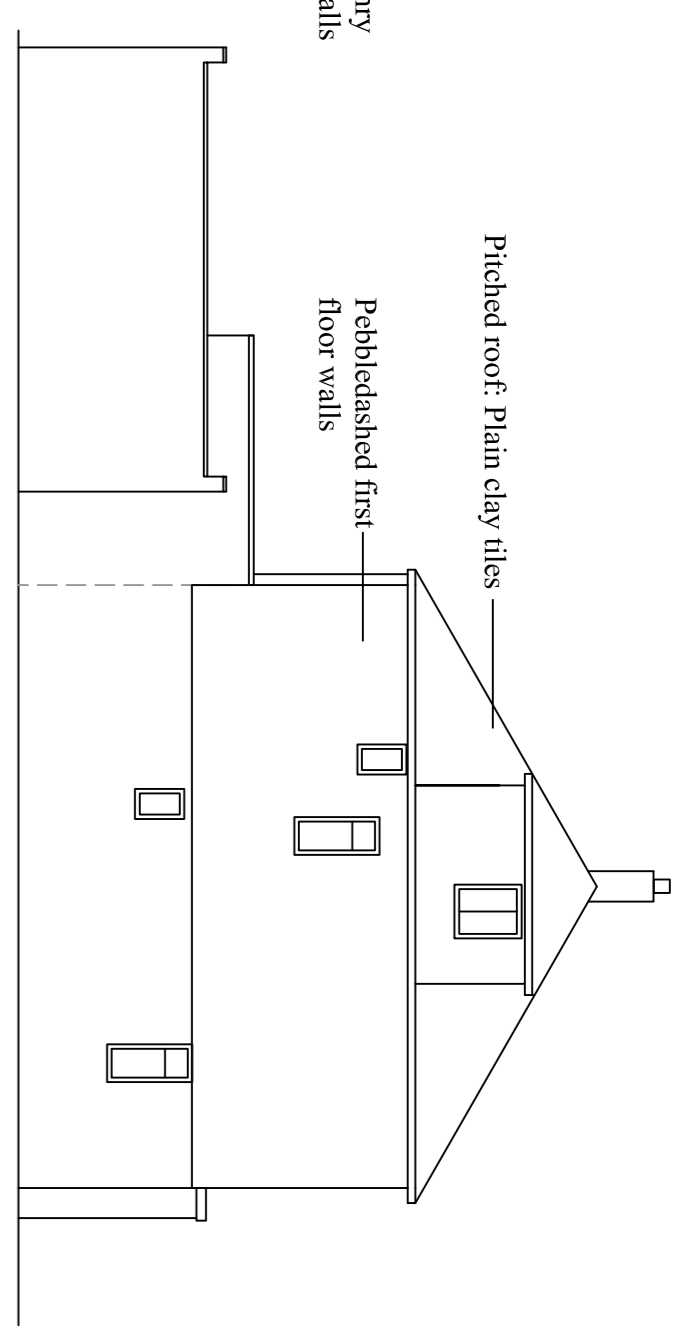


NOTES
 . All dimensions must be checked on site and n
 .: Structural calculations to be approved by Bui
 .: To be read in conjunction with all other rele
 onstruction drawings and specifications.
 1. This drawing is provided for the purpose of B

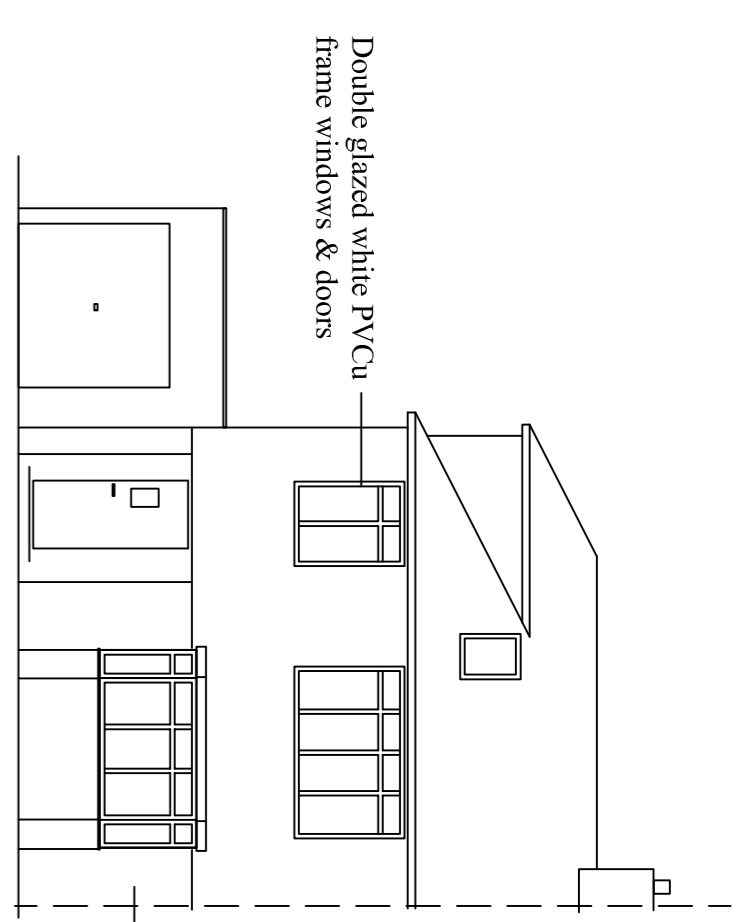

CLIENT:
 Mr Dan Sparrowhawk

ARCHITECT / SKM Planning & Design
 ENGINEER: 52 Backspoor Road South, Uxbridge, UB8 3PH
 E: info@skmpd.com U: 07951 087174
 W: www.skmpd.com T: 01895 624878

SITE: 9 Ravenscourt Close, Ruislip, HA4 7PP			
TITLE: Ground & First Floor Proposals			
SCALE AT:	DATE:	DRAWN:	CHECKED:
1:50 1:100 UNO	27/05/24	SM	SM
PROJECT NO:	DRAWING NO:	REVISION:	
2705	SKMPD-PA-9RC-001	B	