



1\_PROPOSED PLAN (PARTIAL)

1:50

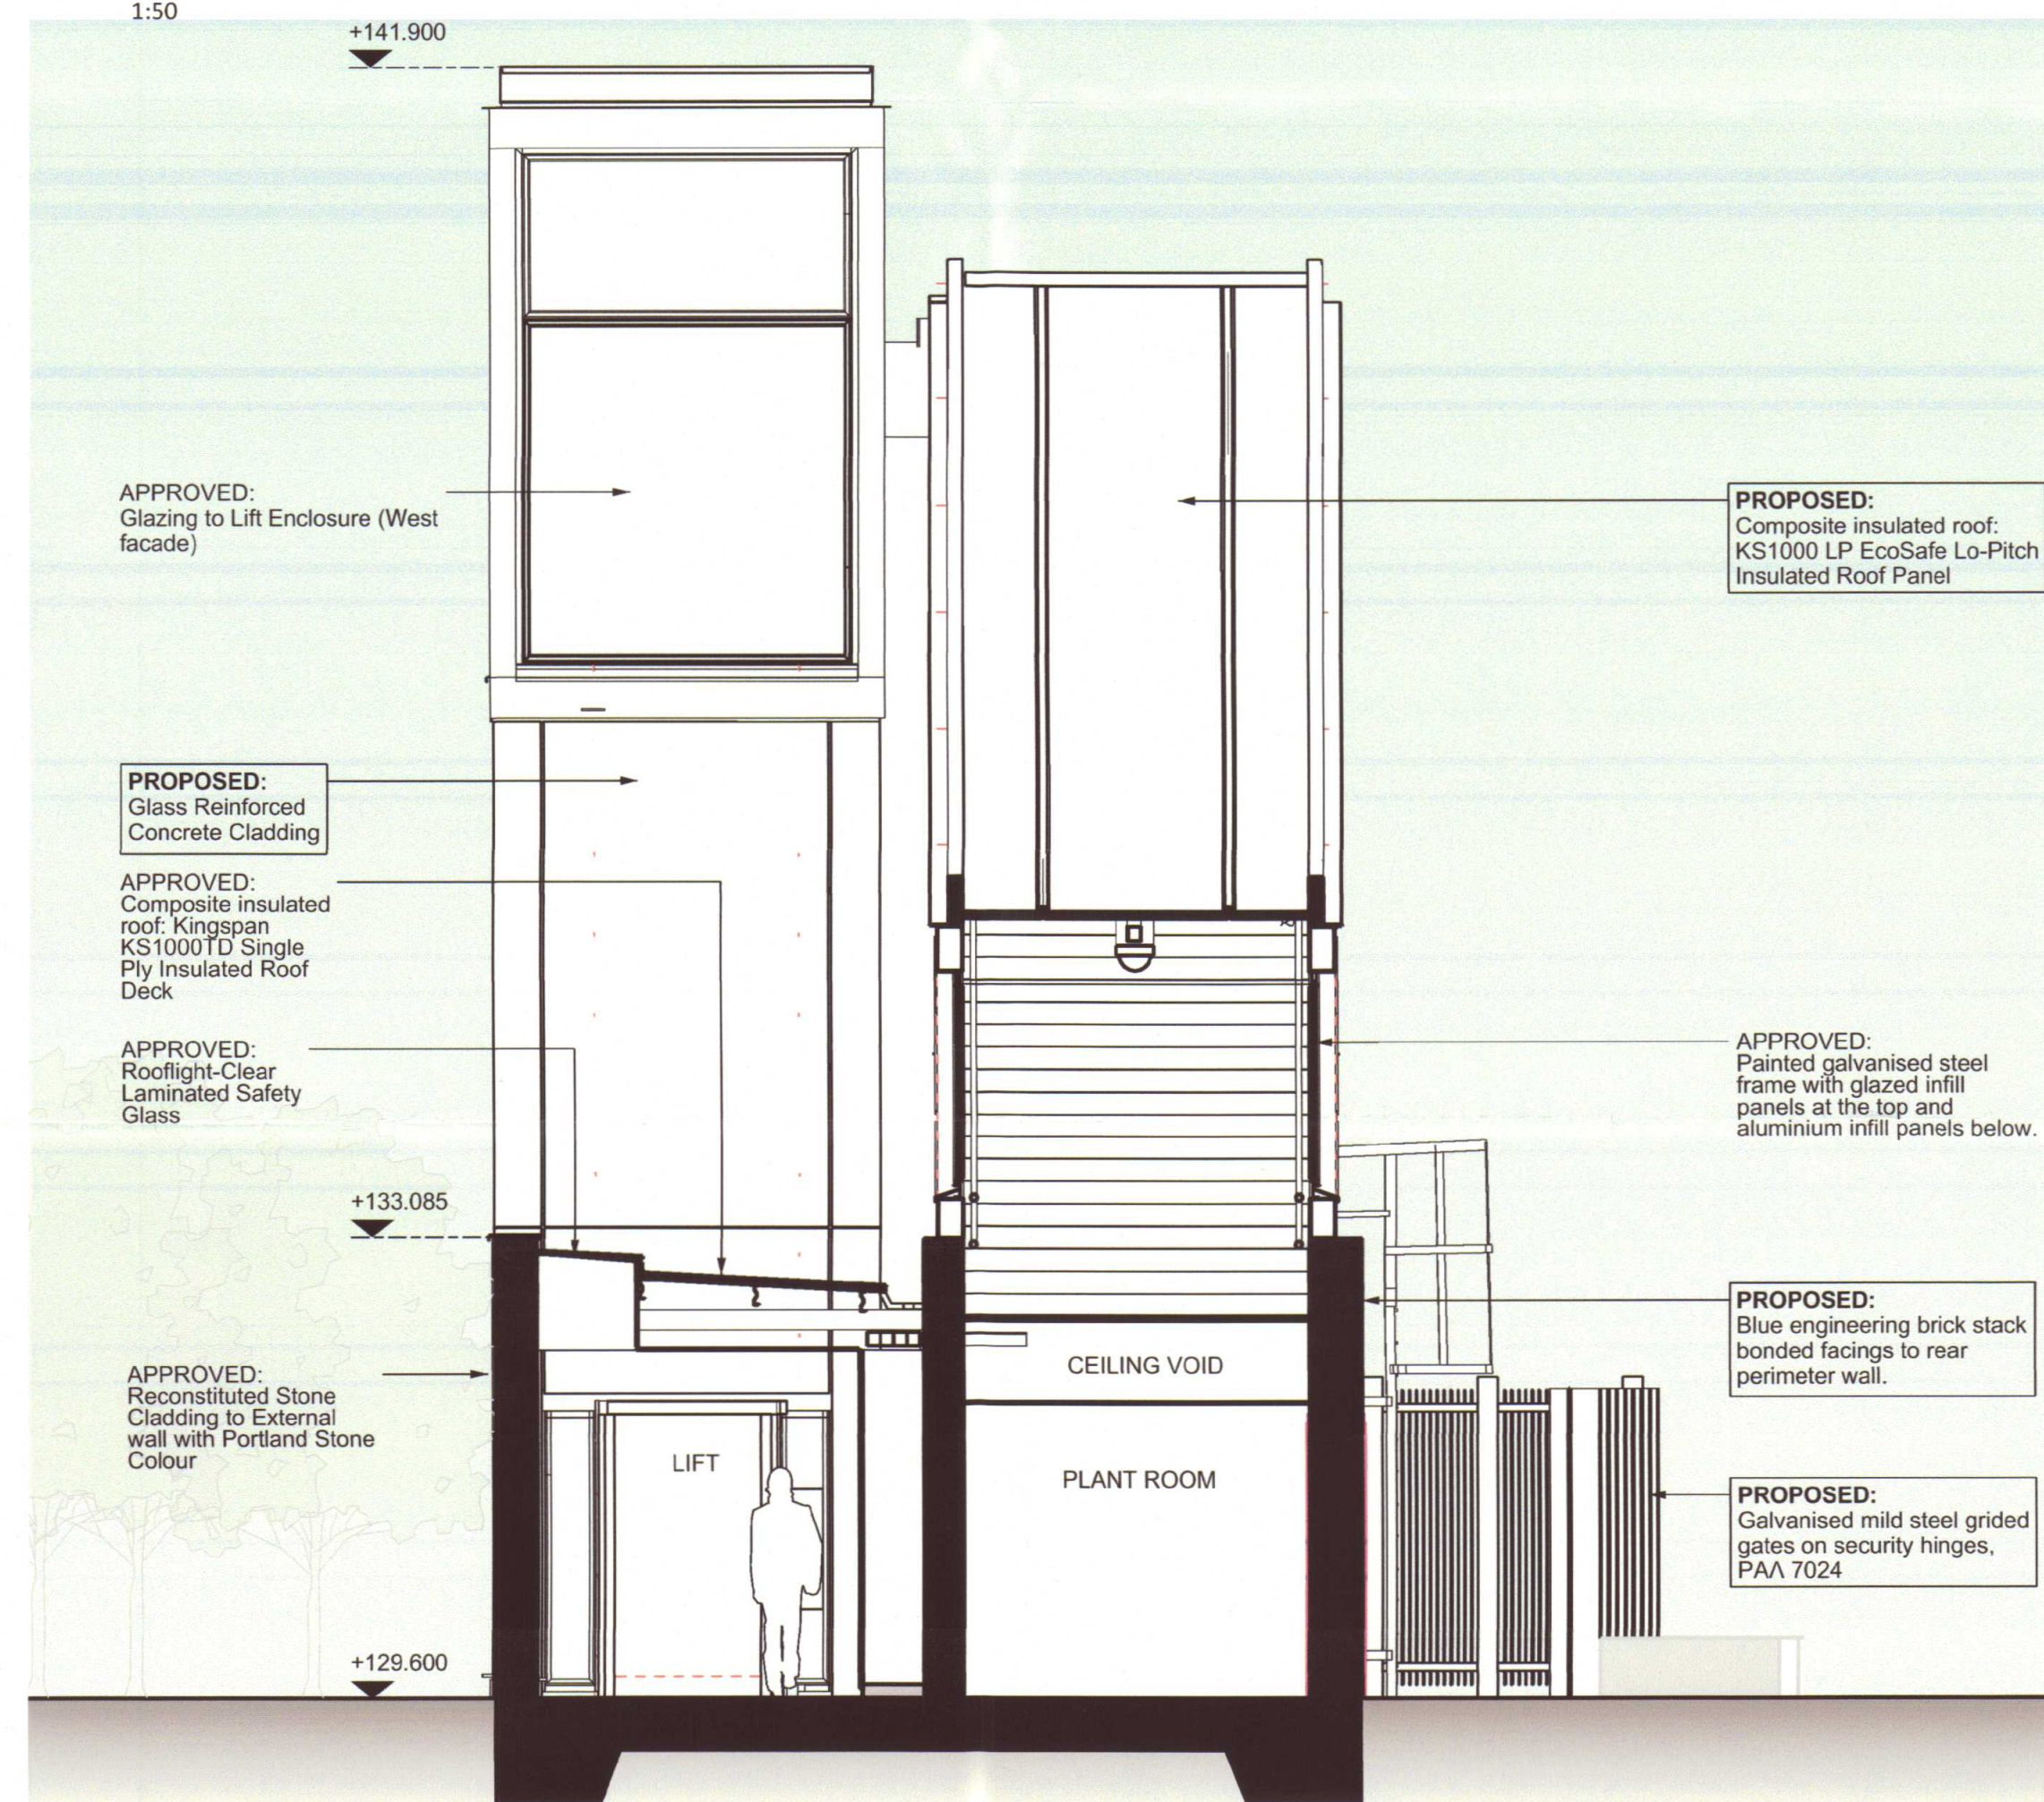

2\_PROPOSED SECTION 1

1:50

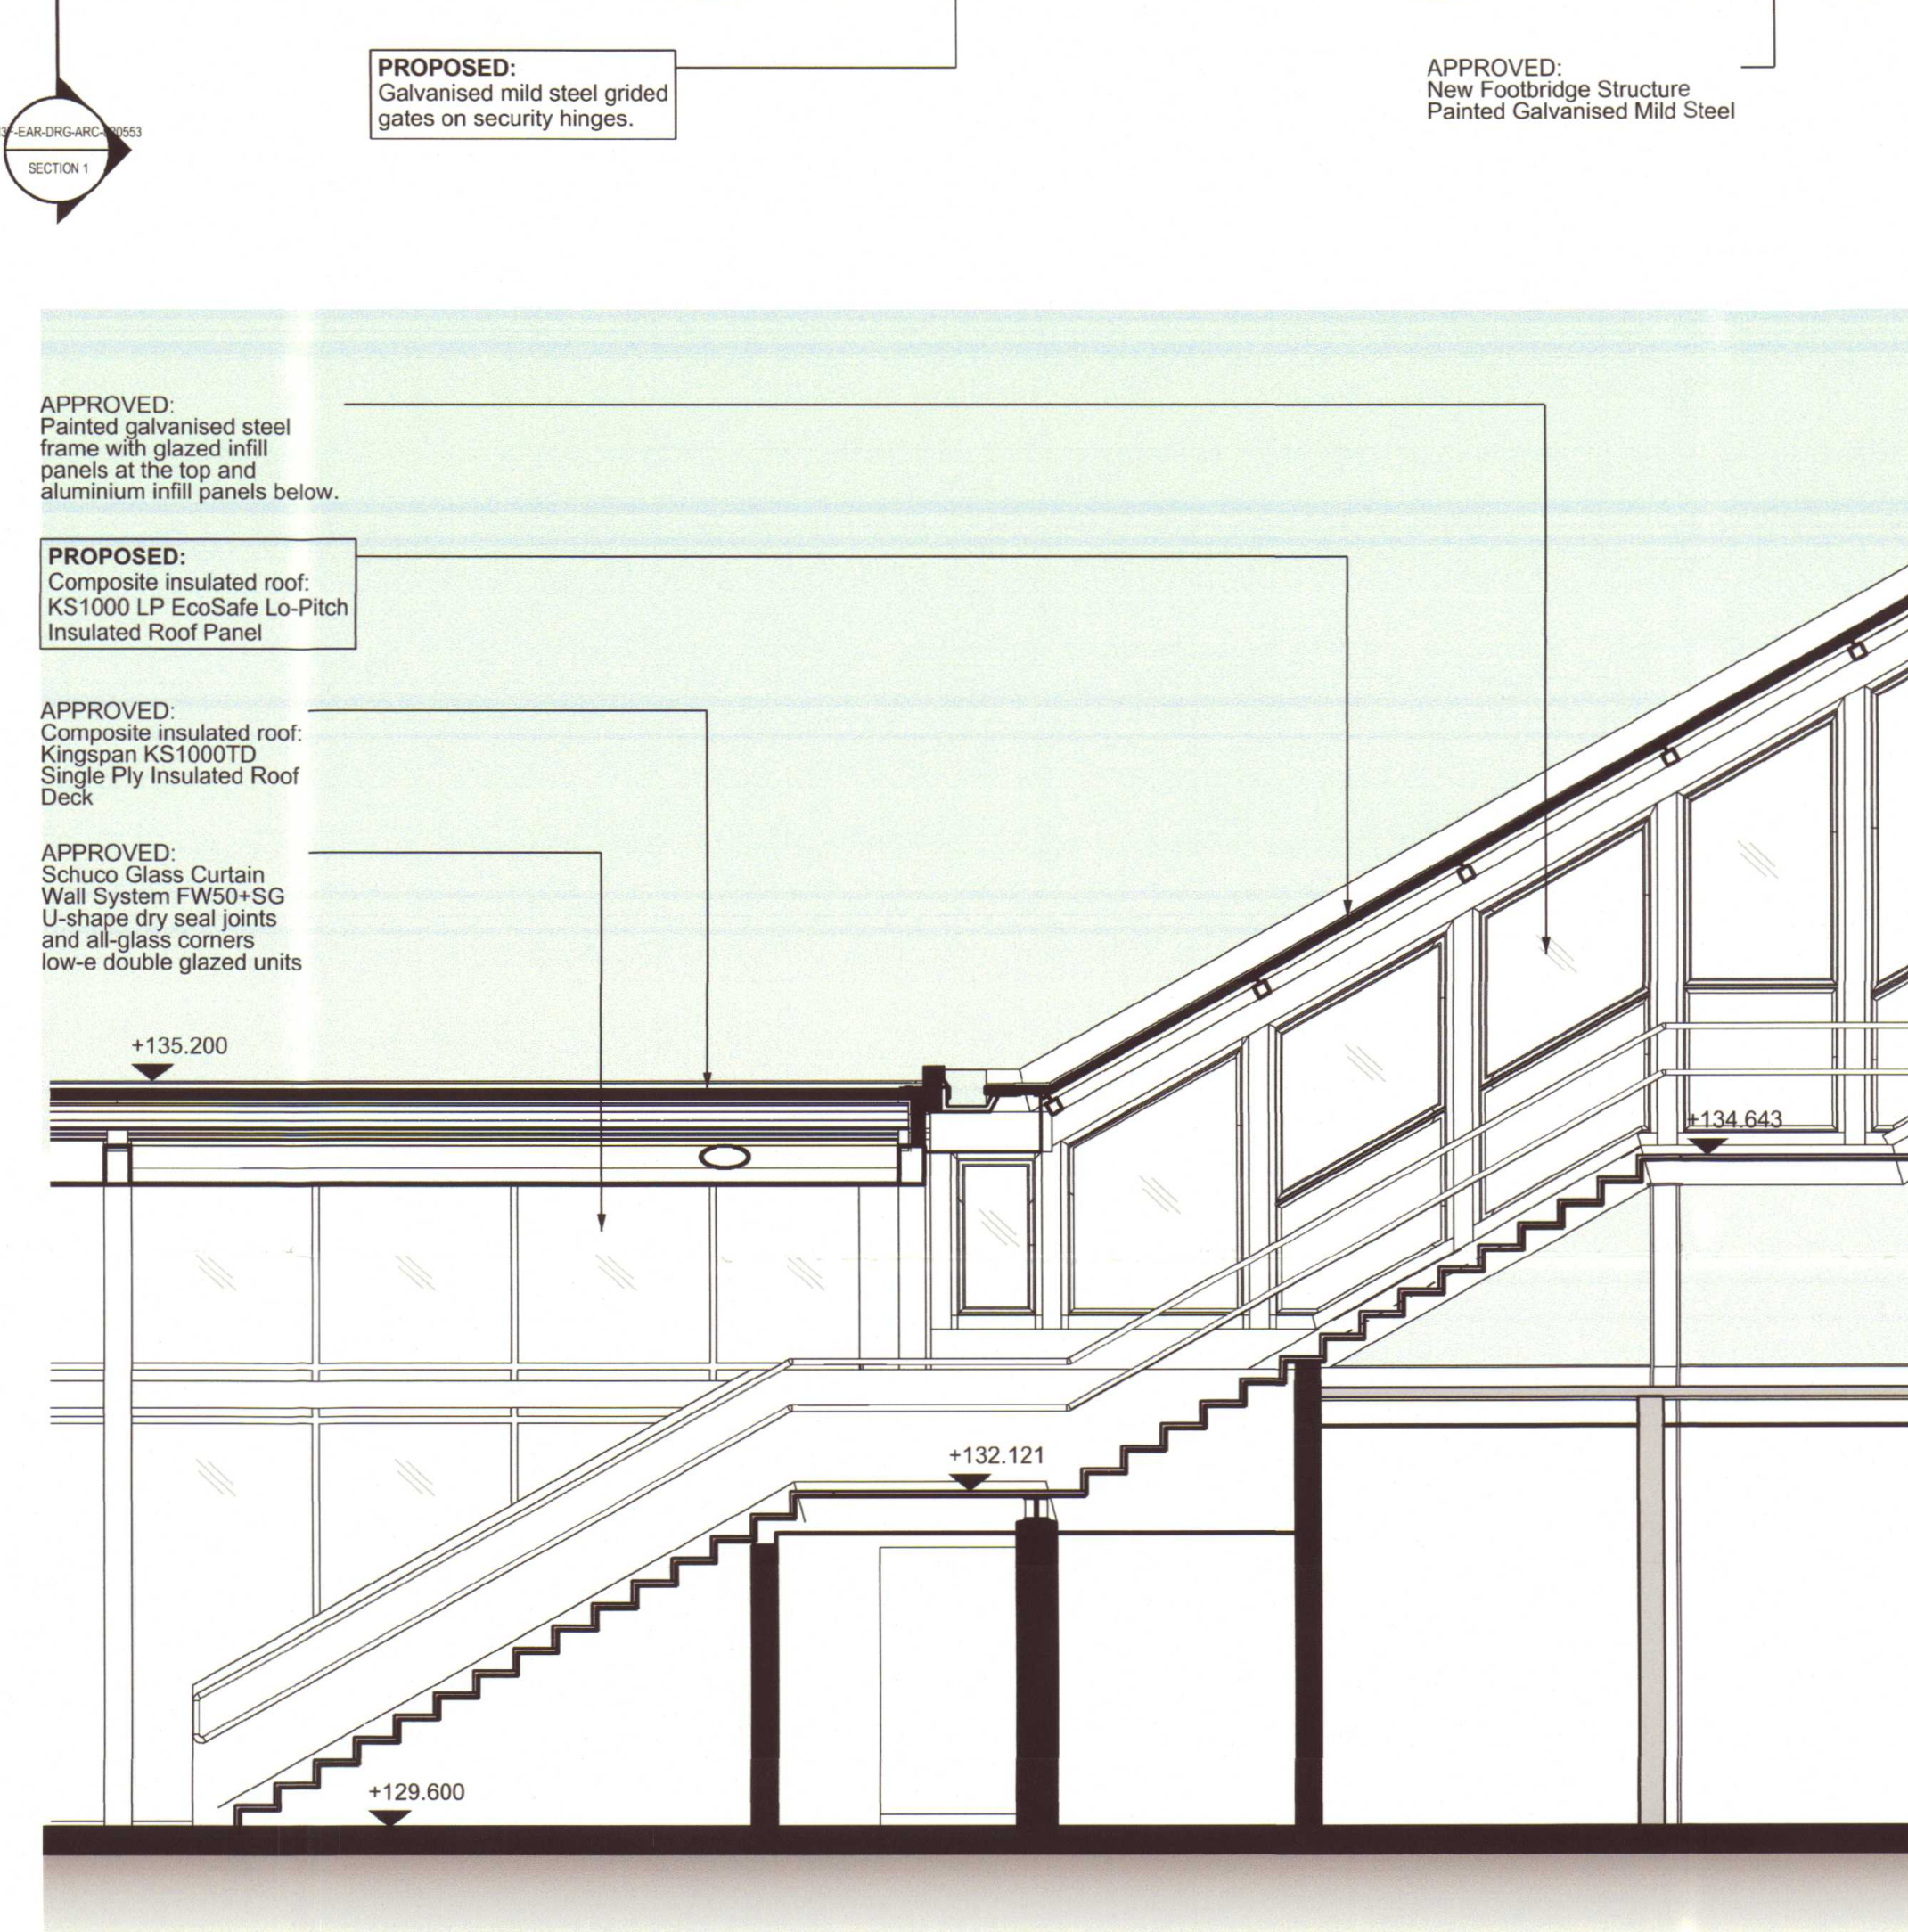

3\_PROPOSED SECTION 2

1:50

Legend/Notes

- ← PROPOSED For approval
- ← Existing Footbridge constructed under previous planning approval, submission reference: 31592/APP/2015/186

Notes  
1. ALL DIMENSIONS ARE IN MILLIMETRES UNLESS OTHERWISE STATED.

Rev	Date	Description of Revisions	Drawn	Chkd	Appr	Substability
P01	04/08/17	Issued for Revised Planning Submission	TL	MG	MH	
P02	15/08/17	Issued for Revised Planning Submission	CS	MG	MH	
P03	31/08/17	Issued for Revised Planning Submission	CS	MG	MH	

Approval Required for Schedule 7



Authorised \_\_\_\_\_ Signed \_\_\_\_\_ Date \_\_\_\_\_

Contractor(s)  
Arcadis (UK) Ltd

Asset  
West Drayton Stn

Sub-Asset

Type  
CAD Drawing

Sub-Type  
Plan

Role  
Architect

Sub-Role  
Space Planning

Location  
None

Phasing  
Proposed

Project  
Crossrail on-surface works

Contract No.  
WSN3F

Contract Title  
123215 - DIRECT DESIGN -ARCADIS

Drawing Title  
WEST DRAYTON STATION  
PLAN FOR APPROVAL  
PROPOSED BAY STUDY  
CONCOURSE LIFT LINK

Designed \_\_\_\_\_ Signed \_\_\_\_\_ Date \_\_\_\_\_

Drawn C.Stamatopoulou Signed \_\_\_\_\_ Date 31/08/17

Checked M.Gerbi Signed \_\_\_\_\_ Date 31/08/17

Approved M.Haste Signed \_\_\_\_\_ Date 31/08/17

Scale(s)  
1:50

ELR & Mileage  
MLN1

Alternative Reference

Sheet  
1 of 1

Revision  
P03

Drawing Number  
WSN3F-EAR-DRG-ARC-720553