


Notes  
All dimensions to be checked on site  
by the contractor prior to setting out  
or fabrication of components.  
The contractor is not to scale  
dimensions off this drawing.  
This drawing shall not be reproduced  
without written authority.

Revisions  
No. Amendments Date By

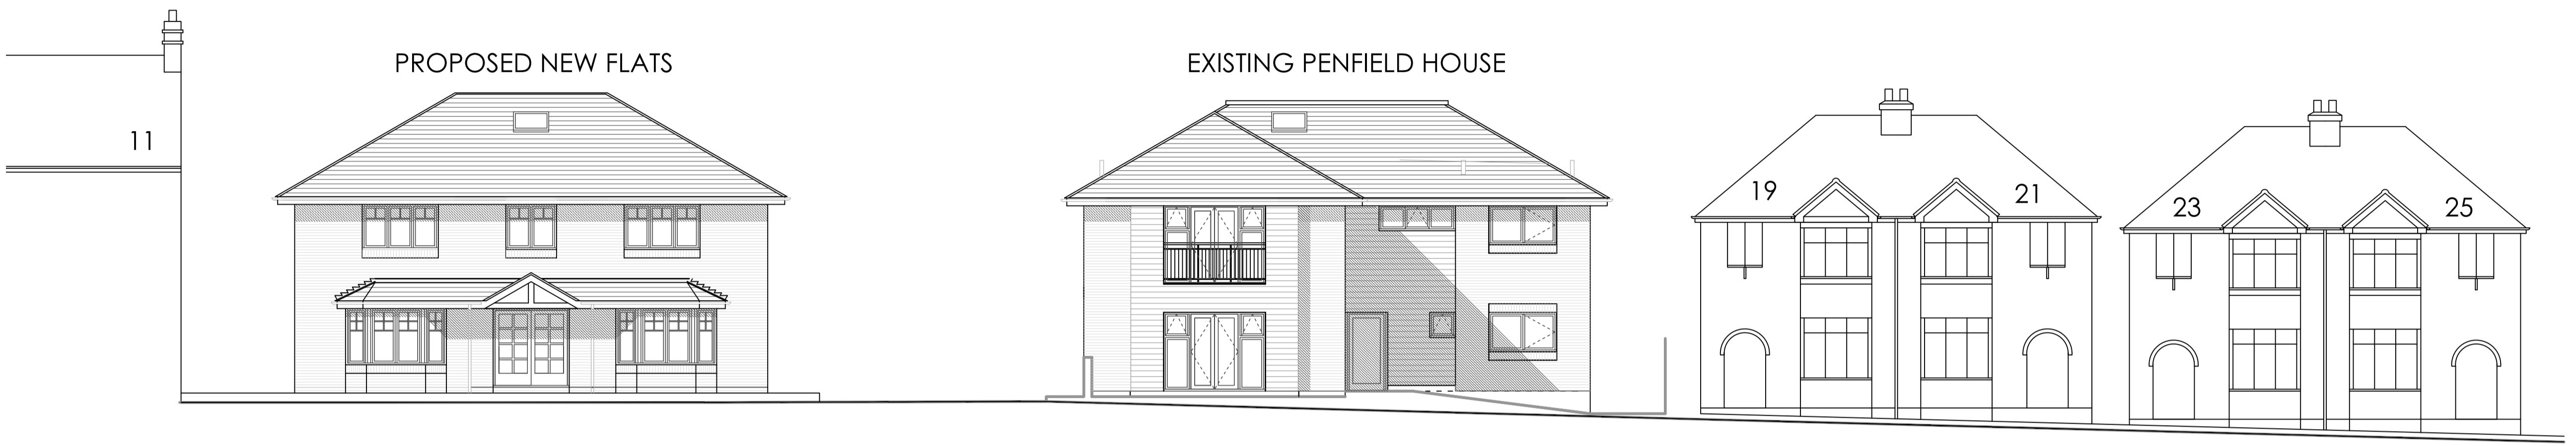

PROPOSED ELEVATION TO LANCASTER ROAD



EXISTING ELEVATION TO LANCASTER ROAD

Project  
PENFIELD ESTATE  
17 LANCASTER ROAD  
UXBRIDGE UB8 1AP

Drawing  
EXISTING AND PROPOSED STREET  
ELEVATIONS

WILDE SPOONER RALEIGH

Chartered Building Surveyors

88 Easton Street, High Wycombe,  
Buckinghamshire, HP11 1LT  
tel: 01494 452452 fax: 01494 452455  
admin@widespoonerraleigh.co.uk



Drawn by: EM

Scale: 1 to 100 @ A1 Date: 23/03/25

Drawing No.11352/M/05 Rev.