


## Location Plan

Site Address: **13, Lancaster Road, Uxbridge, UB8 1AP**

Date Produced: 06-Aug-2025

Scale: 1:1250 @A4

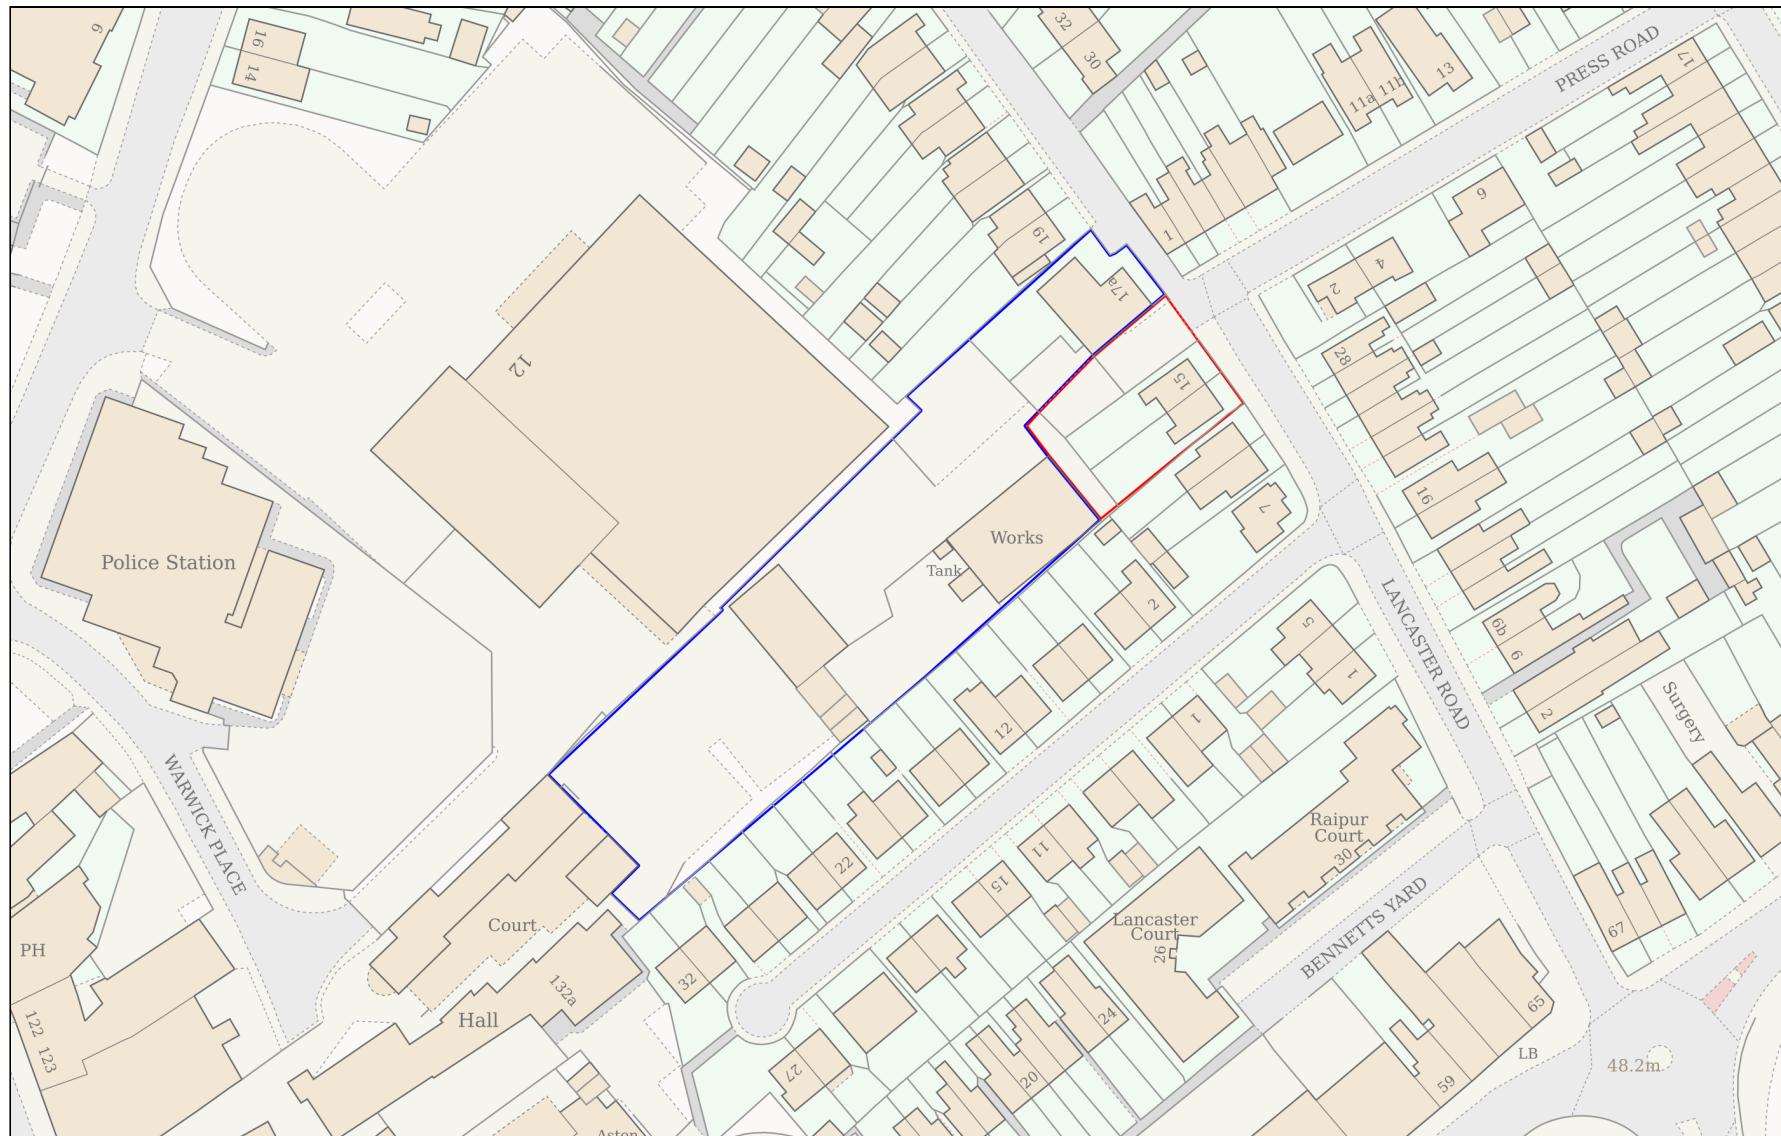

Planning Portal Reference: **PP-14211255v1**

A horizontal number line with tick marks at 0 and 50. There is an unlabeled tick mark halfway between 0 and 50, at 25.