




LOCATION PLAN

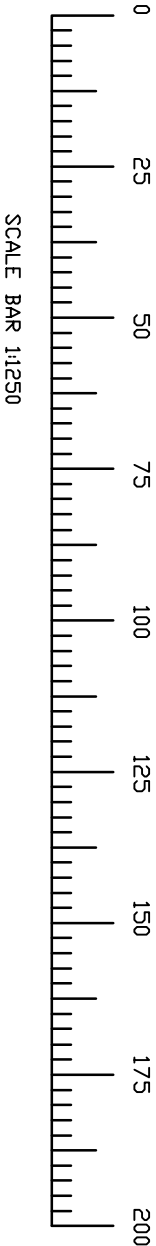

- NOTES:
1. This drawing is to be read in conjunction with all relevant Architects and Engineers drawings
 2. Only figured dimensions are to be used for construction
 3. All dimensions are to be verified on site prior to work commencing
 4. All temporary works are the responsibility of the contractor

Copyright ©

		J.BALASINGAM		CLIENT :		DRAWN BY : B.J		REVISION :	
TEL: 07500043858 www.ibjconsultant.com		MR. S. SASIKUMAR		DESIGNED BY : B.J					
PROJECT : 45 Marvell Avenue Hoyes UB4 0QS.		TITLE : PROPOSED PART FIRST FLOOR EXTENSION		DRAWING NO : BJ/2024/056/01 DATE : 13/08/2024		SCALE : 1:1250 ORG.SIZE : A3			