


EXISTING GROUND FLOOR

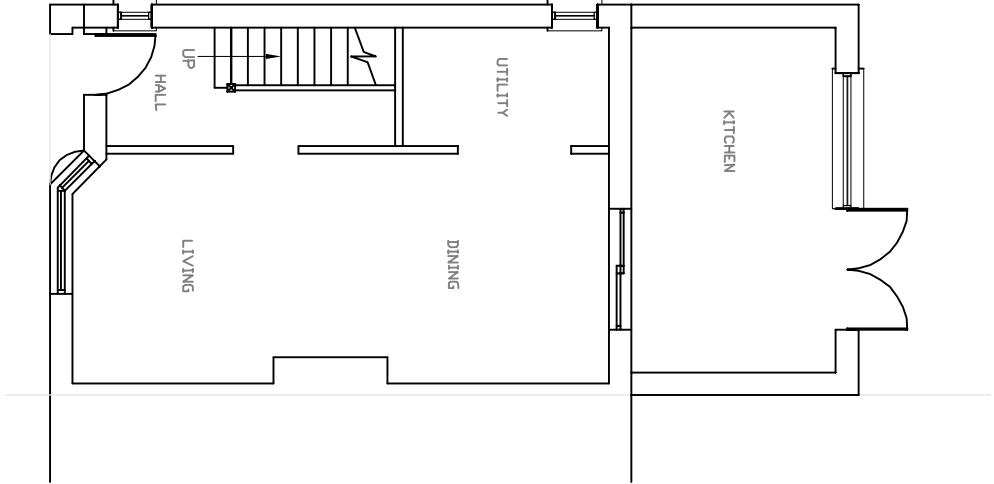

PROPOSED GROUND FLOOR

NOTES:

- 1. This drawing is to be read in conjunction with all relevant Architects and Engineers drawings
- 2. Only figured dimensions are to be used for construction
- 3. All dimensions are to be verified on site prior to work commencing
- 4. All temporary works are the responsibility of the contractor

Copyright ©

| | | | | |
|---|--|---|---|--------------------------------|
| <div><div><div><div><div></div><div>J.B.T</div><div>Architects Building Engineers</div><div>Architectural Structural Services</div></div></div><div><div>TEL: 07500043858</div><div>www.ibjconsultant.com</div></div></div></div> | | CLIENT : MR. S. SASIKUMAR | DRAWN BY : B.J | REVISION : |
| PROJECT : 45 Marvell Avenue Hoyes UB4 0OS. | | TITLE : PROPOSED PART FIRST FLOOR EXTENSION | DRAWING NO : BJ/2024/056/02 DATE : 13/08/2024 | SCALE : 1:100 ORG.SIZE : A3 |