



EXISTING SIDE(LHS) ELEVATION

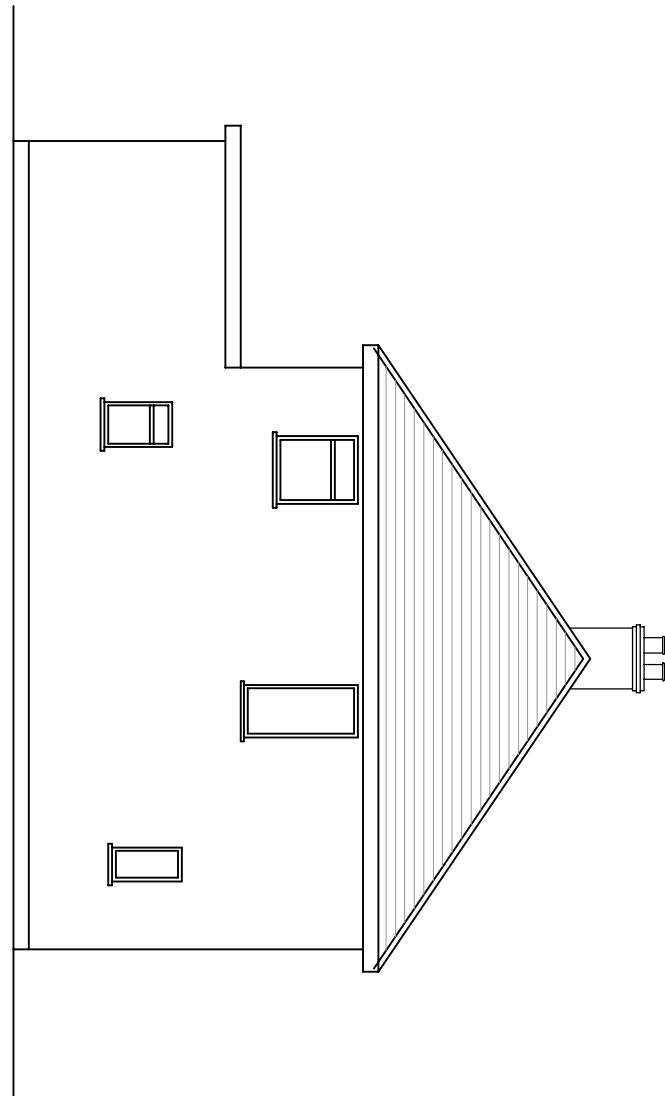

PROPOSED SIDE(LHS) ELEVATION

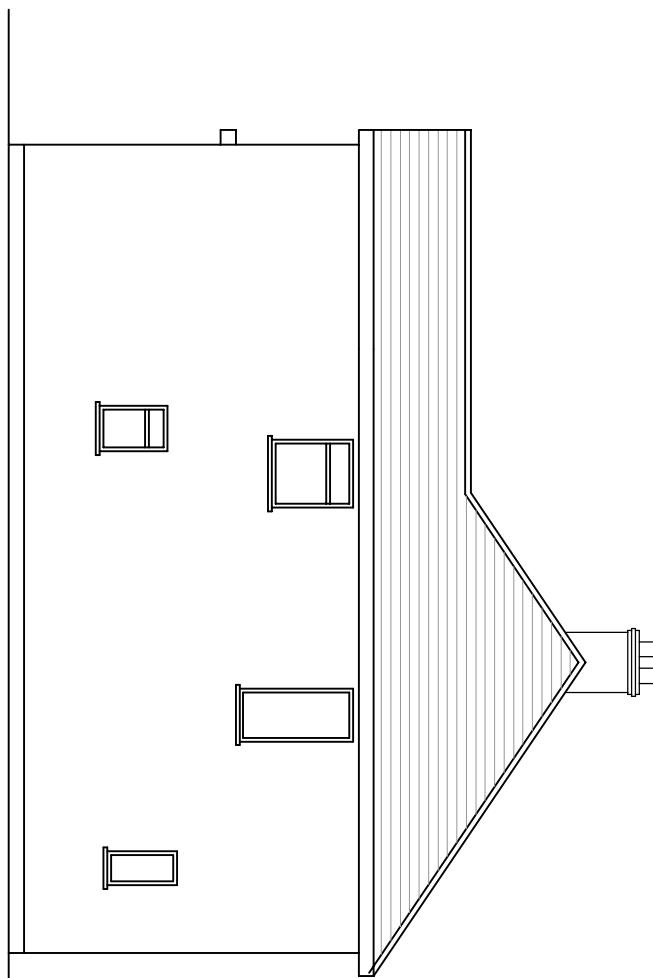

NOTES:

1. This drawing is to be read in conjunction with all relevant Architects and Engineers drawings
2. Only figured dimensions are to be used for construction
3. All dimensions are to be verified on site prior to work commencing
4. All temporary works are the responsibility of the contractor

Copyright ©

<p>IBJ Infinite Building Journey Architecture Structure Survey www.ibjconsultant.com</p>	<p>J.BALASINGAM</p>	<p>CLIENT : MR. S. SASIKUMAR</p>	<p>DRAWN BY : B.J</p>	<p>REVISION :</p>
	<p>TEL: 07500043858 www.ibjconsultant.com</p>		<p>DESIGNED BY : B.J</p>	
PROJECT : 45 Marvell Avenue Hoyes UB4 0QS.	TITLE : PROPOSED PART FIRST FLOOR	DRAWING NO : B/J/2024/056/06	SCALE : 1:100	DATE : 13/08/2024
	EXTENSION			ORG.SIZE : A3