


EXISTING FIRST FLOOR

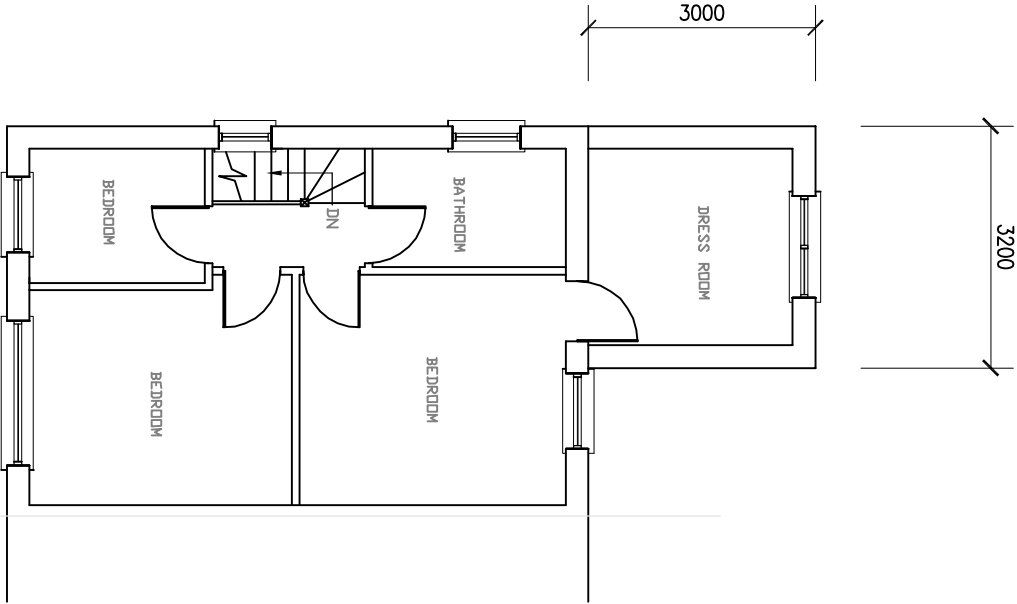


PROPOSED FIRST FLOOR

NOTES:

- 1. This drawing is to be read in conjunction with all relevant Architects and Engineers drawings
- 2. Only figured dimensions are to be used for construction
- 3. All dimensions are to be verified on site prior to work commencing
- 4. All temporary works are the responsibility of the contractor

Copyright ©

 J.B. LALASINGAM Institute Building Journey Journey of Architecture & Design	CLIENT : MR. S. SASIKUMAR	DRAWN BY : B.J	REVISION :
TEL: 07500043858 www.jbiconsultant.com		DESIGNED BY : B.J	
PROJECT : 45 Marvell Avenue Hoyes UB4 0QS.	TITLE : PROPOSED PART FIRST FLOOR EXTENSION	DRAWING NO : BJ/2024/056/03 DATE : 13/08/2024	SCALE : 1:100 ORG.SIZE : A3