


45 Marvell Avenue, Hayes, UB4 0QS



O1 **A3** **LOCATION PLAN**
SCALE: 1:1250

© Crown copyright and database rights 2025 OS 100054135. Map area bounded by: 510369,181731
510511,181873. Produced on 28 March 2025 from the OS National Geographic Database. Supplied by
UKPlanningMaps.com. Unique plan reference: p2f/uk/1232682/1654716

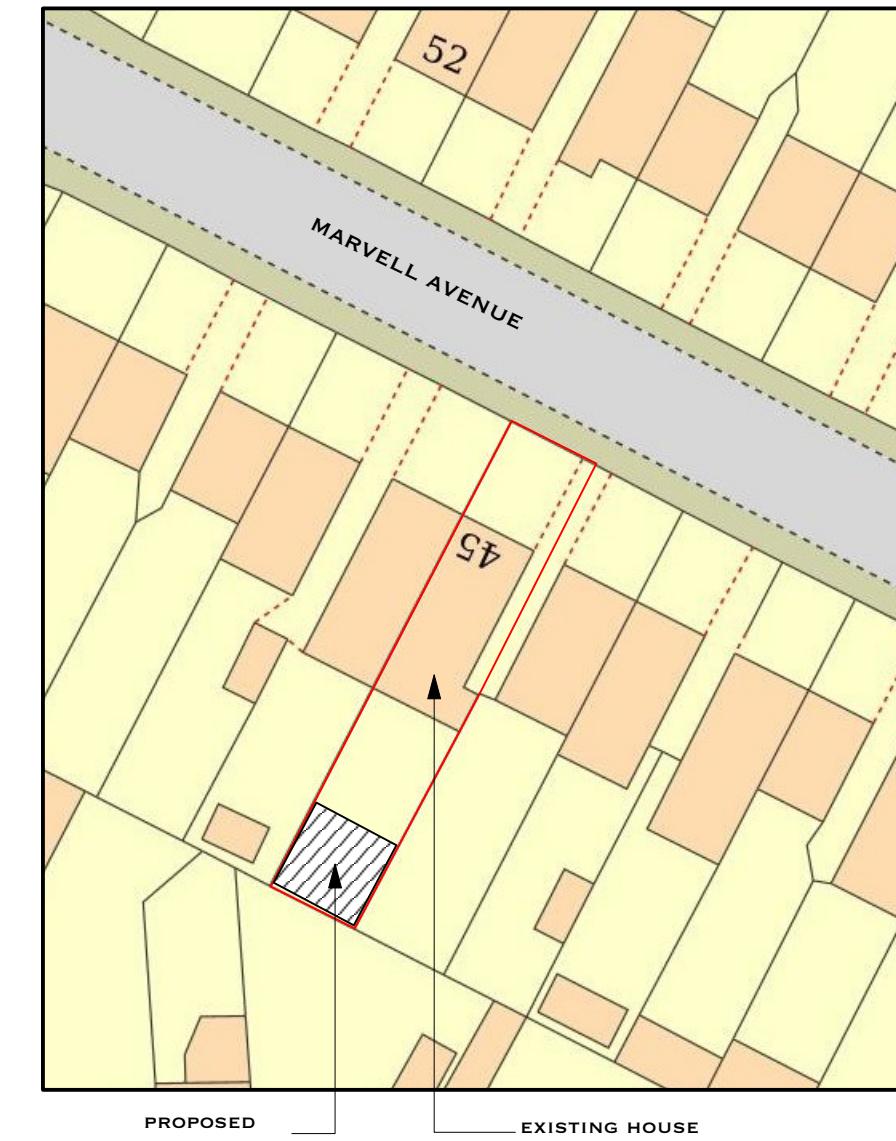

O1 **A3** **BLOCK PLAN**
SCALE: 1:500

0 20 40

ASEA Ltd

Architectural Services &
Energy Assessment
24 Launceston Road
Perivale
Middlesex. UB6 7EU

t: 0208 723 1384
m: 07712043116
e: ilan@asealtd.com

Location:
45 Maevell Avenue
Hayes
UB4 0QS

Title: Location Plan & Block Plan

Scale: 1:1250
1:500 Date: Mar.2025

Drawing No: ASE/2025/797/PP/01 Rev: