




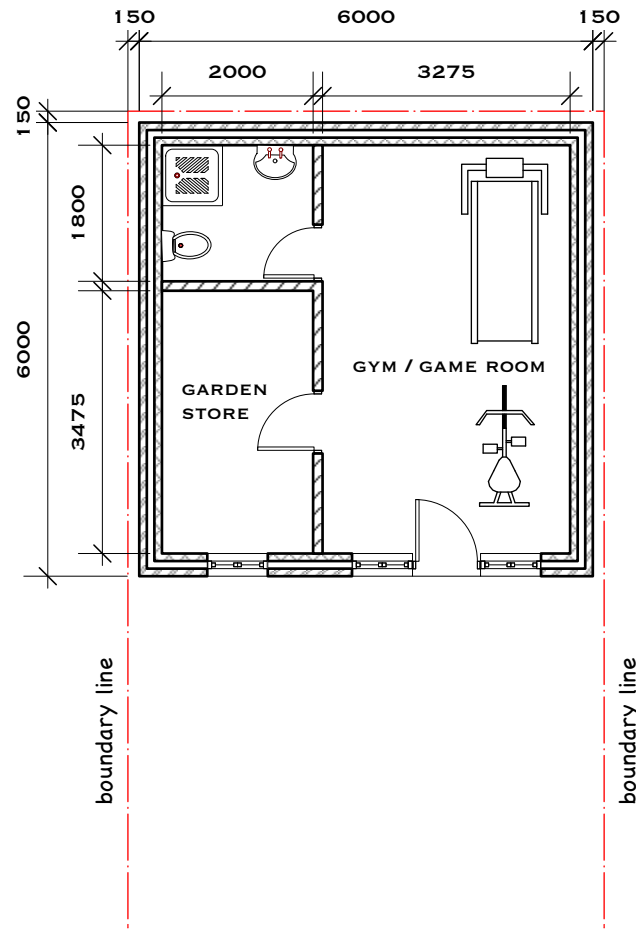


02
A3 **PROPOSED PLAN OF OUTBUILDING**
SCALE: 1:100

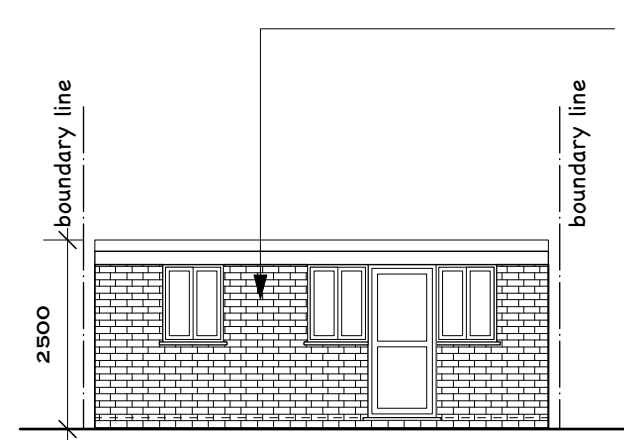


02
A3 **PROPOSED FRONT ELEVATON**
SCALE: 1:100

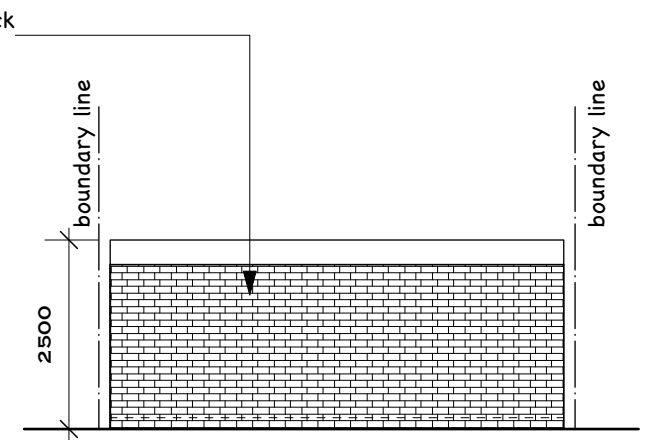


02
A3 **PROPOSED REAR ELEVATON**
SCALE: 1:100

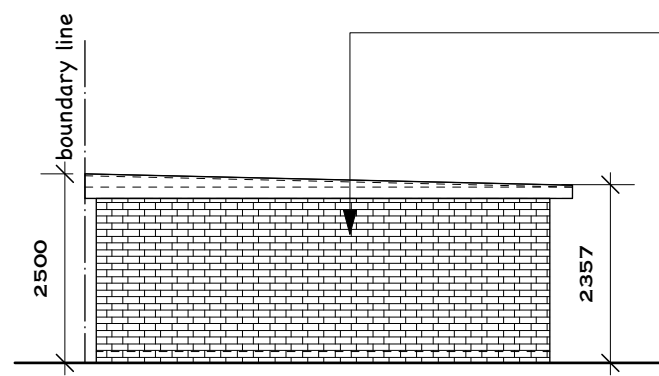

02
A3 **PROPOSED LEFT SIDE ELEVATON**
SCALE: 1:100

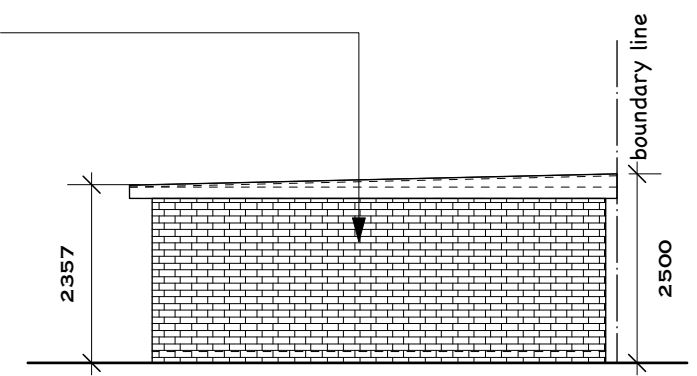

02
A3 **PROPOSED RIGHT SIDE ELEVATON**
SCALE: 1:100

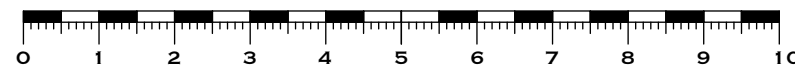

ASEA Ltd

Architectural Services &
Energy Assessment
24 Launceston Road
Perivale
Middlesex. UB6 7EU

t: 0208 723 1384
m: 07712043116
e: ilan@asealtd.com

Location:
45 Maevell Avenue
Hayes
UB4 0QS

Title: Proposed Plan & Elevations

Scale: 1:100 Date: Mar.2025

Drawing No: ASEA/2025/797/PP/02 Rev: